
DocuSign Envelope ID: 4D35EB39-7F72-4FAA-8199-A751BC72599F

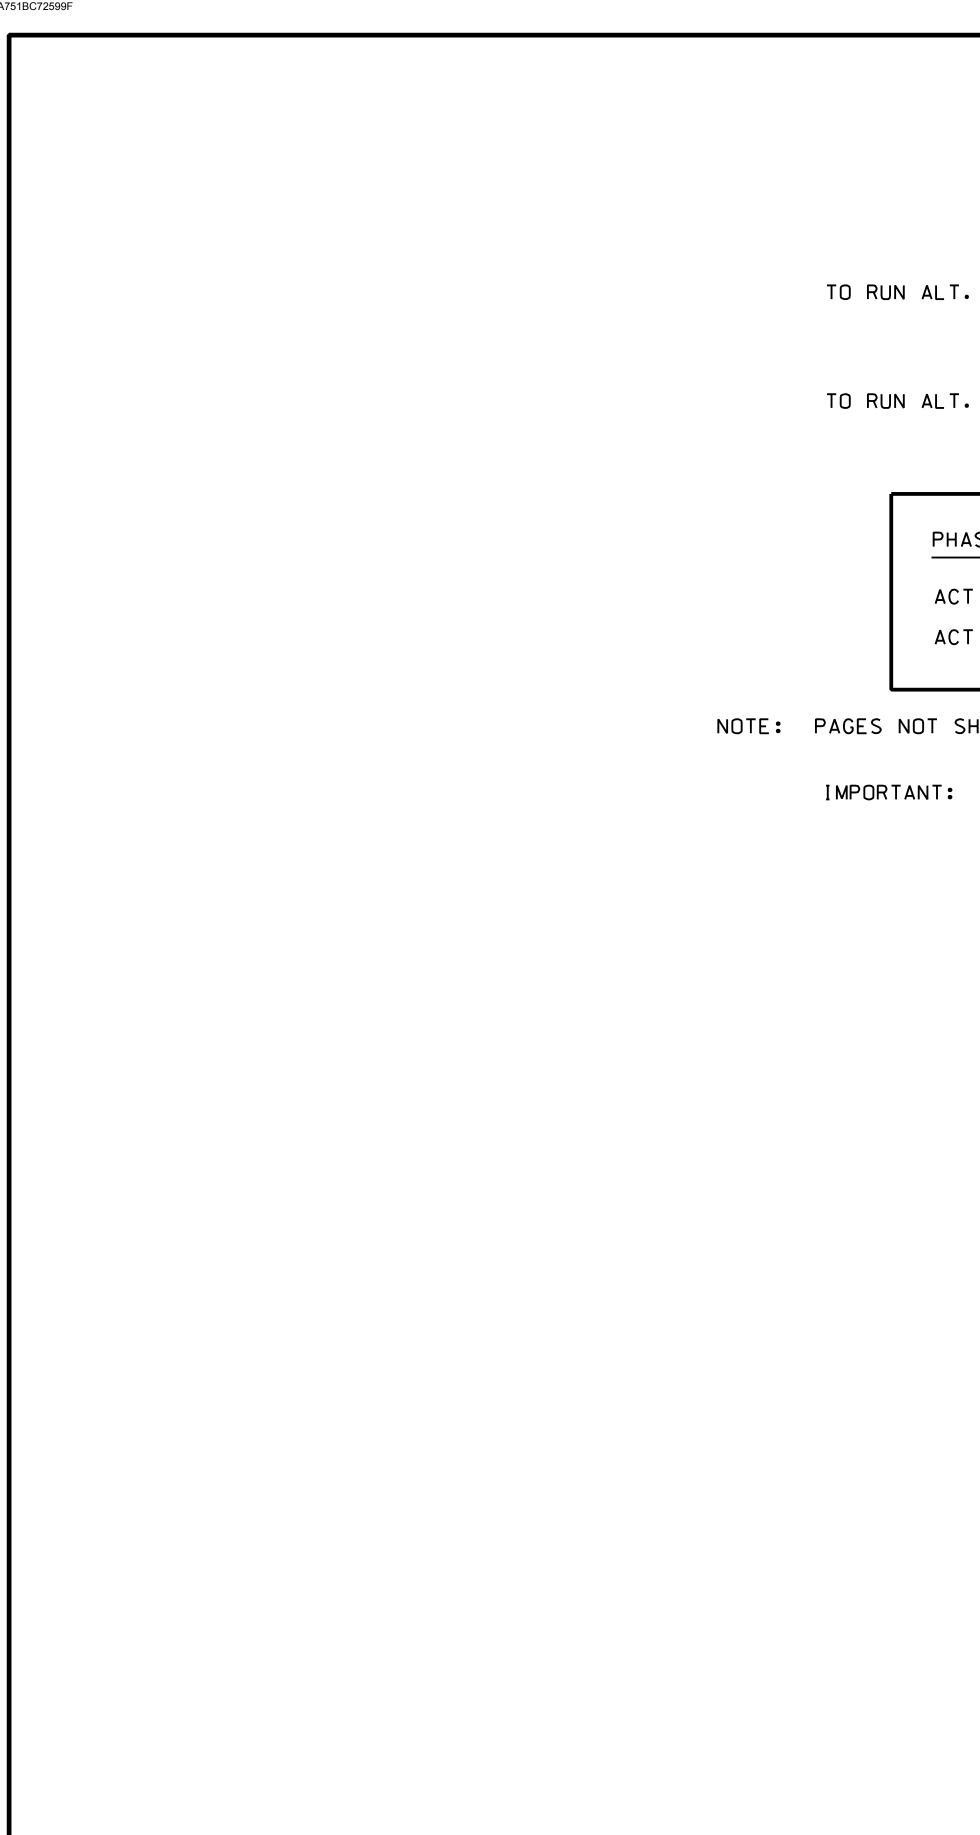

ALTERNATE PHASING ACTIVATION DETAIL

TO RUN ALT. PHASING DURING <u>COORDINATION</u> - SELECT ALL PAGE CHANGES (AS SHOWN BELOW) WITHIN COORDINATION PLAN PROGRAMMING.


TO RUN ALT. PHASING DURING <u>FREE RUN</u> - PROGRAM PAGE CHANGES (SHOWN BELOW) IN SEPARATE TIME OF DAY EVENTS. IF PAGE 1 IS USED, NO EVENT PROGRAMMING IS NECESS FOR THAT PARTICULAR PAGE.

PHASING	INPUTS PAGE	OVERLAPS PAGE
ACTIVE PAGES REQUIRED TO RUN <u>DEFAULT PHASIN</u> G	1	1
ACTIVE PAGES REQUIRED TO RUN <u>ALTERNATE PHASING</u>	2	2

NOTE: PAGES NOT SHOWN (i.e. sequence, phase control, etc.) SHOULD REMAIN AS '1', OR AS DEFINED BY TIM

IMPORTANT: IF ALT. PHASING IS USED DURING FREE RUN AND COORDINATION, DO NOT OPERATE TIME OF DAY PAGE CHANGE EVENTS CONCURRENTLY WITH COORDINATION PLAN EVENTS IN THE EVENT SCHEDULER (EX. FREE RUN PAGE CHANGE EVENT SHOULD END BEFORE COORDINATION PLAN EVENT STARTS AND VICE-VERSA).

ALTERNAT	E PHASING PAGE CHANGE SUMMARY				
THE FOLLOWING IS A SUMMARY OF WHAT TAKES PLACE WHEN THESE OVERLAP/INPUT PAGE CHANGES ACTIVATE TO CALL THE "ALTERNATE PHASING":					
OVERLAPS PAGE 2:	Modifies overlap parent phases for heads 11 and 51 to run protected turns only.				
INPUTS PAGE 2:	Disables phase 6 call on loop 1A and reduces delay time for phase 1 call on loop 1A to 3 seconds.				
	Disables phase 2 call on loop 5A and reduces delay time for phase 5 call on loop 5A to 3 seconds.				

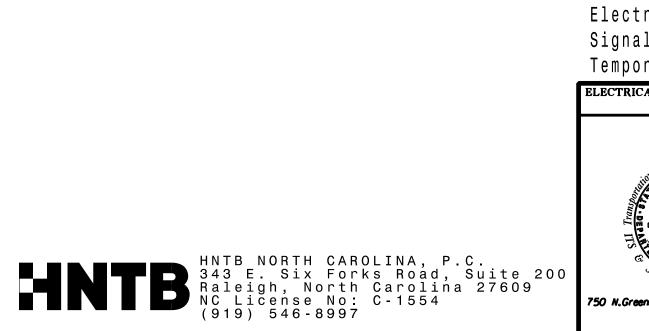

		_		
		PROJ	JECT REFERENCE NO.	SHEET NO.
			R - 5021	Sig. 2.6
Y				
SARY				
MING ENGINEER.				
ſ				
۲.				
)				
Тыт	S ELECTRICAL D	ΕΤΑΤΙ	IS FOR	
	SIGNAL DESIGN			
	IGNED: June 20			
	LED: 9/10/2021			
REV	ISED: N/A			
trical Datail Chast 5 of 5				
trical Detail - Sheet 5 of 5 al Upgrade				
prary Design 1			CONSIDERED F	
			SEAL	
CAL AND PROGRAMMING DETAILS FOR: NC 211 (Southport at	-зиррту но	au)		
Prepared for: Nobility and c NC 906 (Midv	vav Road/		NOP THE SSIO	
Middleton Bo	oulevard)		SEAL	*
Prepared for: NC 906 (Midw Middleton Bo Division 03 Brunswick PLAN DATE: June 2017 Ref		thport		8
PLAN DATE: June 2017 REV PREPARED BY: A.H. Thornburg REV	/IEWED BY: A.D. Klin /IEWED BY: N.R. Sim		AMCINE	R
C Signals Management REVISIONS		DATE	DocuSigned by Natasha Simmons	111111 ¹¹¹
eenfield Pkwy.Garner.NC 27529			F6DA88DF3AD445A SIGNATURE	9/10/2021
			SIG. INVENTORY NO. (