



SIGNAL FACE I.D.

All Heads L.E.D.

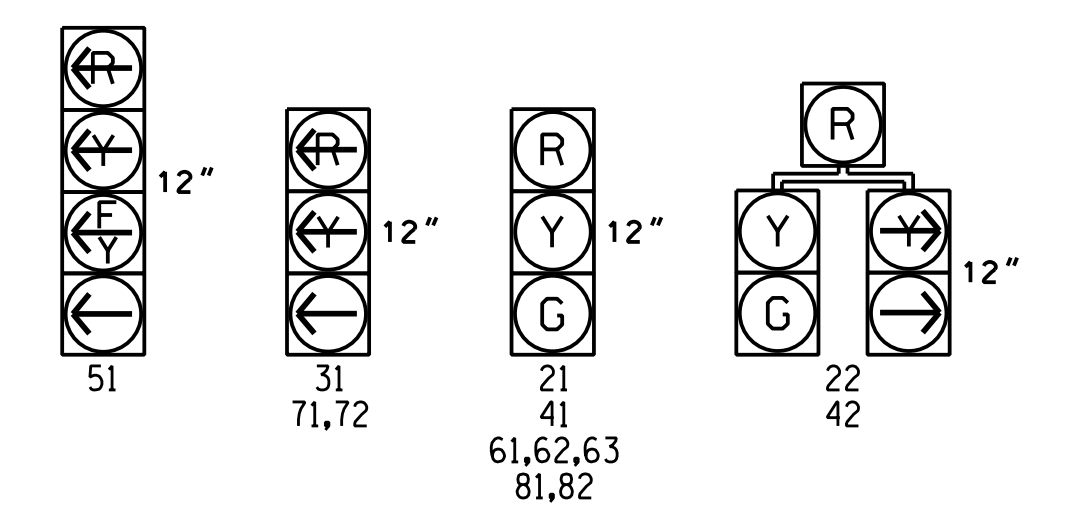

ALTERNATE PHASING DIAGRAM

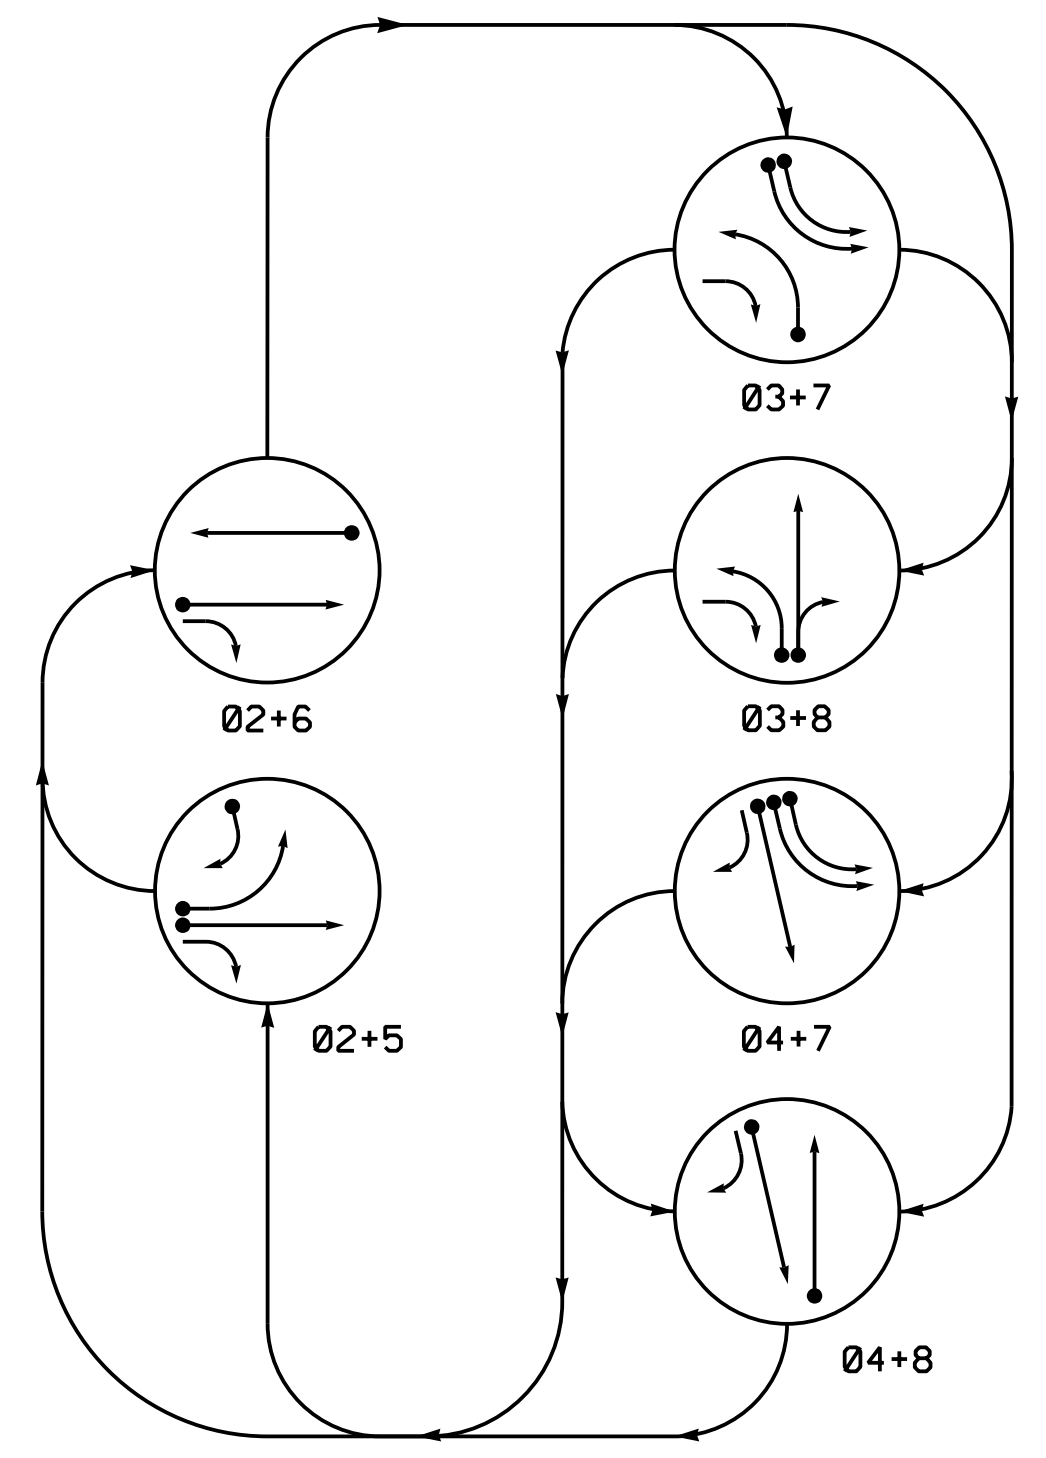

PHASING DIAGRAM DETECTION LEGEND

- ←● DETECTED MOVEMENT
- ← UNDETECTED MOVEMENT (OVERLAP)
- ←..... UNSIGNALIZED MOVEMENT
- ←- - - - PEDESTRIAN MOVEMENT


ALTERNATE PHASING TABLE OF OPERATION

SIGNAL FACE	PHASE							
	02+5	02+6	03+7	03+8	04+7	04+8	FLASH	
21	G	G	R	R	R	R	Y	
22	G	G	R	R	R	R	Y	
31	R	R	-	-	R	R	R	
41	R	R	R	R	G	G	R	
42	R	R	R	R	G	G	R	
51	-	R	R	R	R	R	Y	
61,62,63	R	G	R	R	R	R	Y	
71,72	R	R	-	-	R	R		
81,82	R	R	R	G	R	G	R	

Signal Upgrade
 Temporary Design 3
 Construction Phase 2
 Sheet 2 of 2

**DOCUMENT NOT CONSIDERED FINAL
 UNLESS ALL SIGNATURES COMPLETED**

HNTB HNTB NORTH CAROLINA, P.C.
 343 E. Six Forks Road, Suite 200
 Raleigh, North Carolina 27609
 NC License No: C-1554
 (919) 546-8997

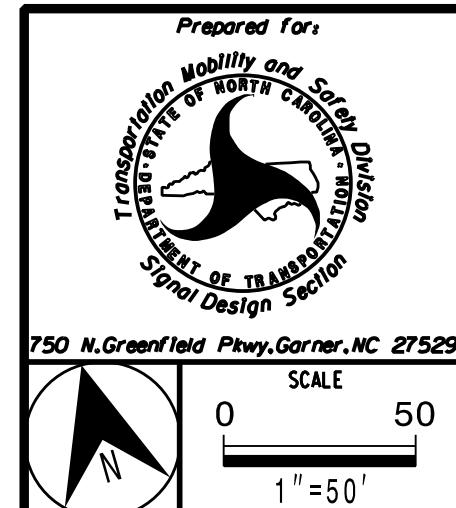

Prepared for:
 NC 211 (Southport-Supply Road)
 at
 NC 906 (Midway Road/
 Middleton Boulevard)
 Division 03 Brunswick Co. Southport
 PLAN DATE: June 2017 REVIEWED BY: A.D. Klinksiek
 PREPARED BY: A.H. Thornburg REVIEWED BY: N.R. Simmons

SEAL
 NORTH CAROLINA
 PROFESSIONAL
 ENGINEER
 SEAL
 031464
 N. R. SIMMONS
 Signature: *Natasha Simmons*
 DATE: 9/10/2021
 SIG. INVENTORY NO. 03-090173