



ALTERNATE PHASING DIAGRAM

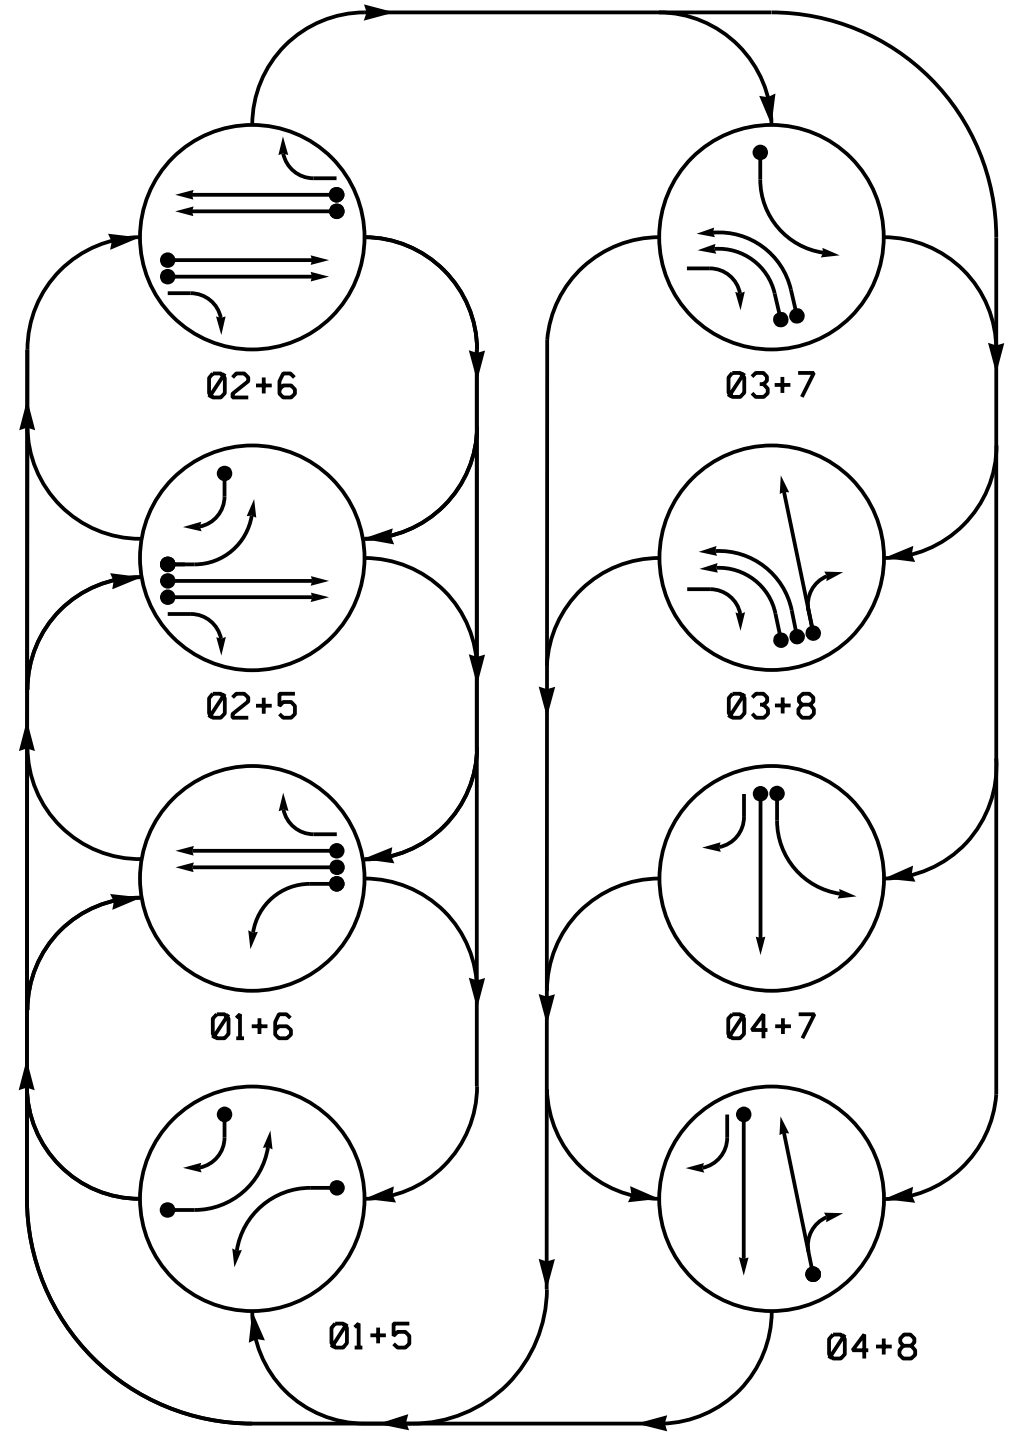

SIGNAL FACE I.D.

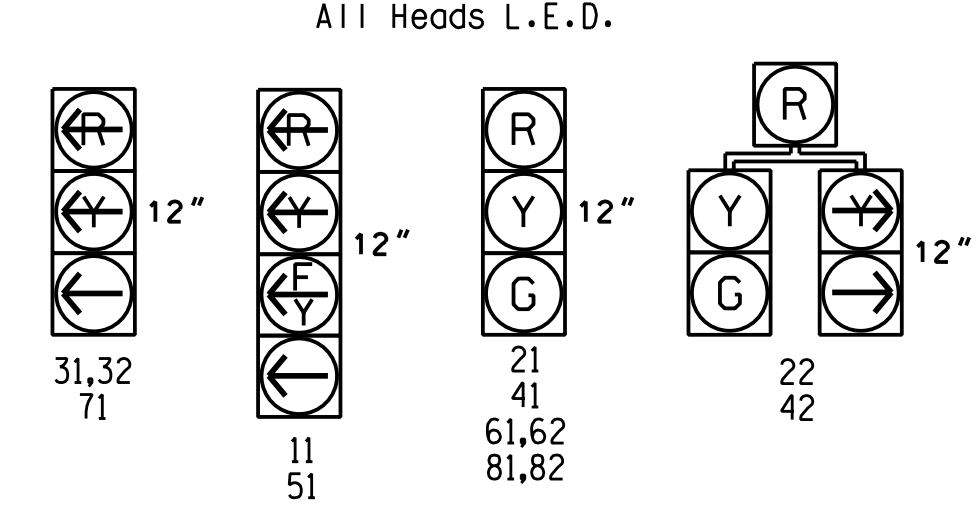


ALTERNATE PHASING TABLE OF OPERATION

SIGNAL FACE	PHASE								FLASH
	01+5	01+6	02+5	02+6	03+7	03+8	04+7	04+8	
11	---	---	---	---	---	---	---	---	Y
21	R	R	G	G	R	R	R	R	Y
22	R	R	G	G	R	R	R	R	Y
31,32	---	---	---	---	---	---	---	---	---
41	R	R	R	R	R	R	G	G	R
42	R	R	R	R	R	R	G	G	R
51	---	---	---	---	---	---	---	---	Y
61,62	R	G	R	G	R	R	R	R	Y
71	---	---	---	---	---	---	---	---	---
81,82	R	R	R	R	R	G	R	G	R

Signal Upgrade - Final Design
Sheet 2 of 2

**DOCUMENT NOT CONSIDERED FINAL
UNLESS ALL SIGNATURES COMPLETED**

HNTB
 HNTB NORTH CAROLINA, P.C.
 343 E. Six Forks Road, Suite 200
 Raleigh, North Carolina 27609
 NC License No: C-1554
 (919) 546-8997

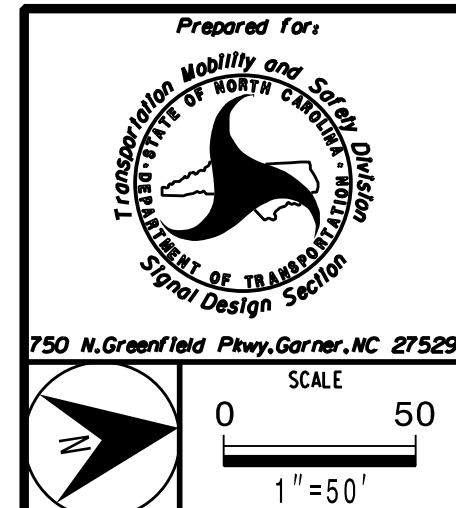

NC 133 (Long Beach Road) at
Old Long Beach Road /
Long Beach Crossing Entrance
 Division 03 Brunswick Co. Southport
 PLAN DATE: June 2017 REVIEWED BY: A.D. Klinksiek
 PREPARED BY: A.H. Thornburg REVIEWED BY: N.R. Simmons

SEAL
 NORTH CAROLINA
 PROFESSIONAL
 SEAL
 031464
 ENGINEER
 NATASHA R. SIMMONS
 DocuSigned by:
 Natasha Simmons
 9/10/2021
 SIGNATURE DATE
 SIG. INVENTORY NO. 03-1035

