
\bigcirc

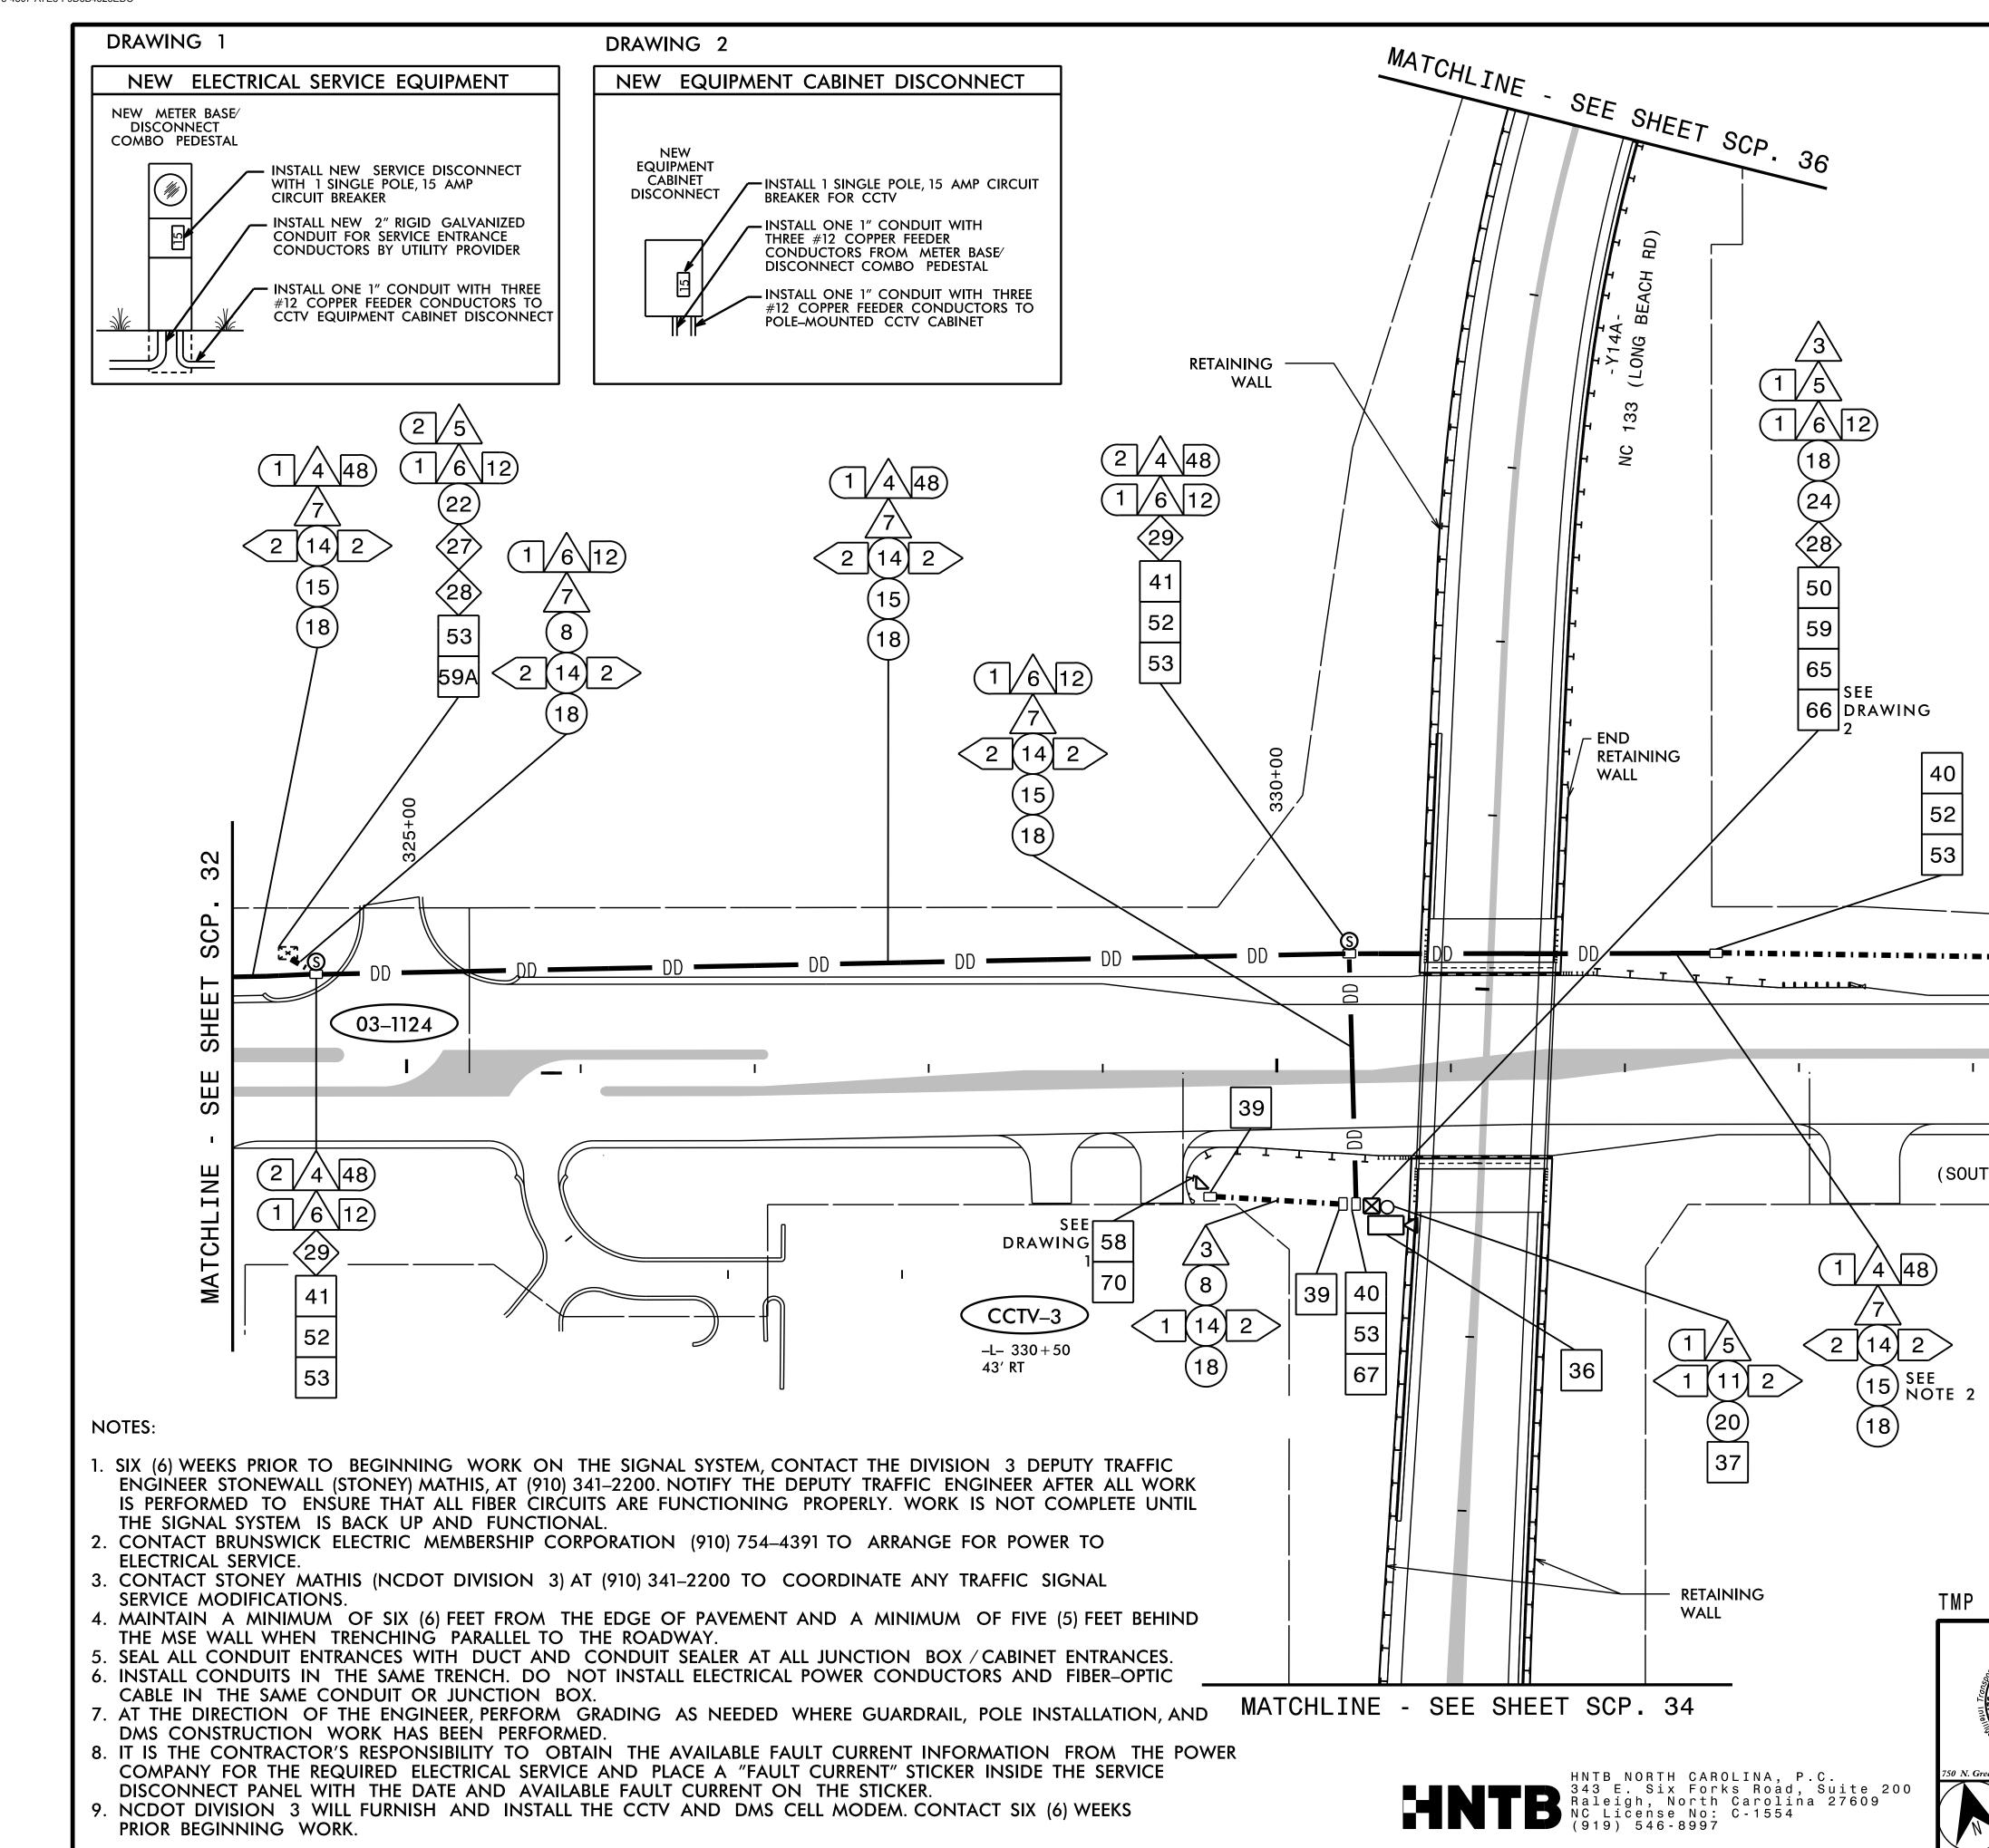

 \bigcirc

				PROJ	ECT REFERENCE NO.	SHEET NO.
			ļ		R-5021	SCP. 33
		\wedge				
		(4\48) ∕\				
	Ľ	7				
	(8)				
	< 2 (14 2				
		18)				
	335+00					35
	335					
						SCP.
	=·=·=/=/=/=/=/=/=		 ╹/ *-= ¶		╵━╵━╵━╵━	
			/			SHEET
l.	1 1			I		Ш
						SEE
-L- NC 211						= ш
JTHPORT-SUPPLY						
						MATCHLINE
						LTC
						١₩
					ONSIDERED FI	
- FINAL Plans Prepared for:		UNLESS			TURES COMPL SEAL	
Not NOATH Ser		211		. –	www.u CAR	
	(SOUTHPORT - SUPF			ST)		NA A
		UTING PLA		1 D O T	SEAL	
BALL OF TRANSPORT	Division 3 Bruns PLAN DATE: June 2017	wick Co. Reviewed by: T.F	South R. Terre		ACINEE	R. JANOS
Greenfield Pkwy. , Garner, NC 27529 SCALE		REVIEWED BY: N.F	R. Simmo			211 Martinette
			·····		Natasha Simmons F6DA88DF3AD445A	9/9/2021
N 1″=50′		· · · · · · · · · · · · · · · · · · ·			SIGNATURE CADD Filename: R5021	DATE scp-33.dgn