
\bigcirc

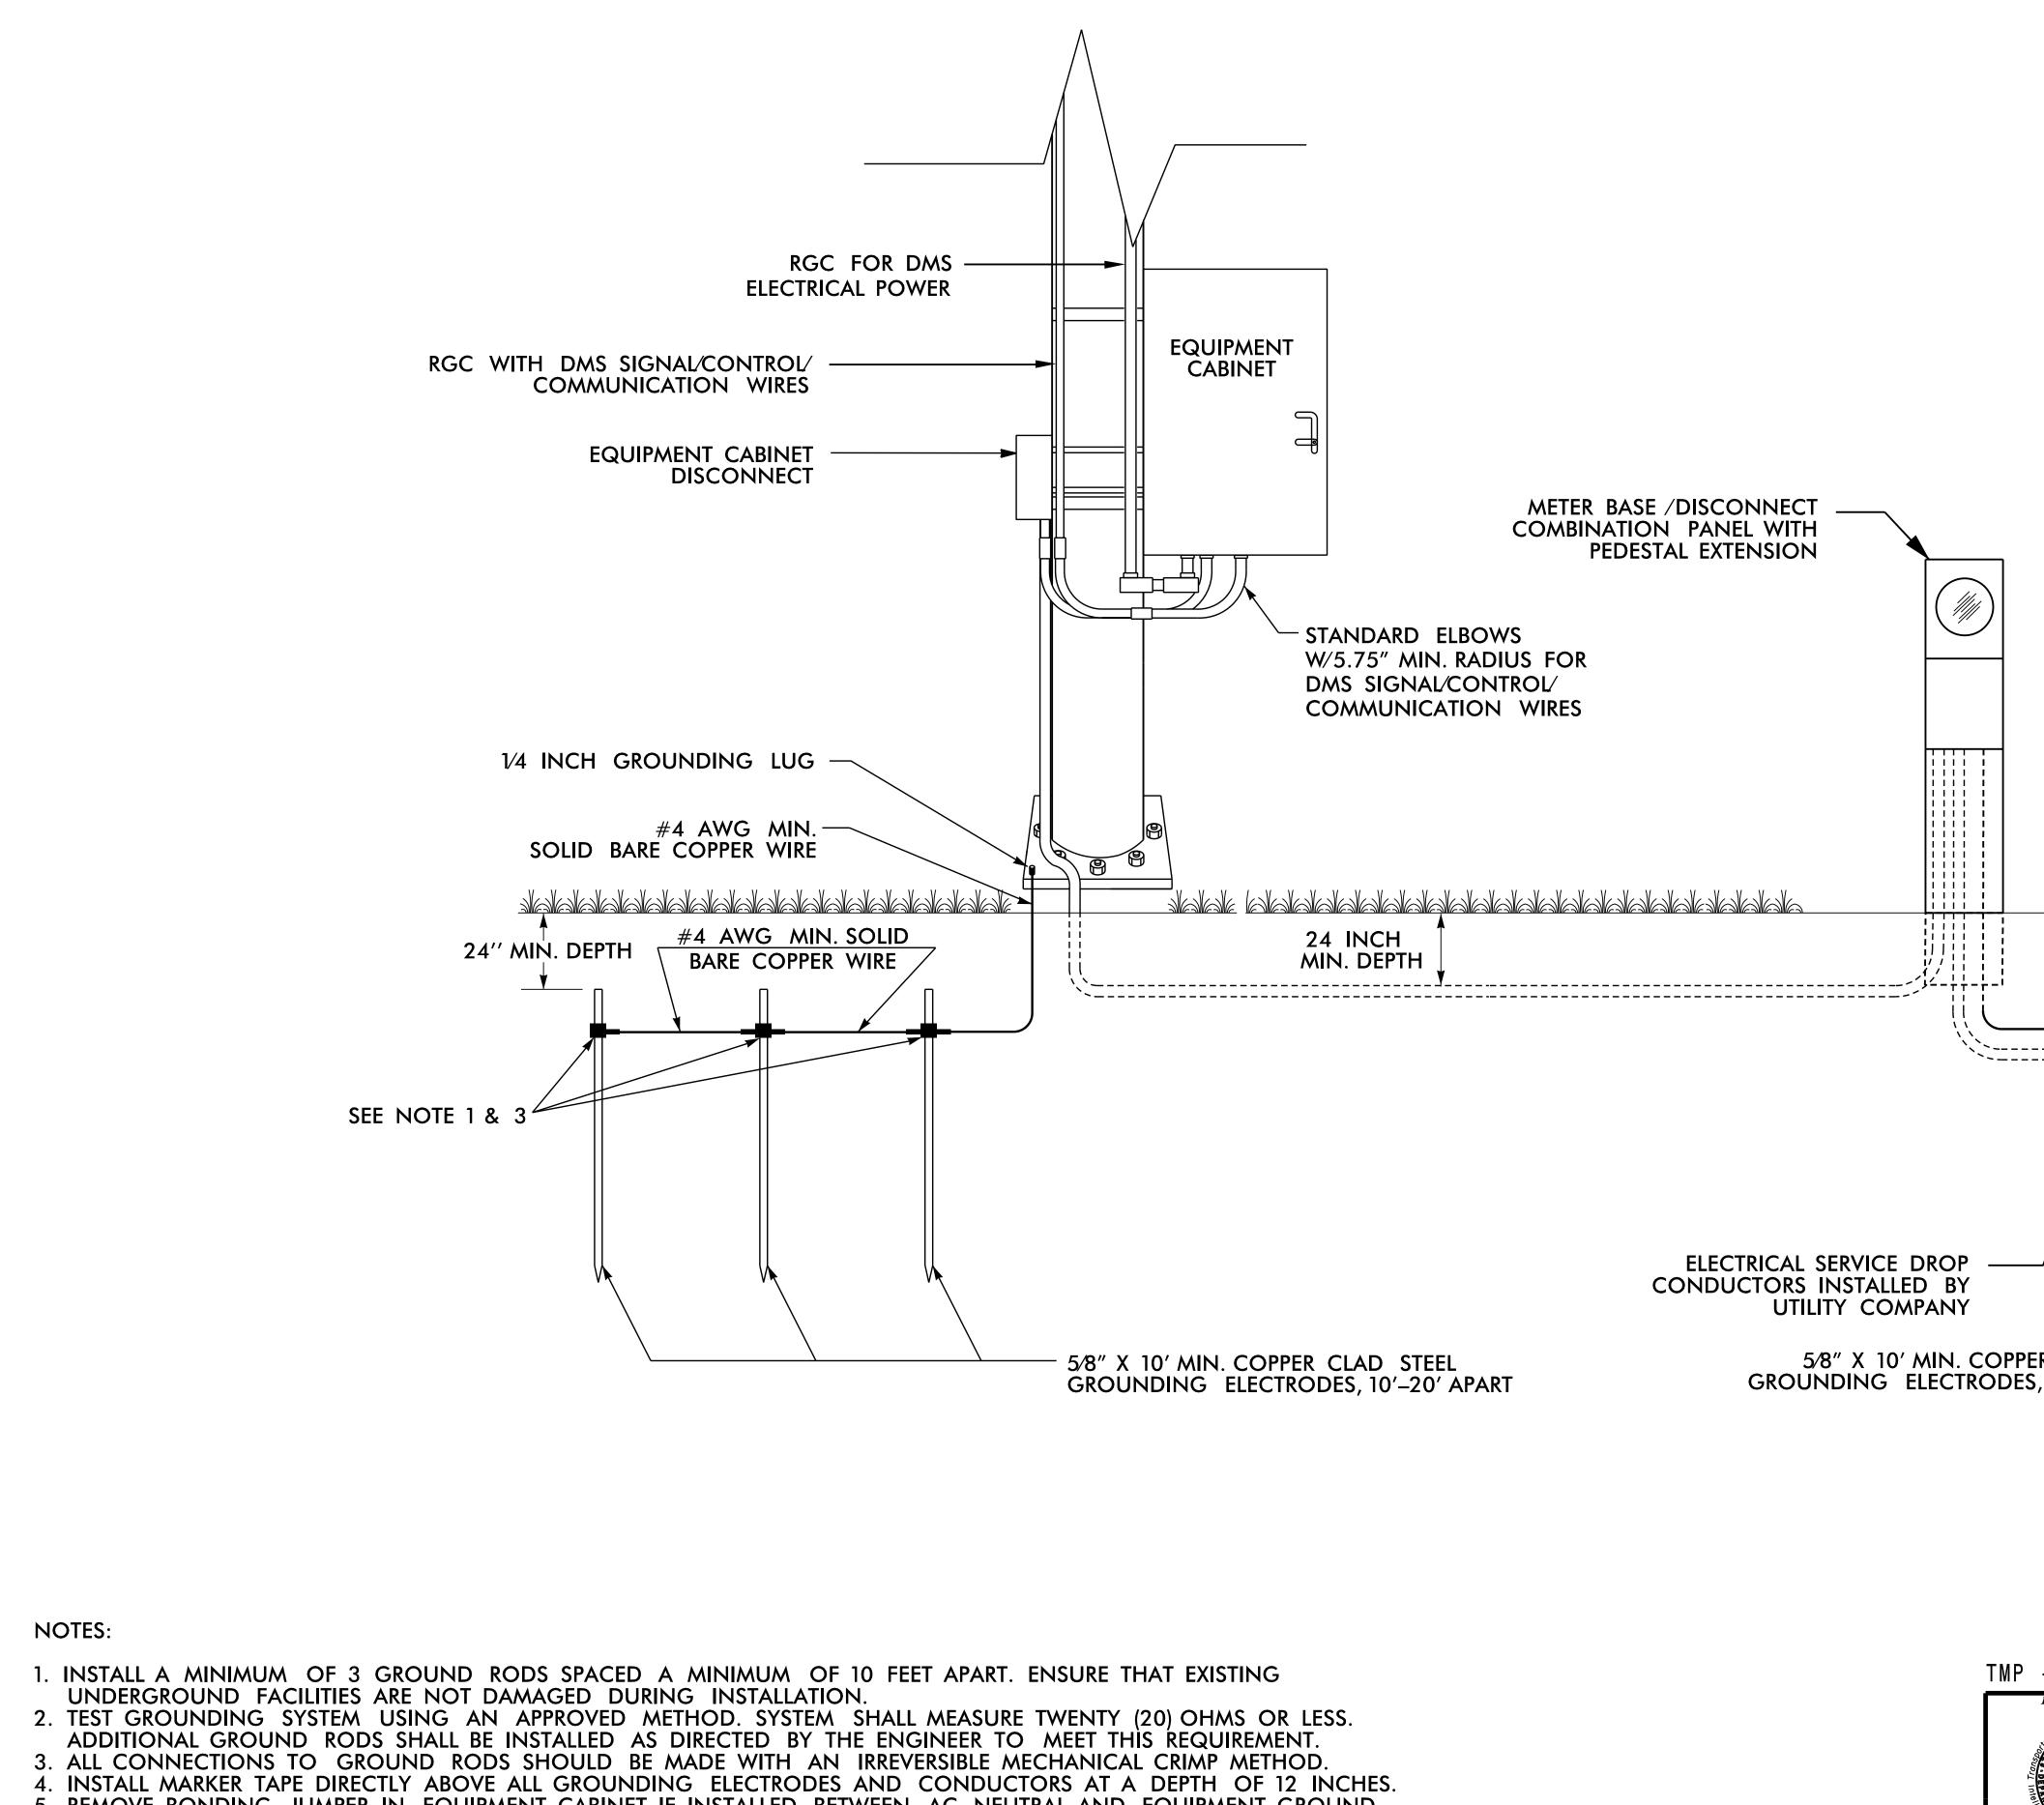

 \bigcirc

1.	INSTALL A MINIMUM OF 3 GROUND RODS SPACED A MINIMUM OF 10
	UNDERGROUND FACILITIES ARE NOT DAMAGED DURING INSTALLATION.
2.	TEST GROUNDING SYSTEM USING AN APPROVED METHOD. SYSTEM SHA
	ADDITIONAL GROUND RODS SHALL BE INSTALLED AS DIRECTED BY THE E
3.	ALL CONNECTIONS TO GROUND RODS SHOULD BE MADE WITH AN IRR
4.	INSTALL MARKER TAPE DIRECTLY ABOVE ALL GROUNDING ELECTRODES AN
5.	REMOVE BONDING JUMPER IN EQUIPMENT CABINET IF INSTALLED BETWEE
6.	BOND ALL RIGID GALVANIZED STEEL CONDUITS ENTERING THE CABINET
	EQUIPMENT GROUND.
7.	INSTALL CONDUIT BETWEEN DISCONNECT AND CABINET.
8.	ENSURE EQUIPMENT GROUND IS ELECTRICALLY BONDED TO EQUIPMENT

EEN AC NEUTRAL AND EQUIPMENT GROUND. TO

HNTB NORTH CAROLINA, P.C. 343 E. Six Forks Road, Suite 200 Raleigh, North Carolina 27609 NC License No: C-1554 (919) 546-8997 750 N. Gre

CABINET.

							-
_						PROJECT REFERENCE NO R-5021	SHEET NO. SCP. 62
					ļ		
		24 INCH					
			<u> </u>				
	1						
	/						
/							
,		N		Ń		N	
				/			
٢	CLAD STEEL	/		/		/	
1	0'–20' APART						
			_				
						OT CONSIDERED GNATURES COM	
_	FINAL					/	AL
Plai	ns Prepared for:	NC 211 (SOL	JINFUR	1 001 1			
Plai	ns Prepared for:	NC 211 (SOL HOWE ST) DY	NAMIC	MESSA	GE SI	GN ARTH CA	AROLINA SIL
Plai	ns Prepared for:	NC 211 (SOL HOWE ST) DY NEW ELECT GROU	NAMIC RICAL NDING	MESSA SERVI DETAI	GE SI CE AND L		AROLINA SIONALAA
Plai	ns Prepared for:	GROU Division 3	NDING Brunswick	DETAI ^{Co.}	L South	iport E	AROLINA SIONAL AL
	as Prepared for:	GROU Division 3 PLAN DATE: June 20 PREPARED BY: N.K. Vla	NDING Brunswick)17 REV	DETAI Co. IEWED BY: T	L South .R. Terre .R. Simmo	nport 11 DocuSigned by:	AROLINA SIONAL AL AL SINNO SINNO
Plan	As Prepared for:	GROU Division 3 PLAN DATE: June 20	NDING Brunswick)17 REV	DETAI Co. IEWED BY: T	L South .R. Terre .R. Simmo	nport 11	AROLINA SIONAL AL AL SINNO SINNO