

DOCUMENT NOT CONSIDERED FINAL
UNLESS ALL SIGNATURES COMPLETED


Prepared in the Office of:



AECOM TECHNICAL SERVICES OF NORTH CAROLINA, INC.
701 CORPORATE CENTER DRIVE, SUITE 475, RALEIGH, NC 27607
919-854-6200 919-854-6259 (fax)
F-0342

PROJECT REFERENCE NO. R-5021	SHEET NO. UC-54
DESIGNED BY:	9/9/2021
DRAWN BY:	
CHECKED BY:	
APPROVED BY:	
REVISED:	
NORTH CAROLINA DEPARTMENT OF TRANSPORTATION	
UTILITIES ENGINEERING SEC. PHONE: (919) 707-6690 FAX: (919) 250-4151	
D. Stephen Scruggs	


UTILITY CONSTRUCTION

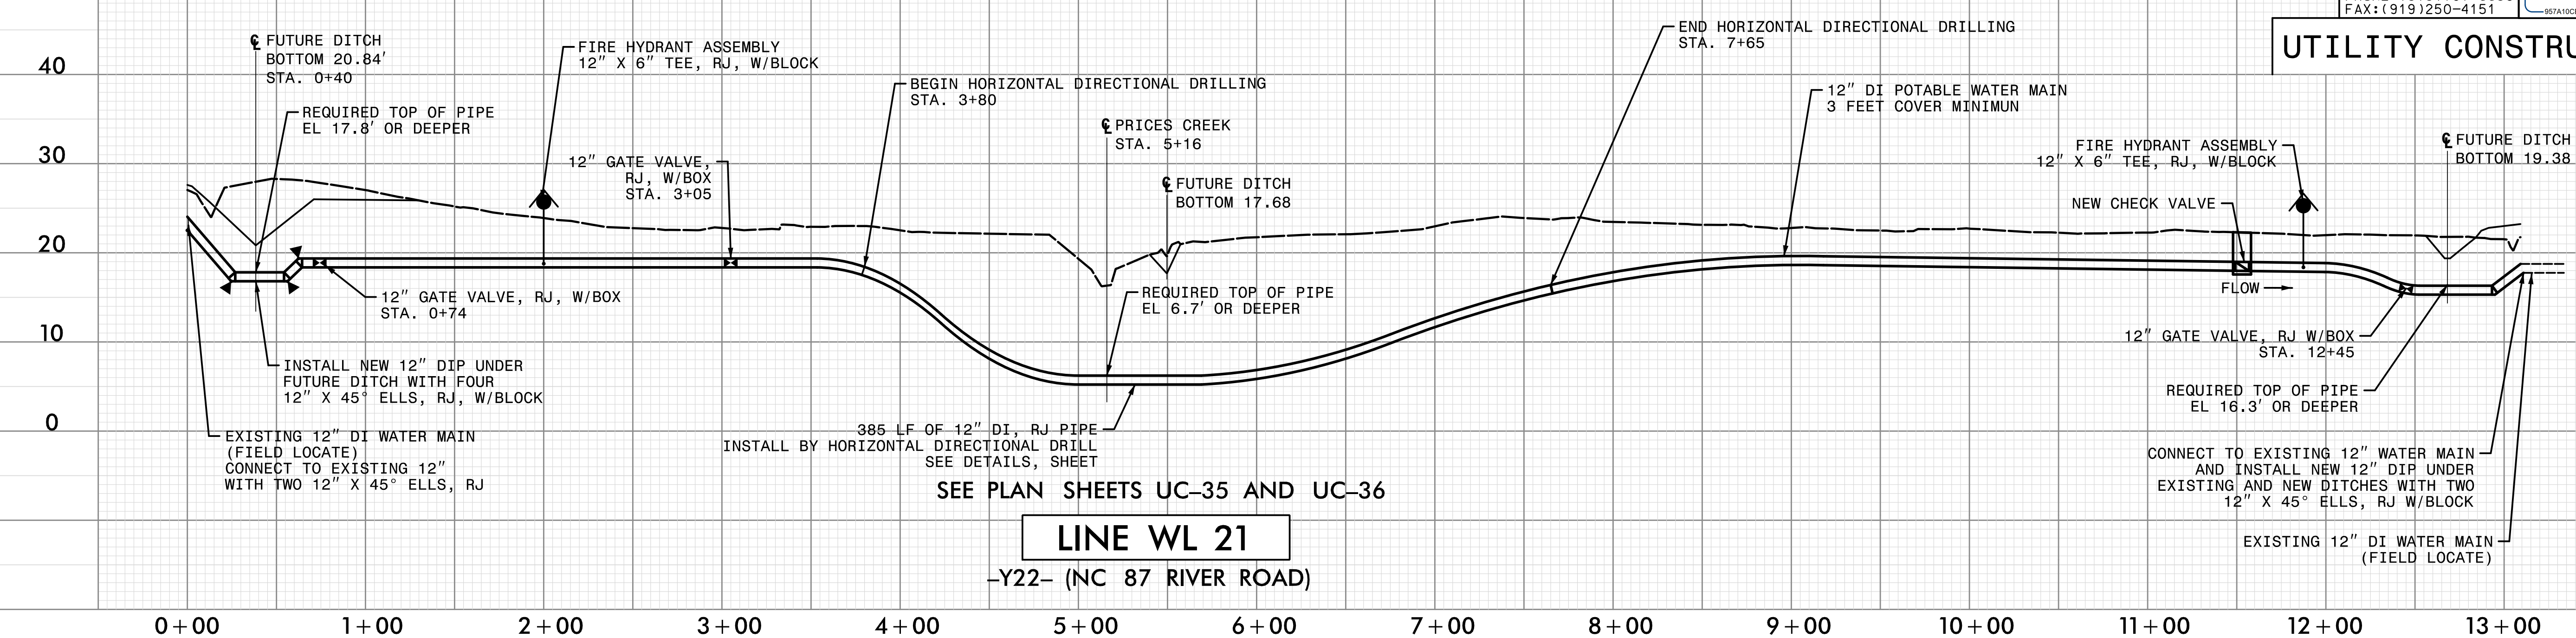

LINE WL 21


-Y22- (NC 87 RIVER ROAD)

0+00 1+00 2+00 3+00 4+00 5+00 6+00 7+00 8+00 9+00 10+00 11+00 12+00 13+00

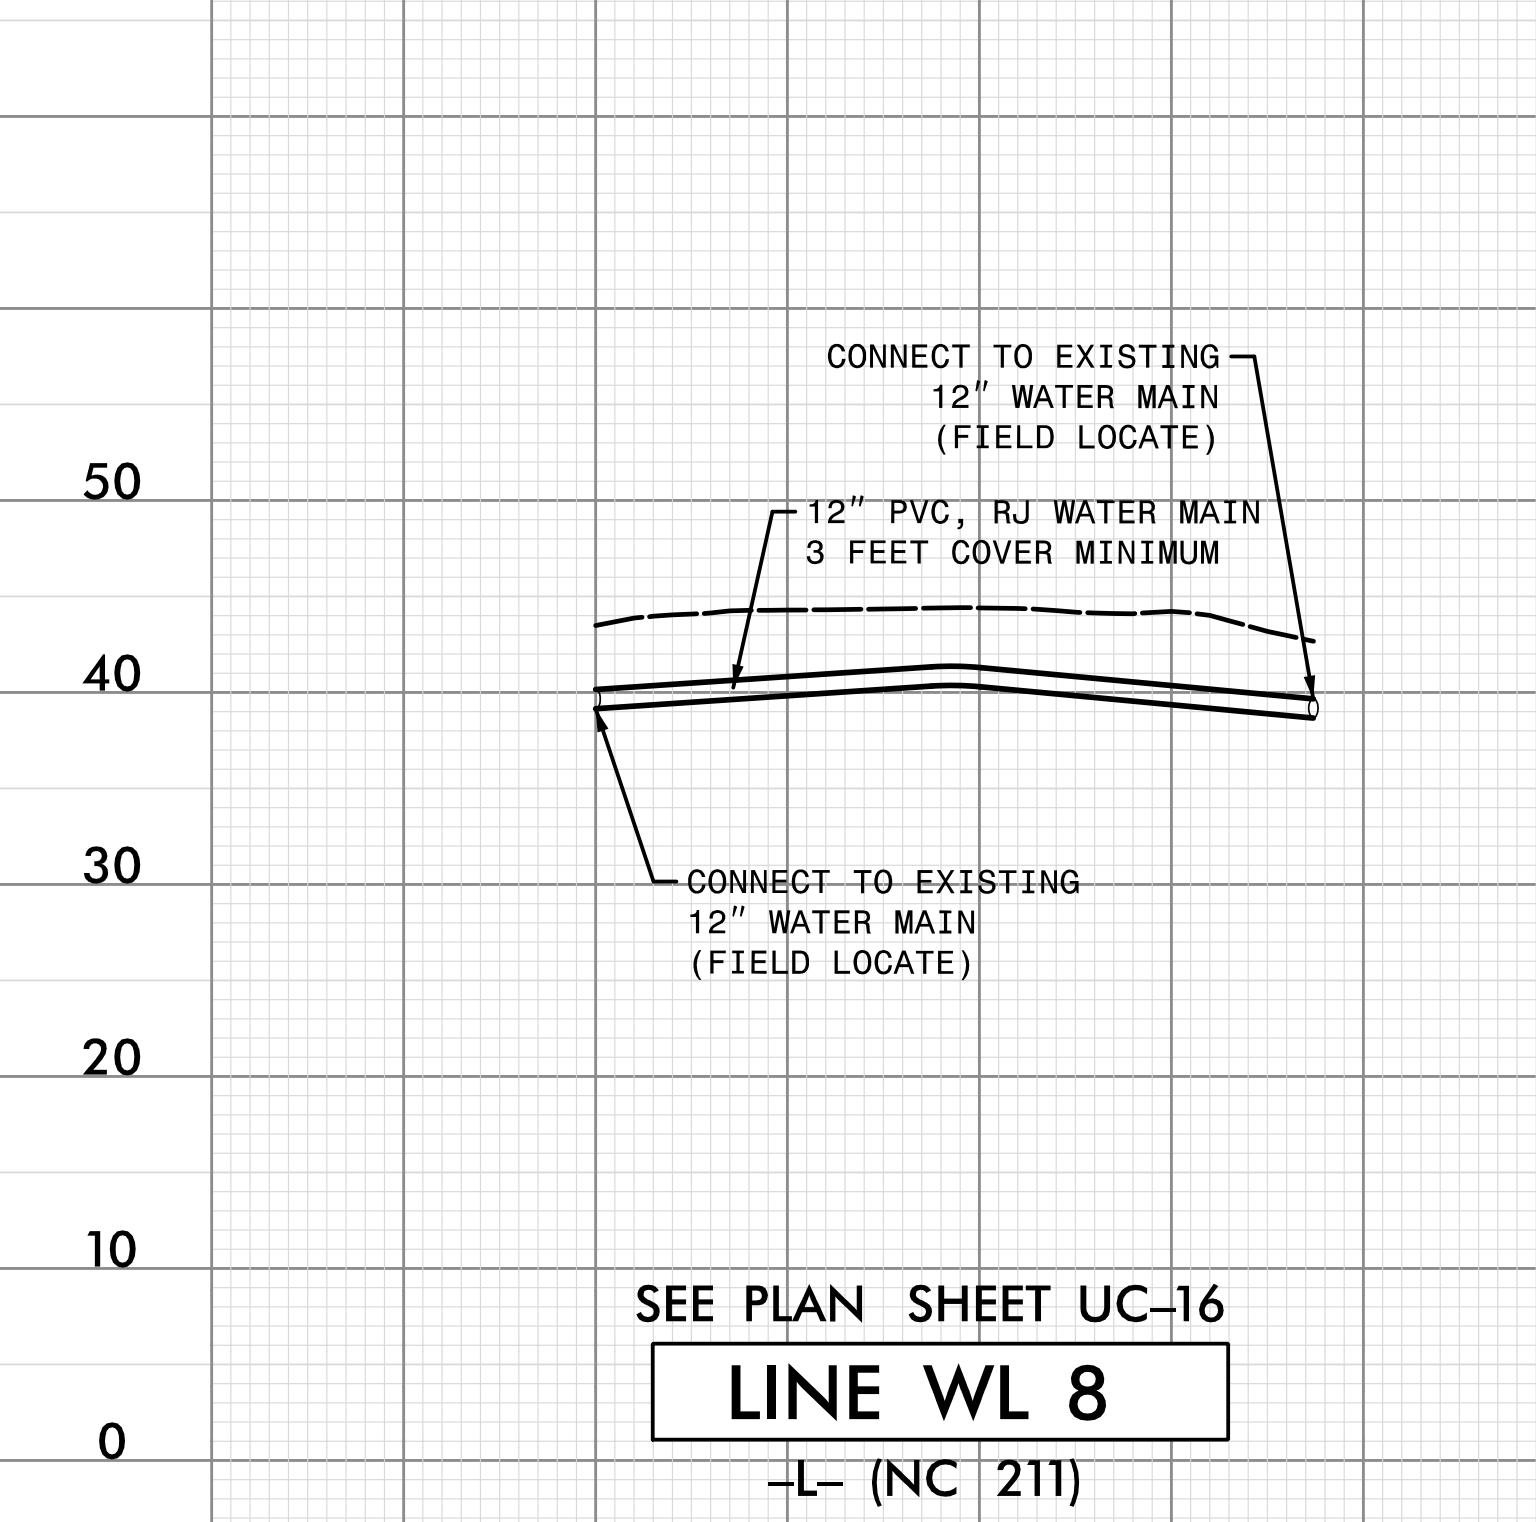


LINE WL 8

-L- (NC 211)

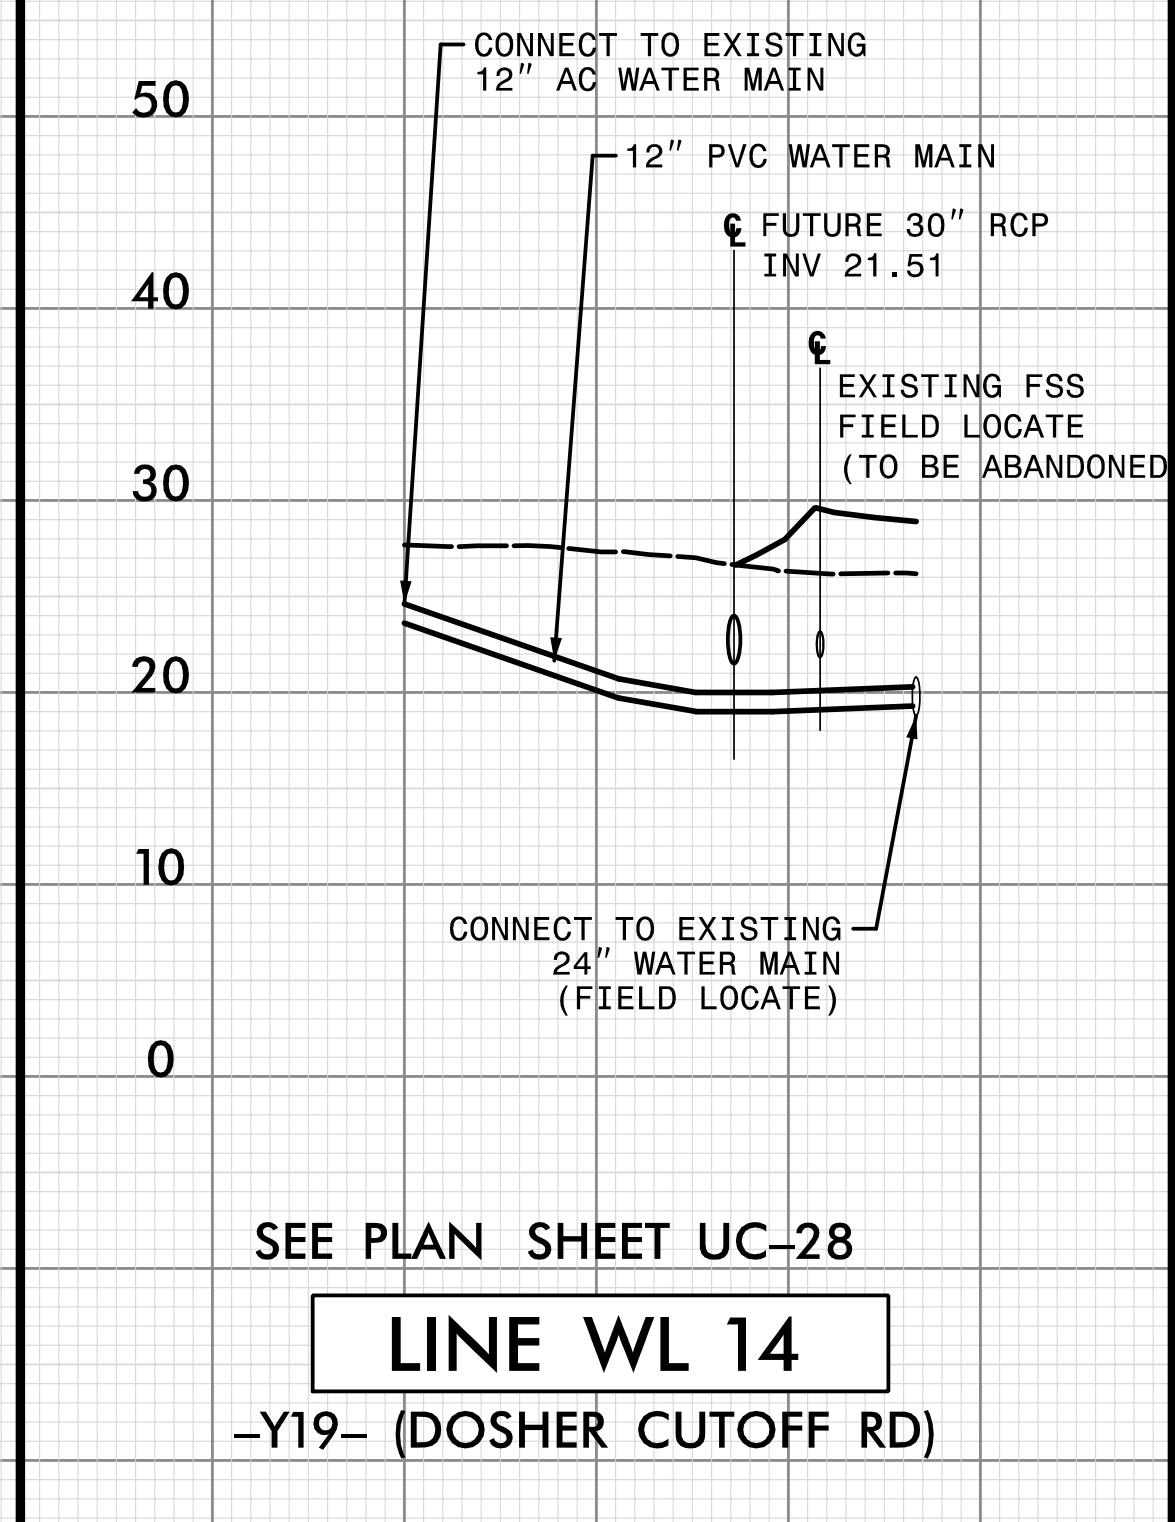


LINE WL 14

-Y19- (DOSHER CUTOFF RD)

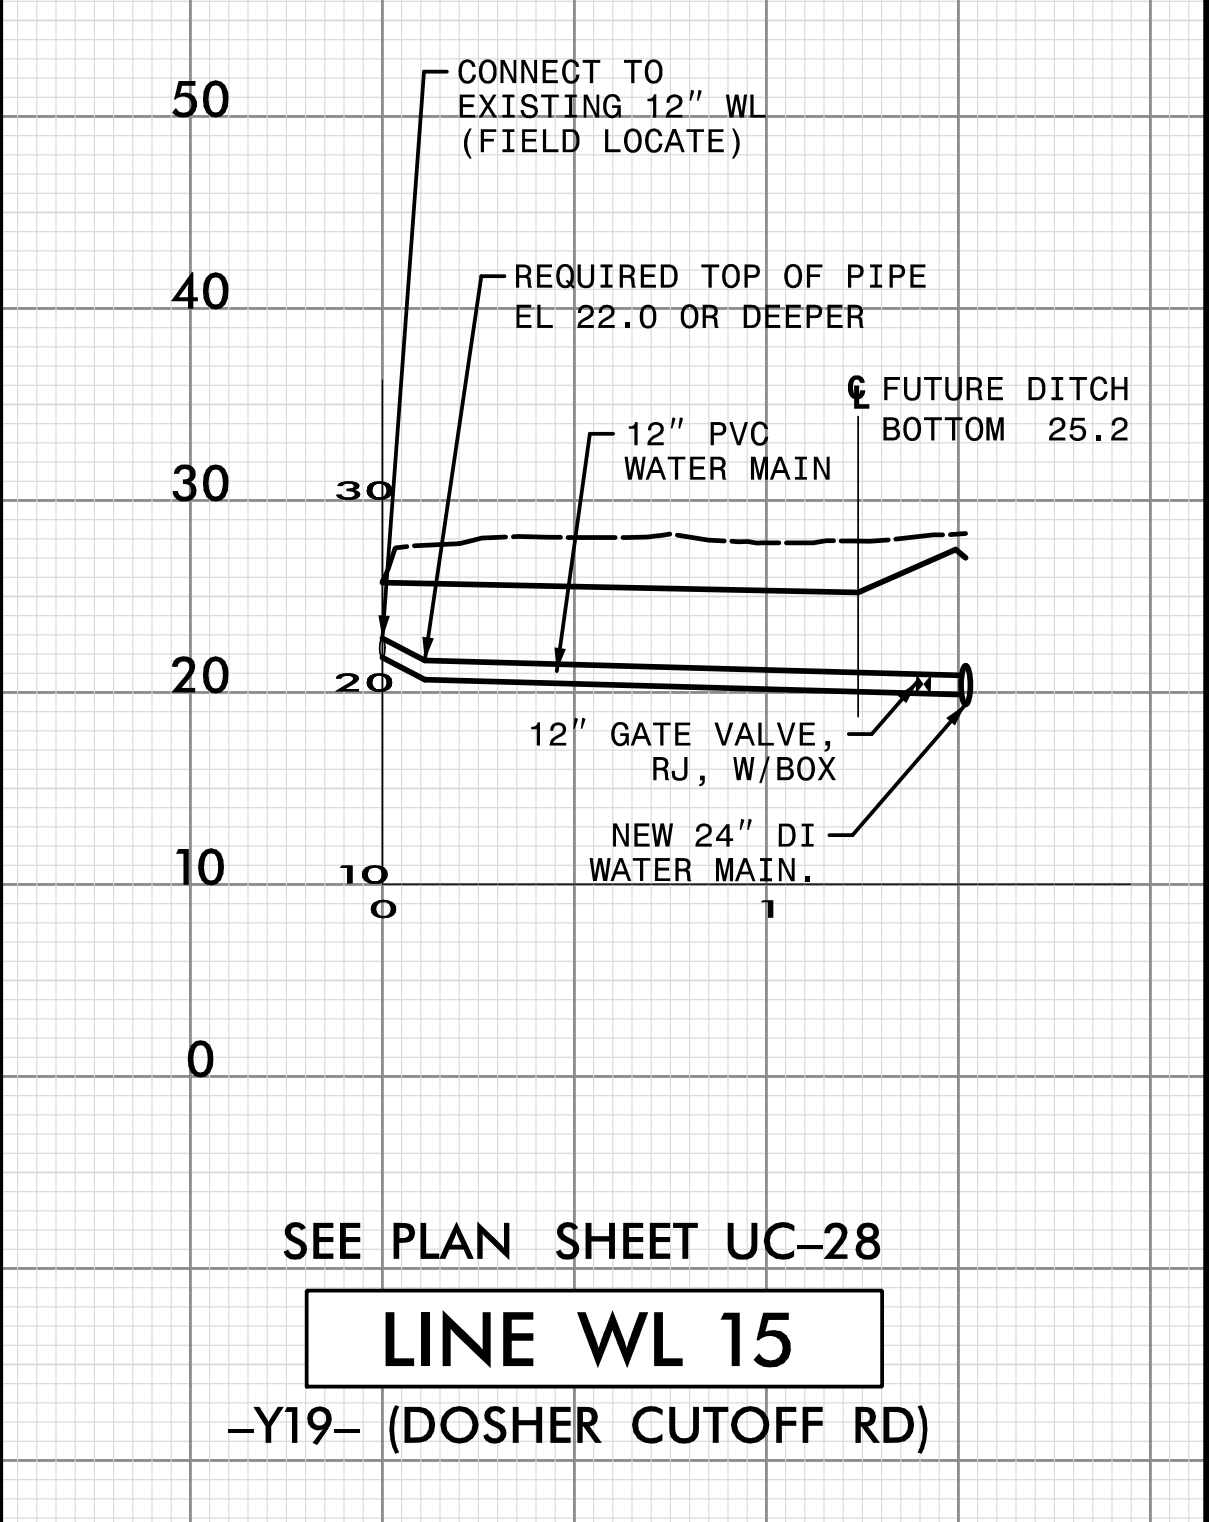


LINE WL 15

-Y19- (DOSHER CUTOFF RD)

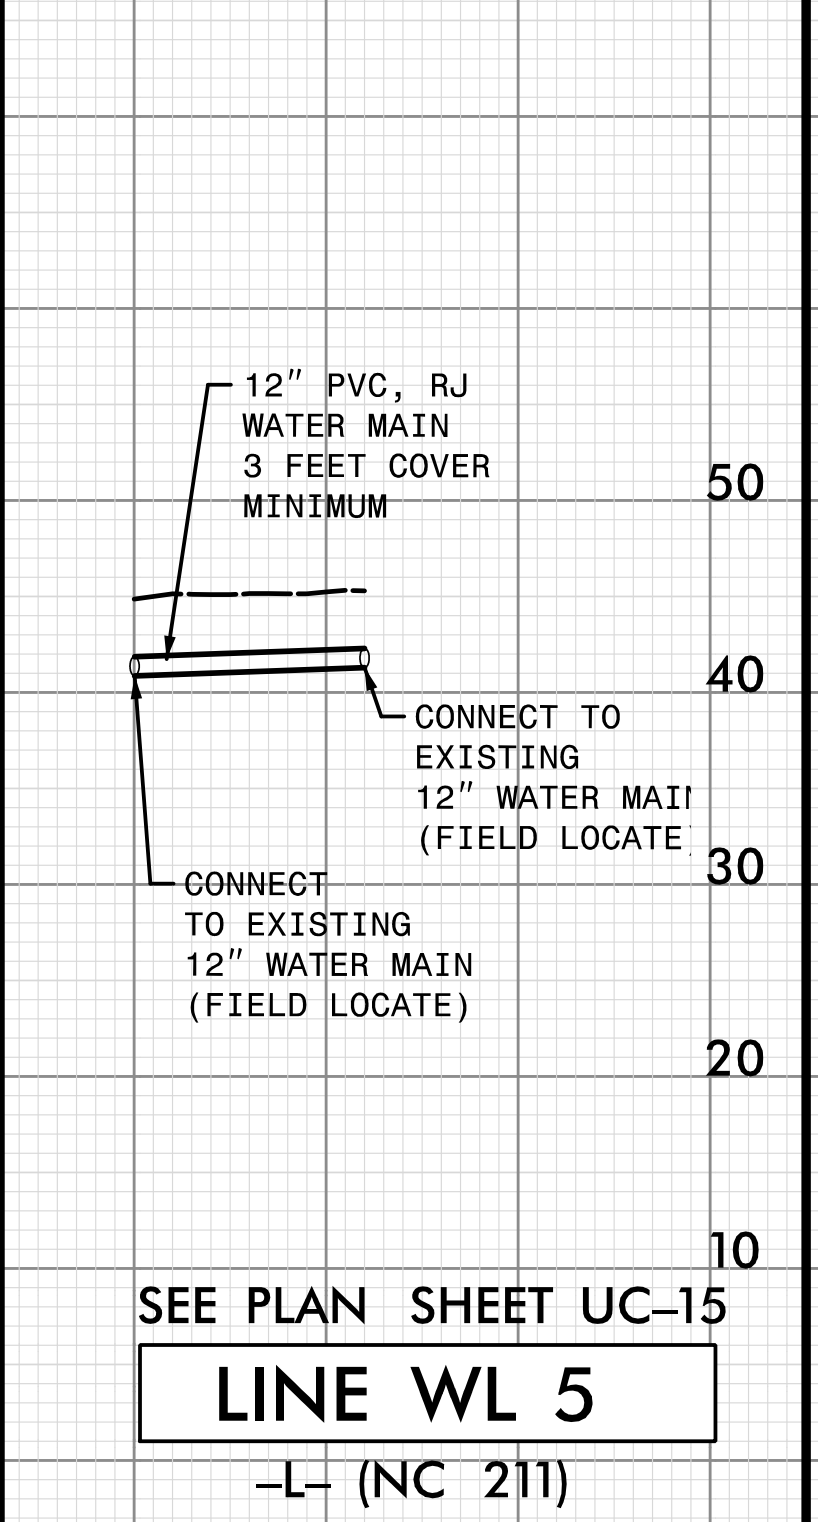

LINE WL 5

-L- (NC 211)

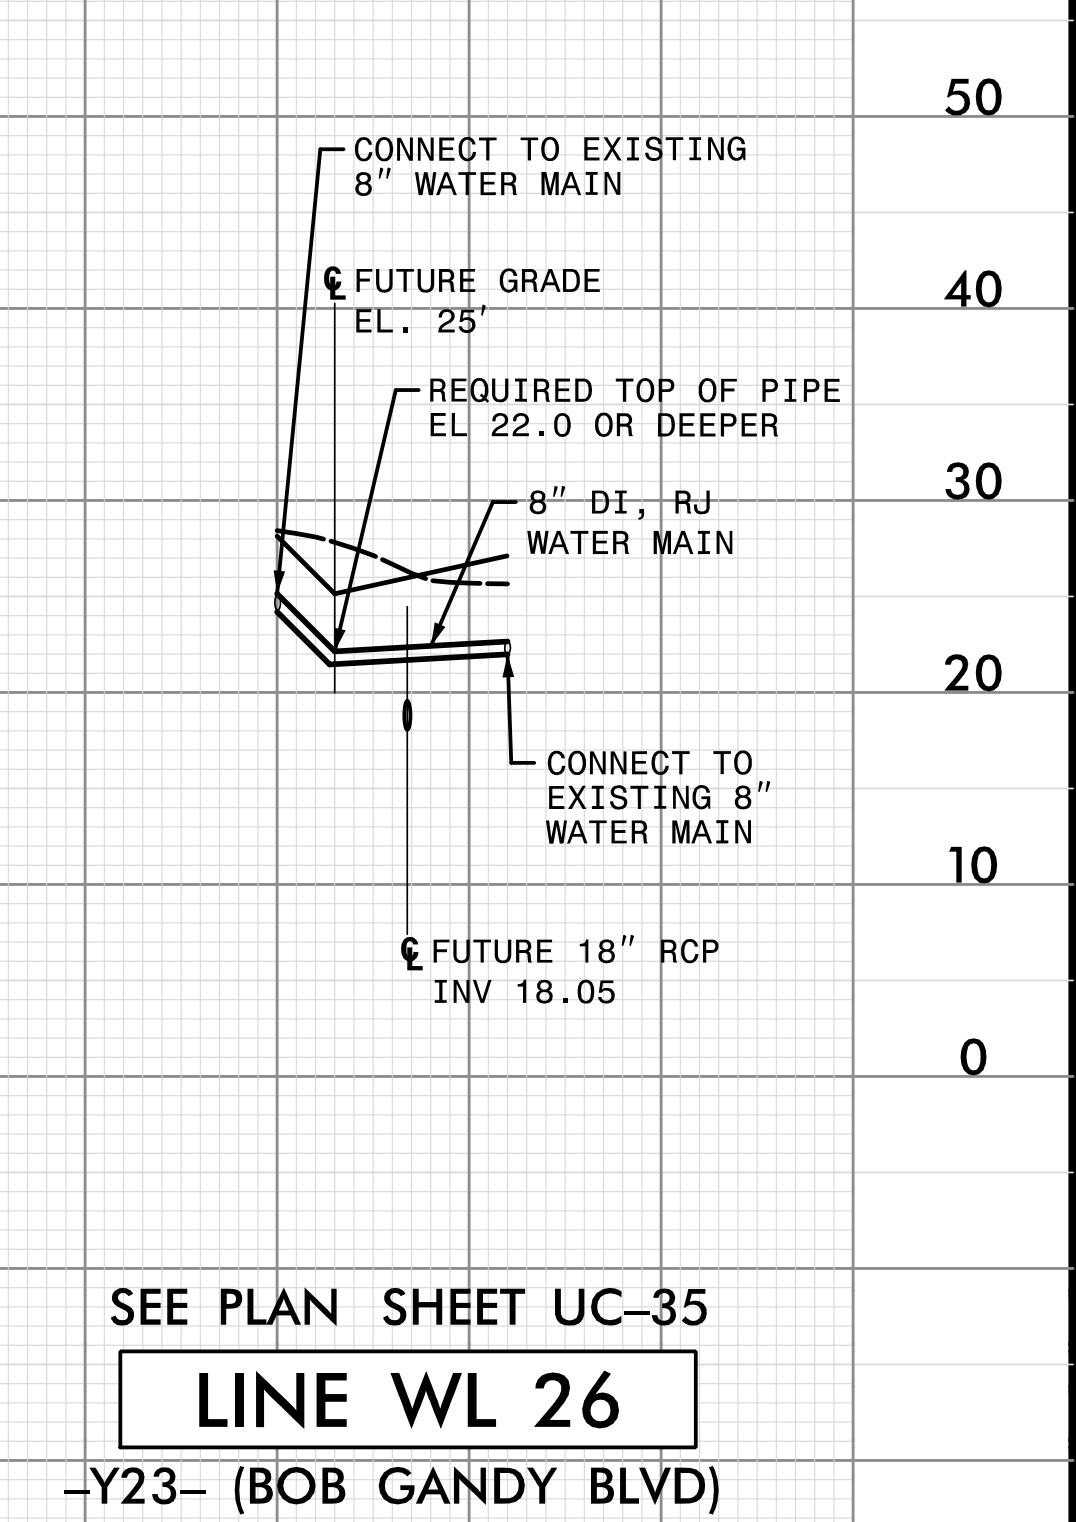

LINE WL 26

-Y23- (BOB GANDY BLVD)