

DOCUMENT NOT CONSIDERED FINAL  
UNLESS ALL SIGNATURES COMPLETED


Prepared in the Office of:



AECOM TECHNICAL SERVICES OF NORTH CAROLINA, INC.  
701 CORPORATE CENTER DRIVE, SUITE 475, RALEIGH, NC 27607  
919-854-6200 919-854-6259 (fax)  
F-0342

PROJECT REFERENCE NO. <b>R-5021</b>	SHEET NO. <b>UC-58</b>
DESIGNED BY:	10/29/2021
DRAWN BY:	
CHECKED BY:	
APPROVED BY:	
REVISED:	
NORTH CAROLINA DEPARTMENT OF TRANSPORTATION	
UTILITIES ENGINEERING SEC. PHONE: (919) 707-6690 FAX: (919) 250-4151	
DocuSigned by: <b>D. Stephen Scruggs</b> 957A10CE3D5E477	

### UTILITY CONSTRUCTION

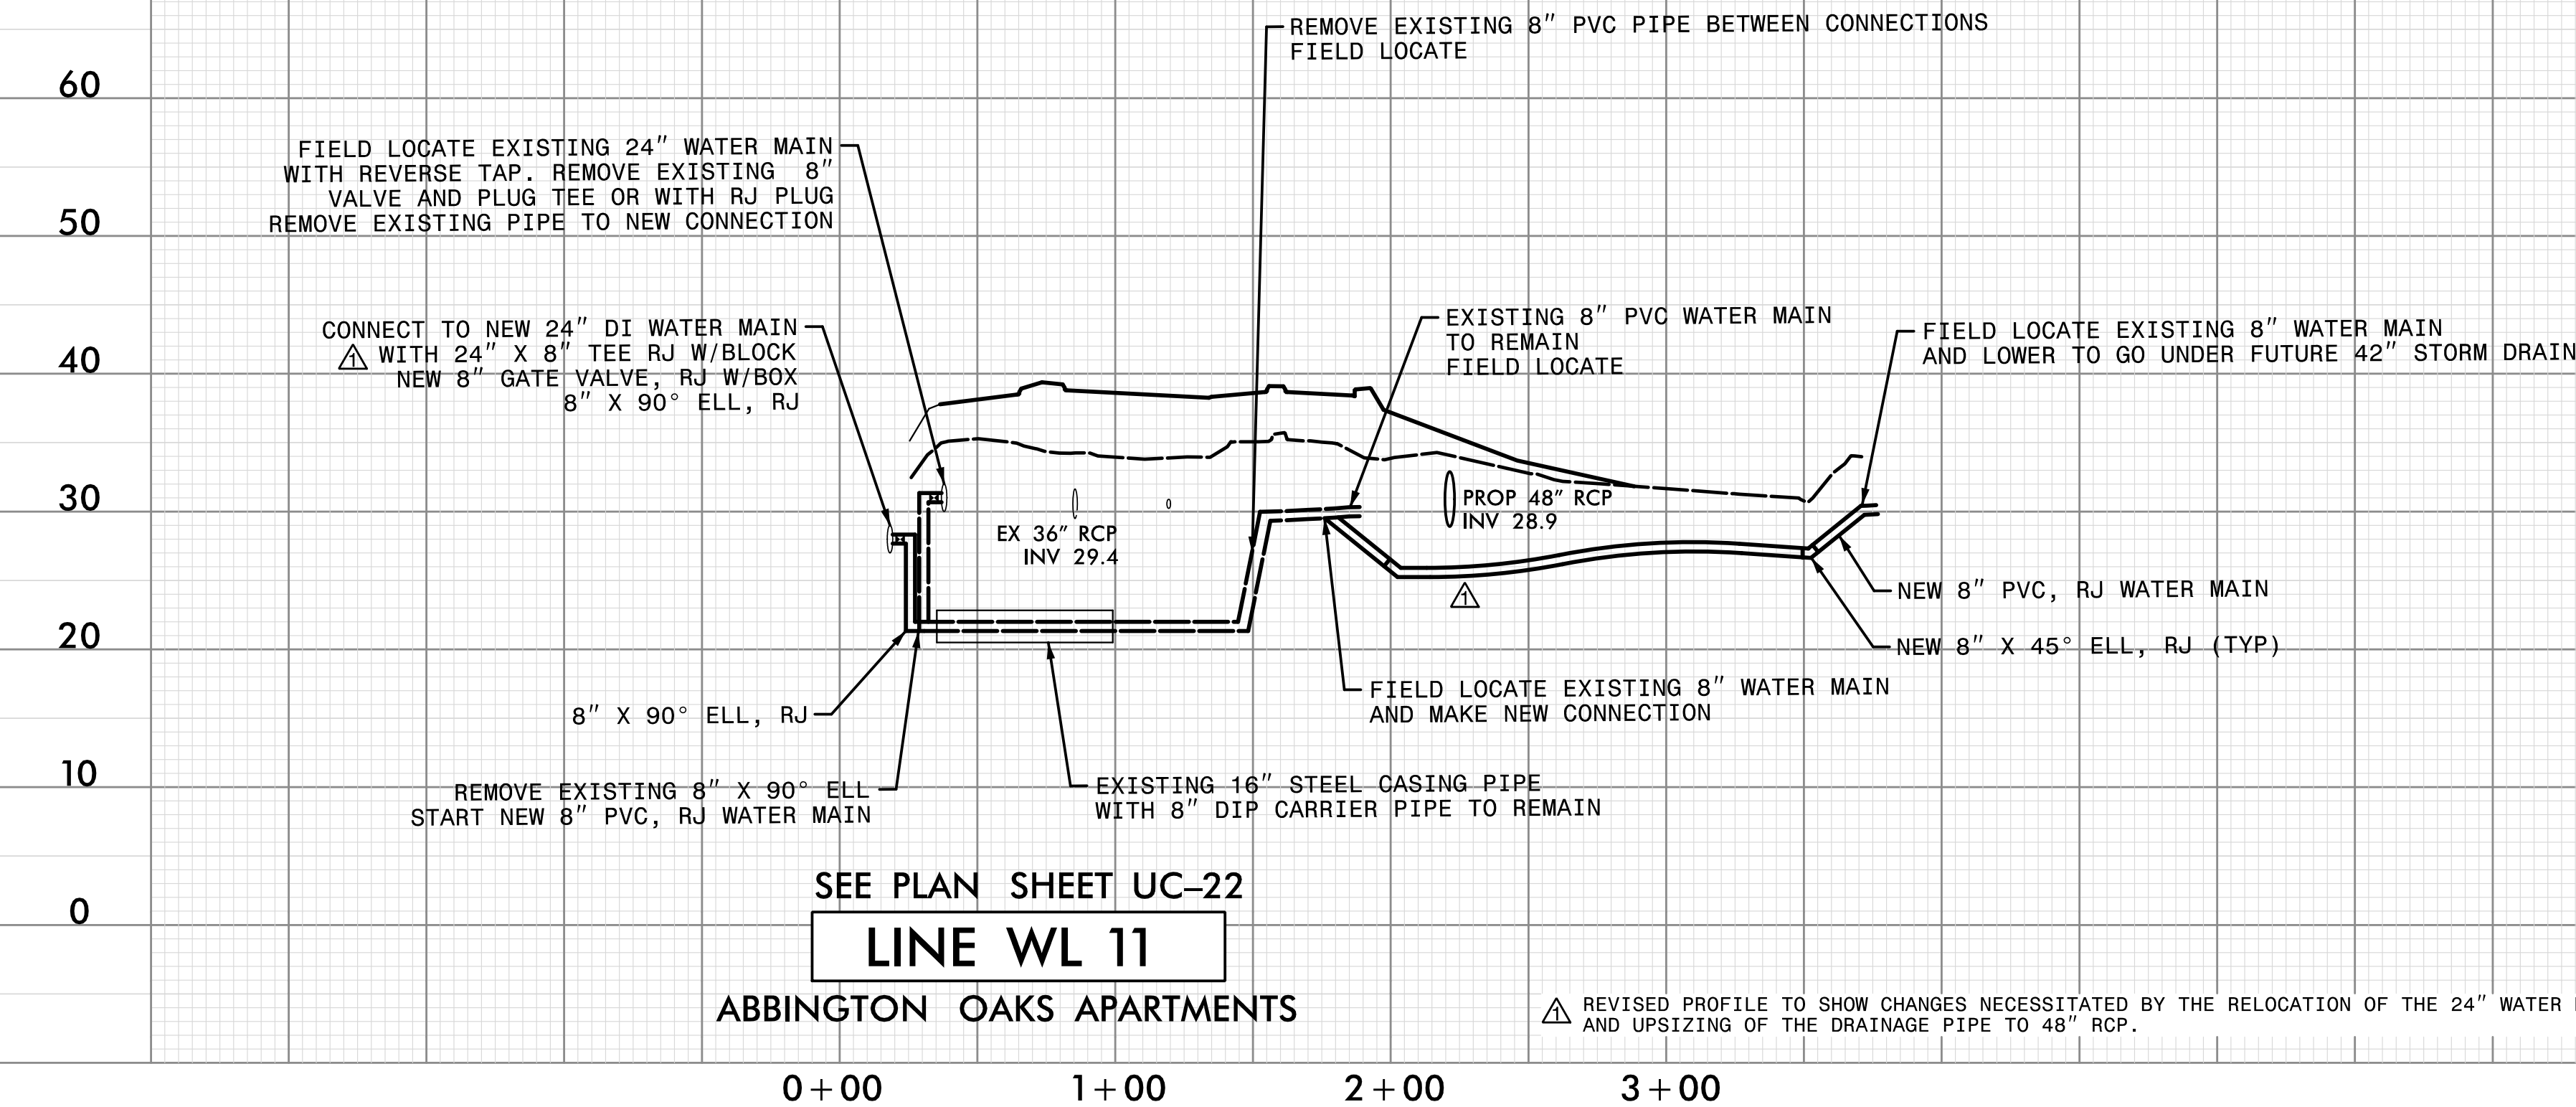

SEE PLAN SHEET UC-22  
**LINE WL 11**  
 ABBINGTON OAKS APARTMENTS

△ REVISED PROFILE TO SHOW CHANGES NECESSITATED BY THE RELOCATION OF THE 24" WATER MAIN AND UPSIZING OF THE DRAINAGE PIPE TO 48" RCP.