



UTILITY CONSTRUCTION


DOCUMENT NOT CONSIDERED FINAL
UNLESS ALL SIGNATURES COMPLETED

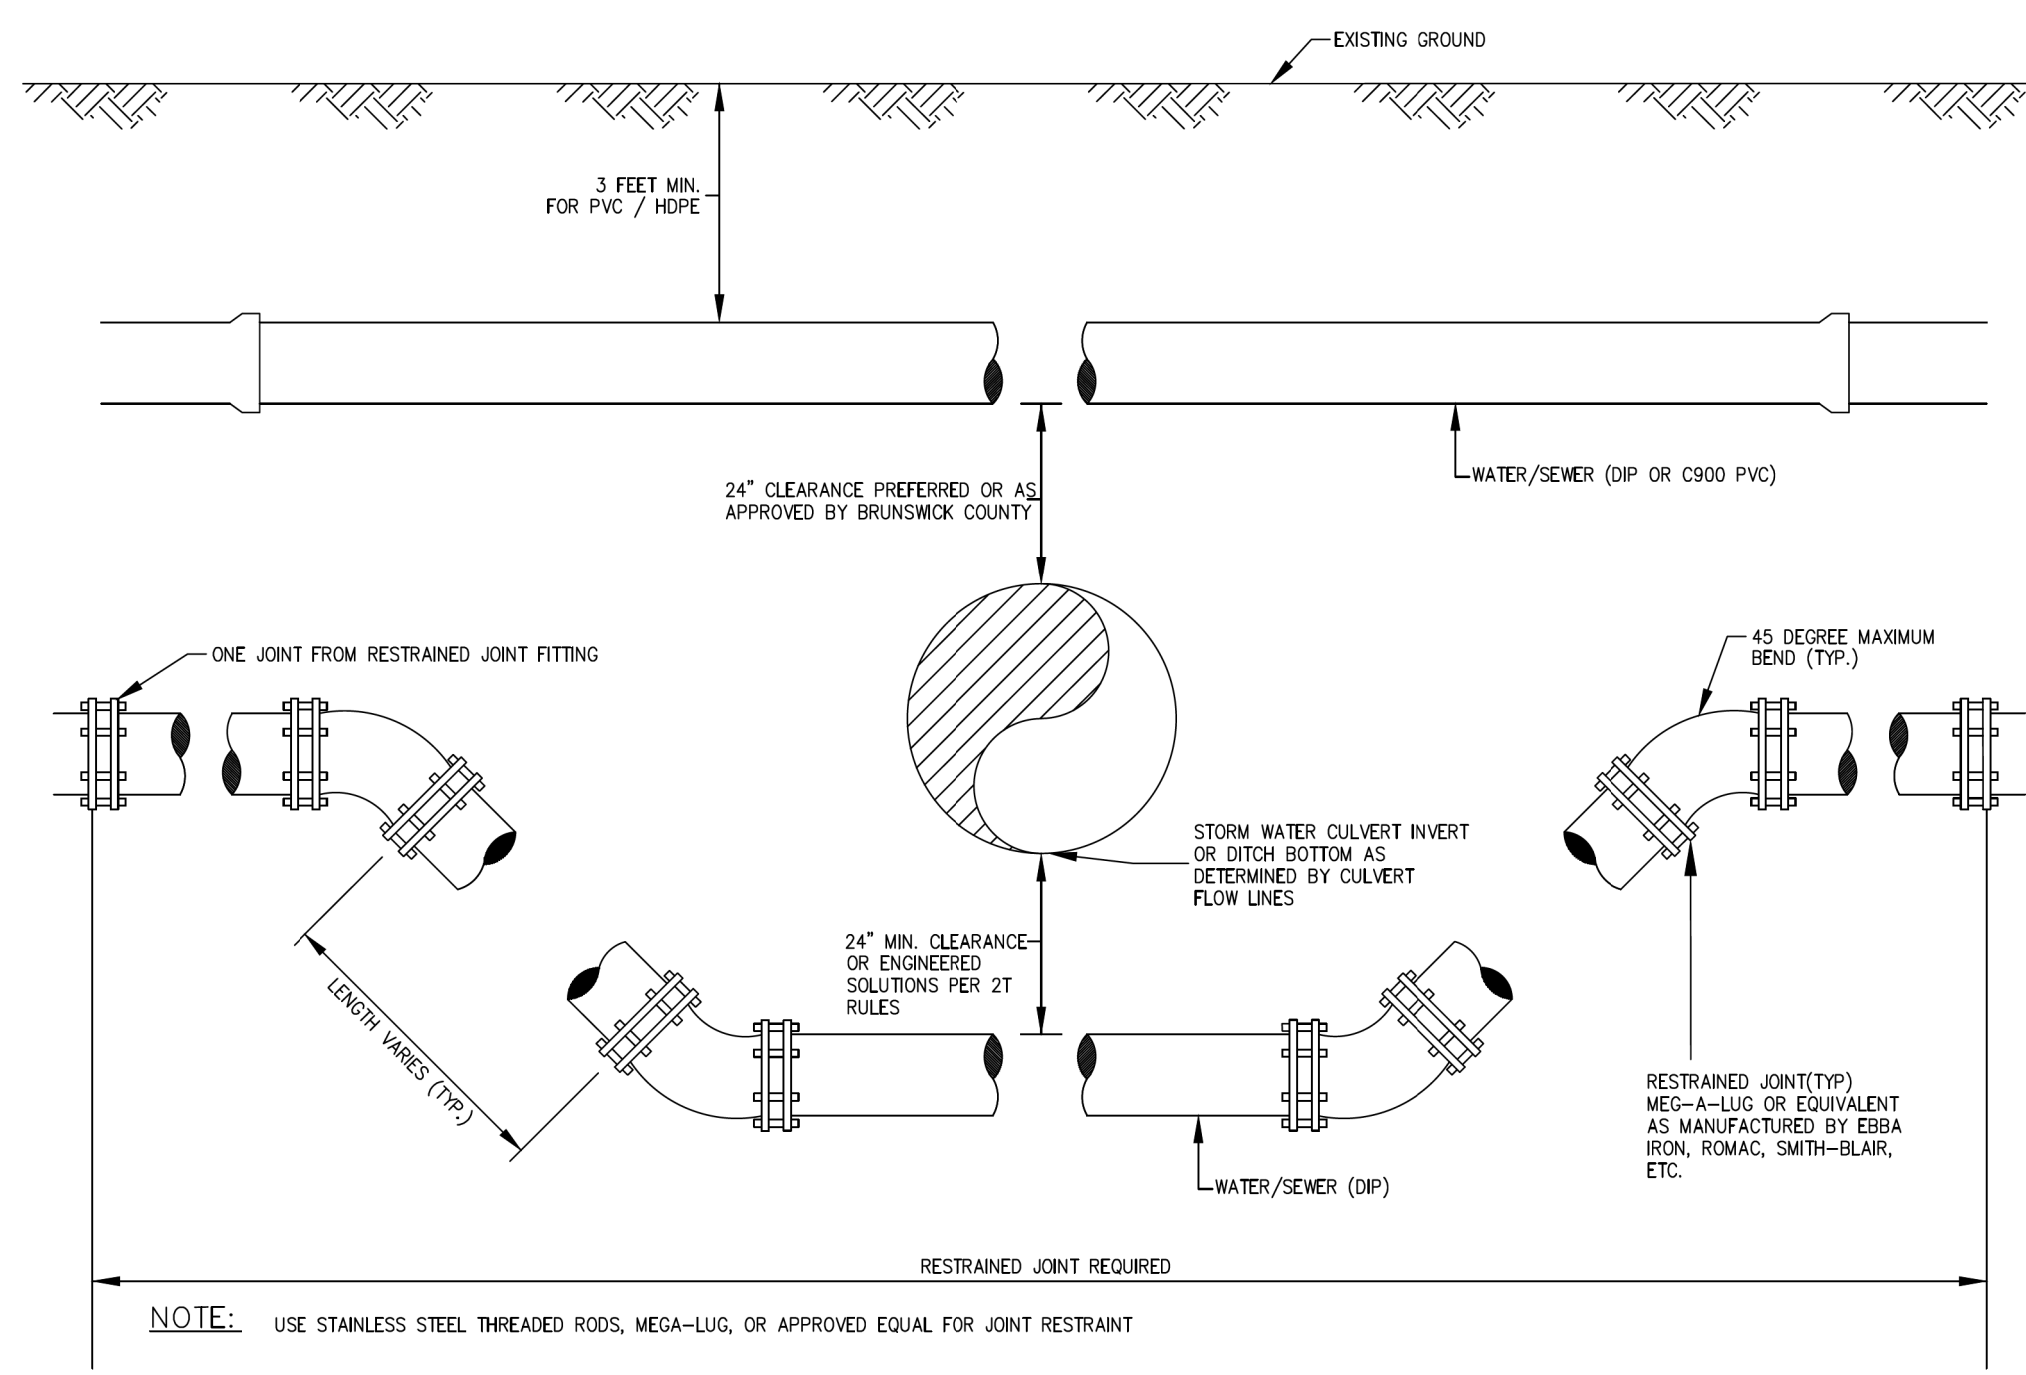


DITCH AND/OR STORM DRAIN CROSSING
OFFSETS BETWEEN WATER/SEWER
PRESSURE MAIN AND STORM DRAIN
DETAIL WS-1

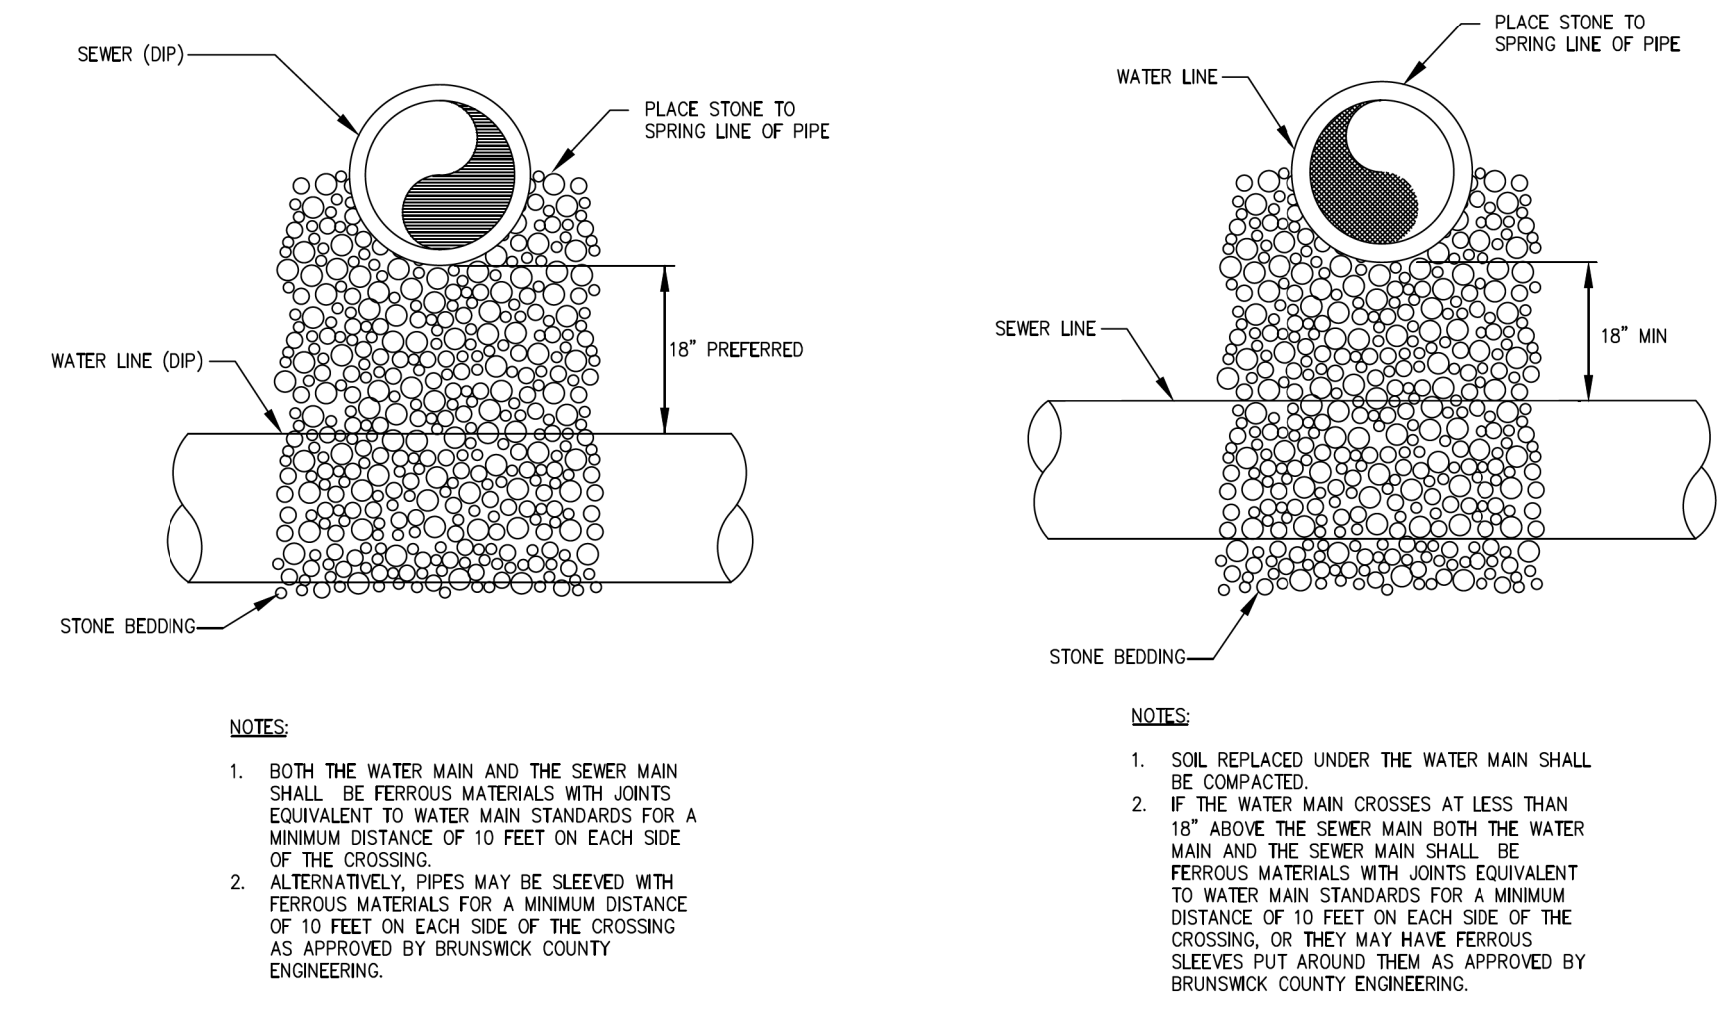

SEWER CROSSING ABOVE WATER LINE
SEWER CROSSING BELOW WATER LINE
SEWER OFFSETS ABOVE AND
BELOW WATER MAINS

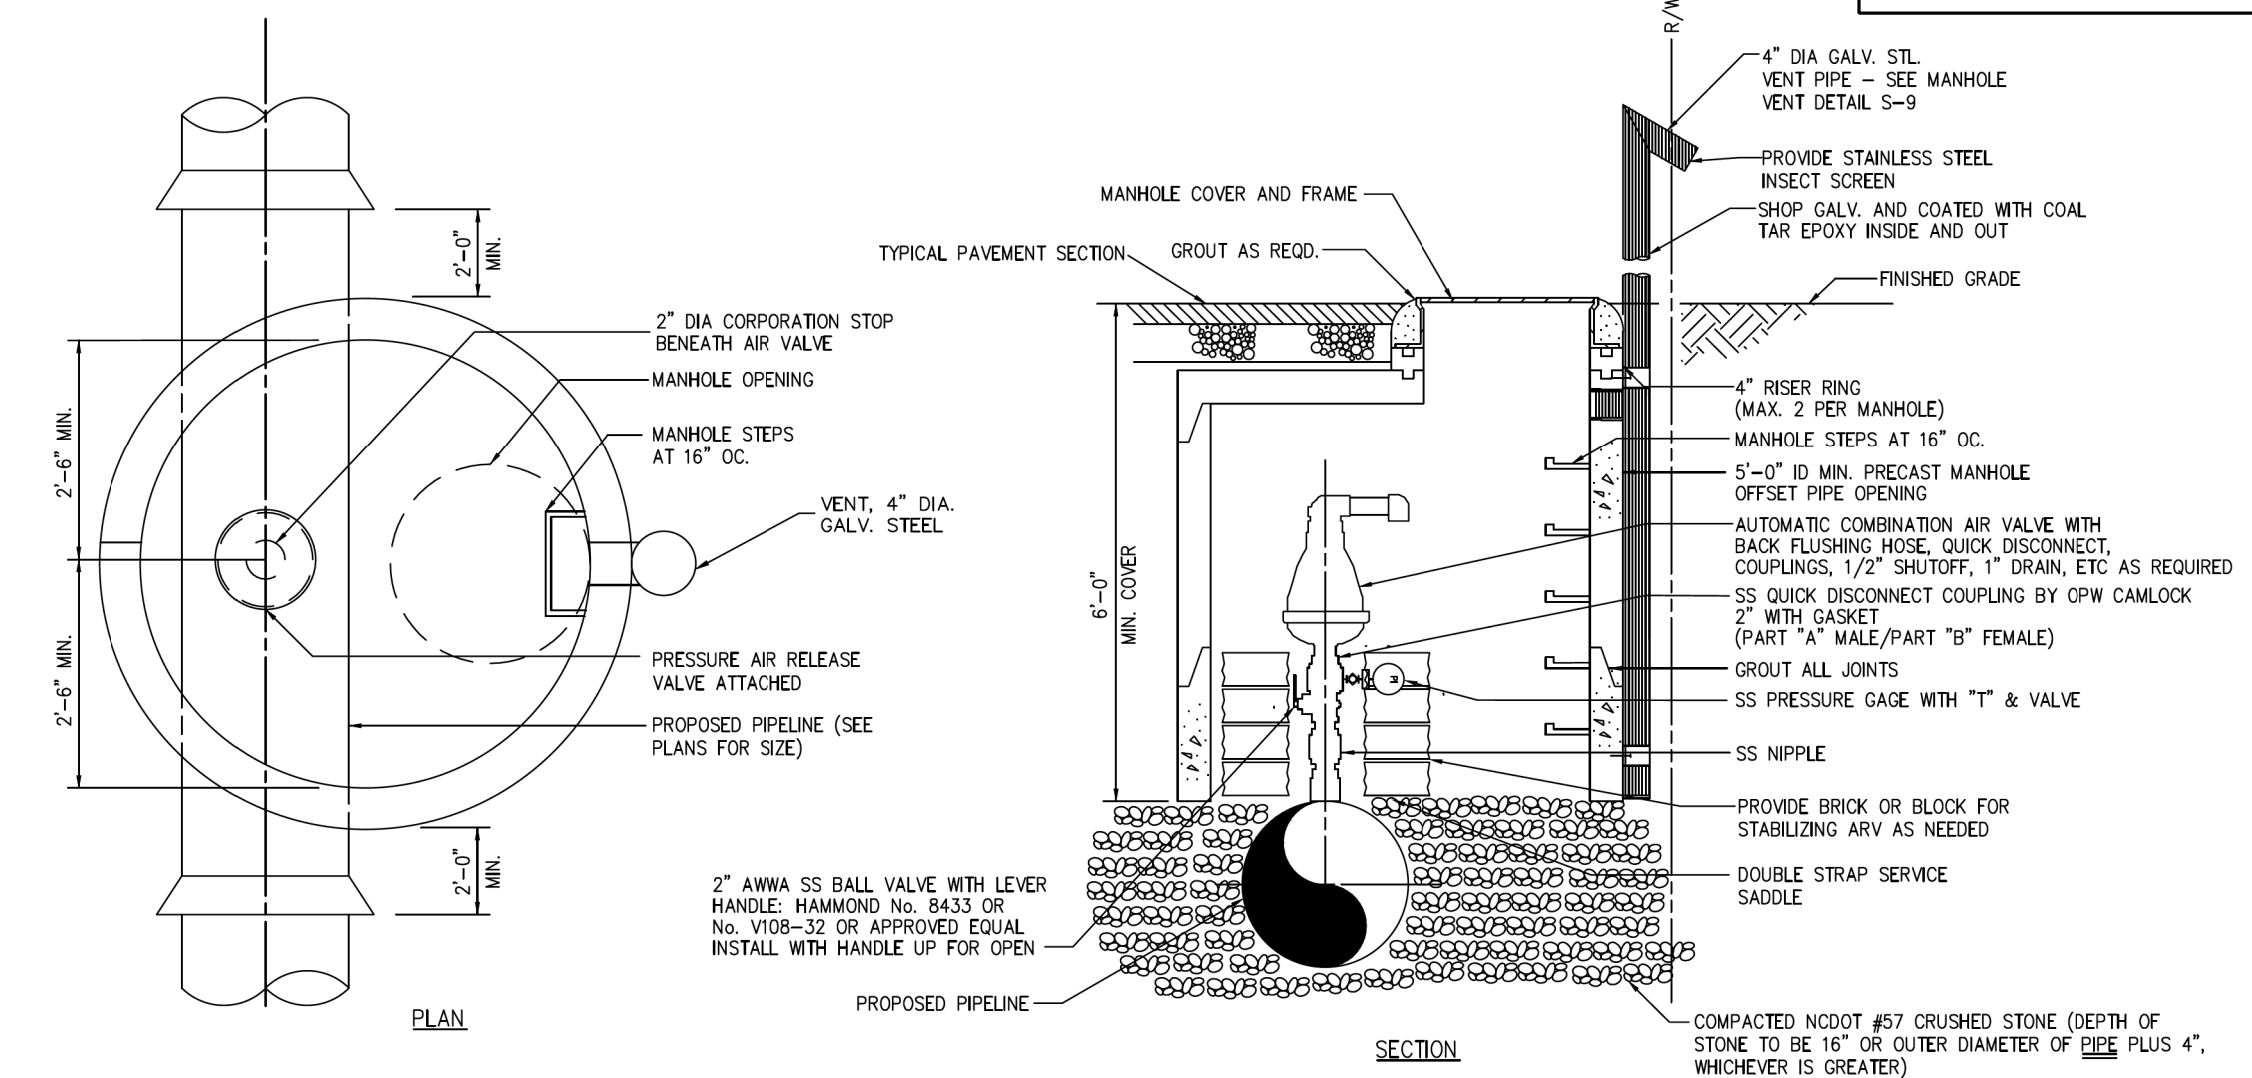

STANDARD MANHOLE AND AIR RELEASE VALVE
NON-NCDOT R/W
DETAIL WS-2

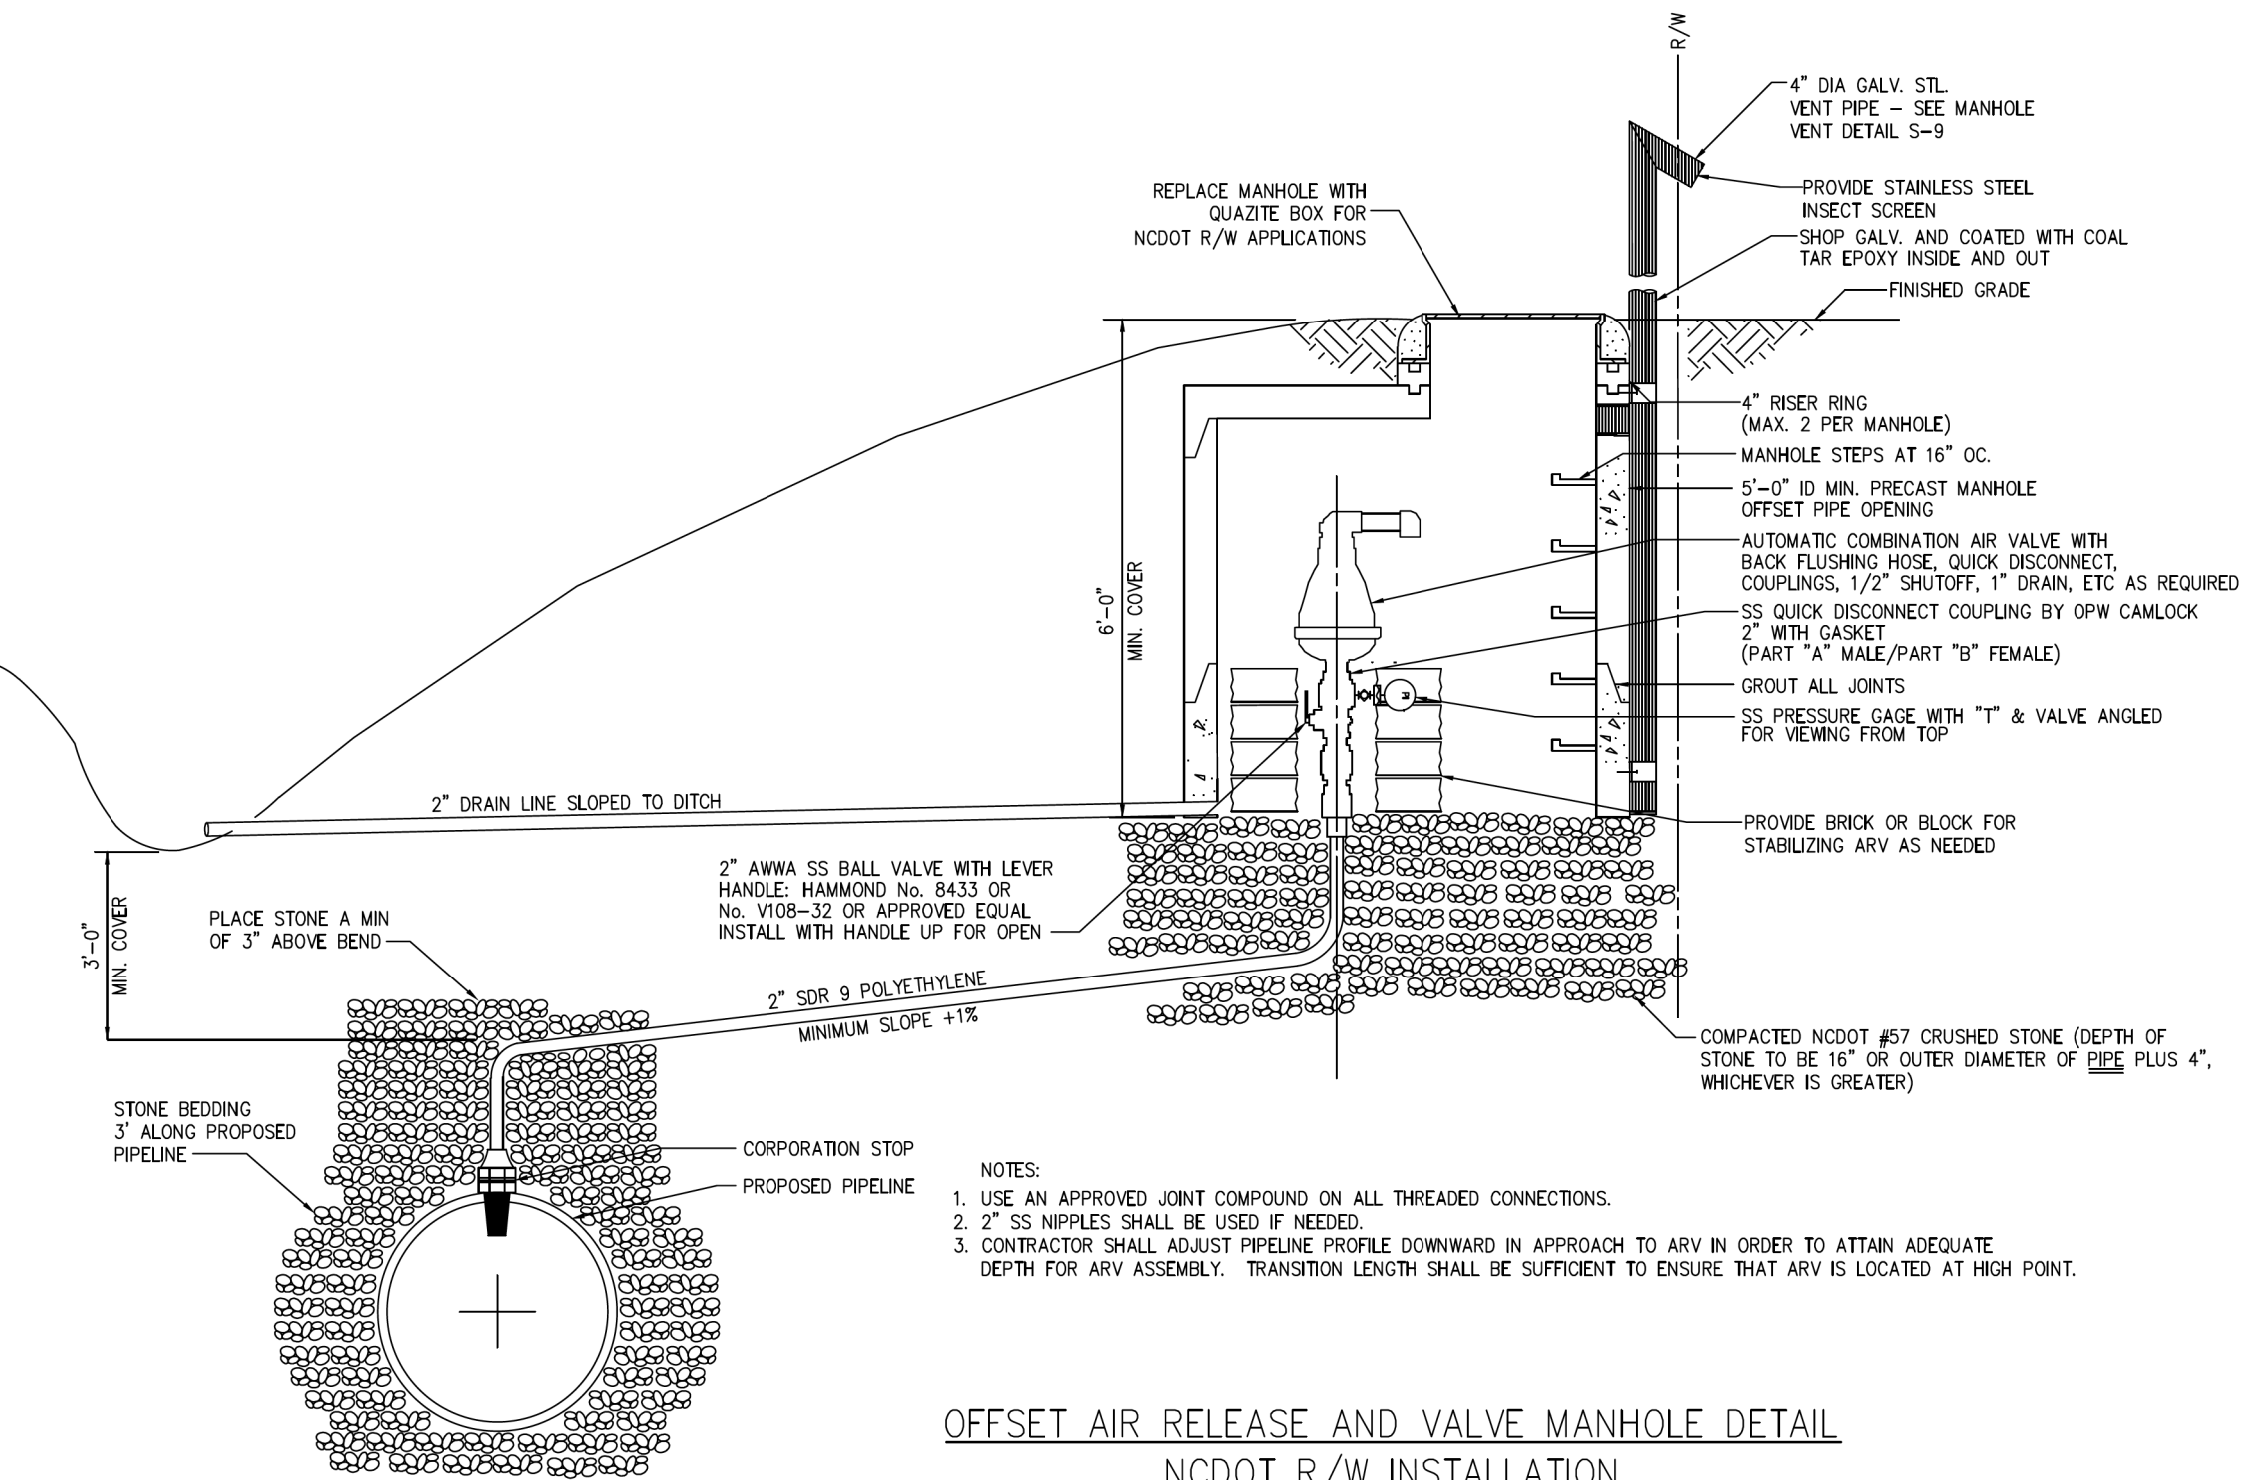

OFFSET AIR RELEASE AND VALVE MANHOLE DETAIL
NCDOT R/W INSTALLATION
DETAIL WS-3

5/14/99
9/8/2021
I:\Utilities\Eng\p\UC\Pro\59\RB021.Uc.dtl UC59A_psh.dgn