

09/08/99

9/9/2021 R:\Utilities\Engineering\UC\Proj\Pump Station\282_001_R5021\ut_ps_tsh_UCP01_psh.dgn

TIP PROJECT: R-5021


T.I.P. NO.	SHEET NO.
R-5021	UC-P1

STATE OF NORTH CAROLINA
DIVISION OF HIGHWAYS



**UTILITY CONSTRUCTION
PUMP STATION PLANS
BRUNSWICK COUNTY**

LOCATION: NC 211 FROM WEST OF SR 1500 (MIDWAY ROAD)
TO EAST OF NC 87
TYPE OF WORK: PUMP STATION RELOCATION

**UC-P5
27**

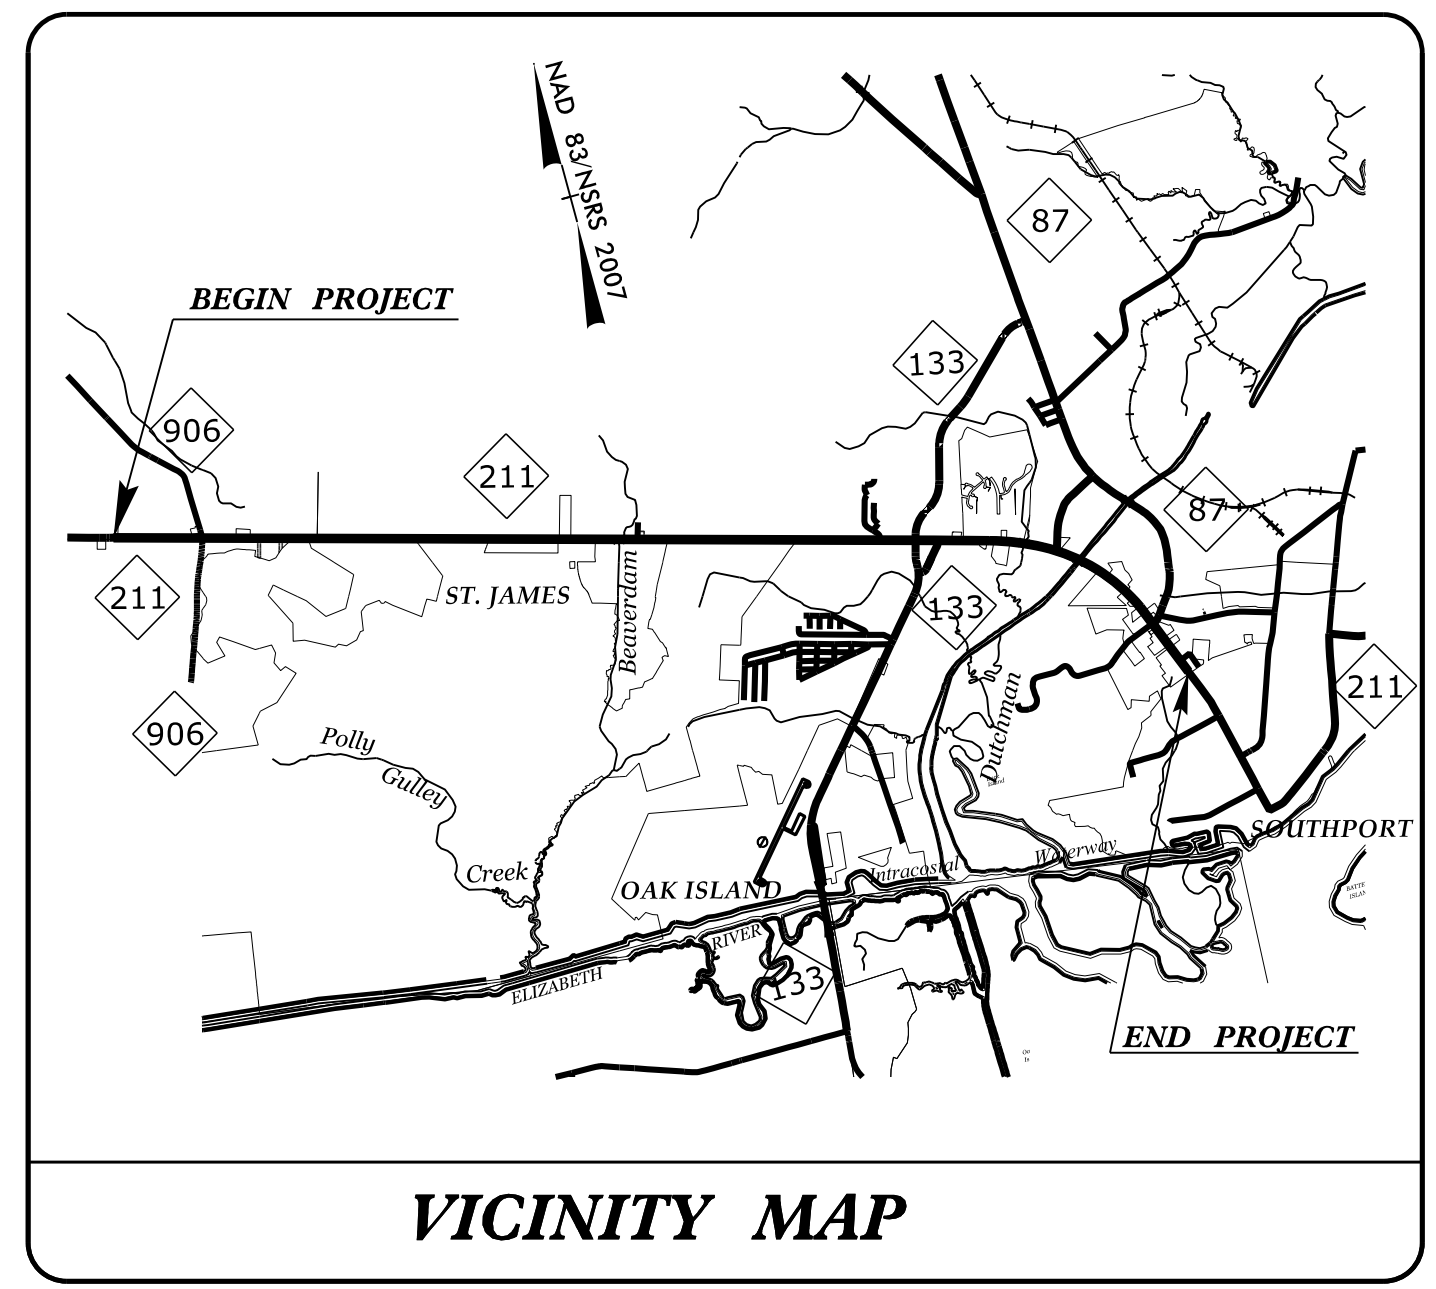

VICINITY MAP

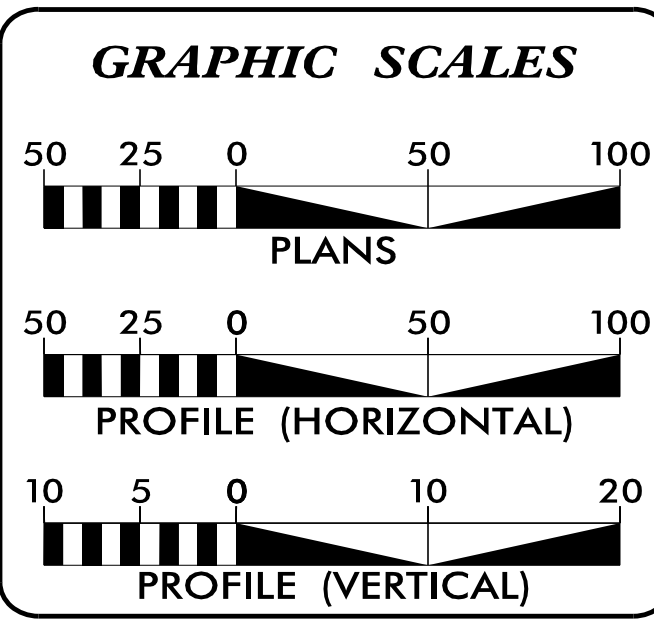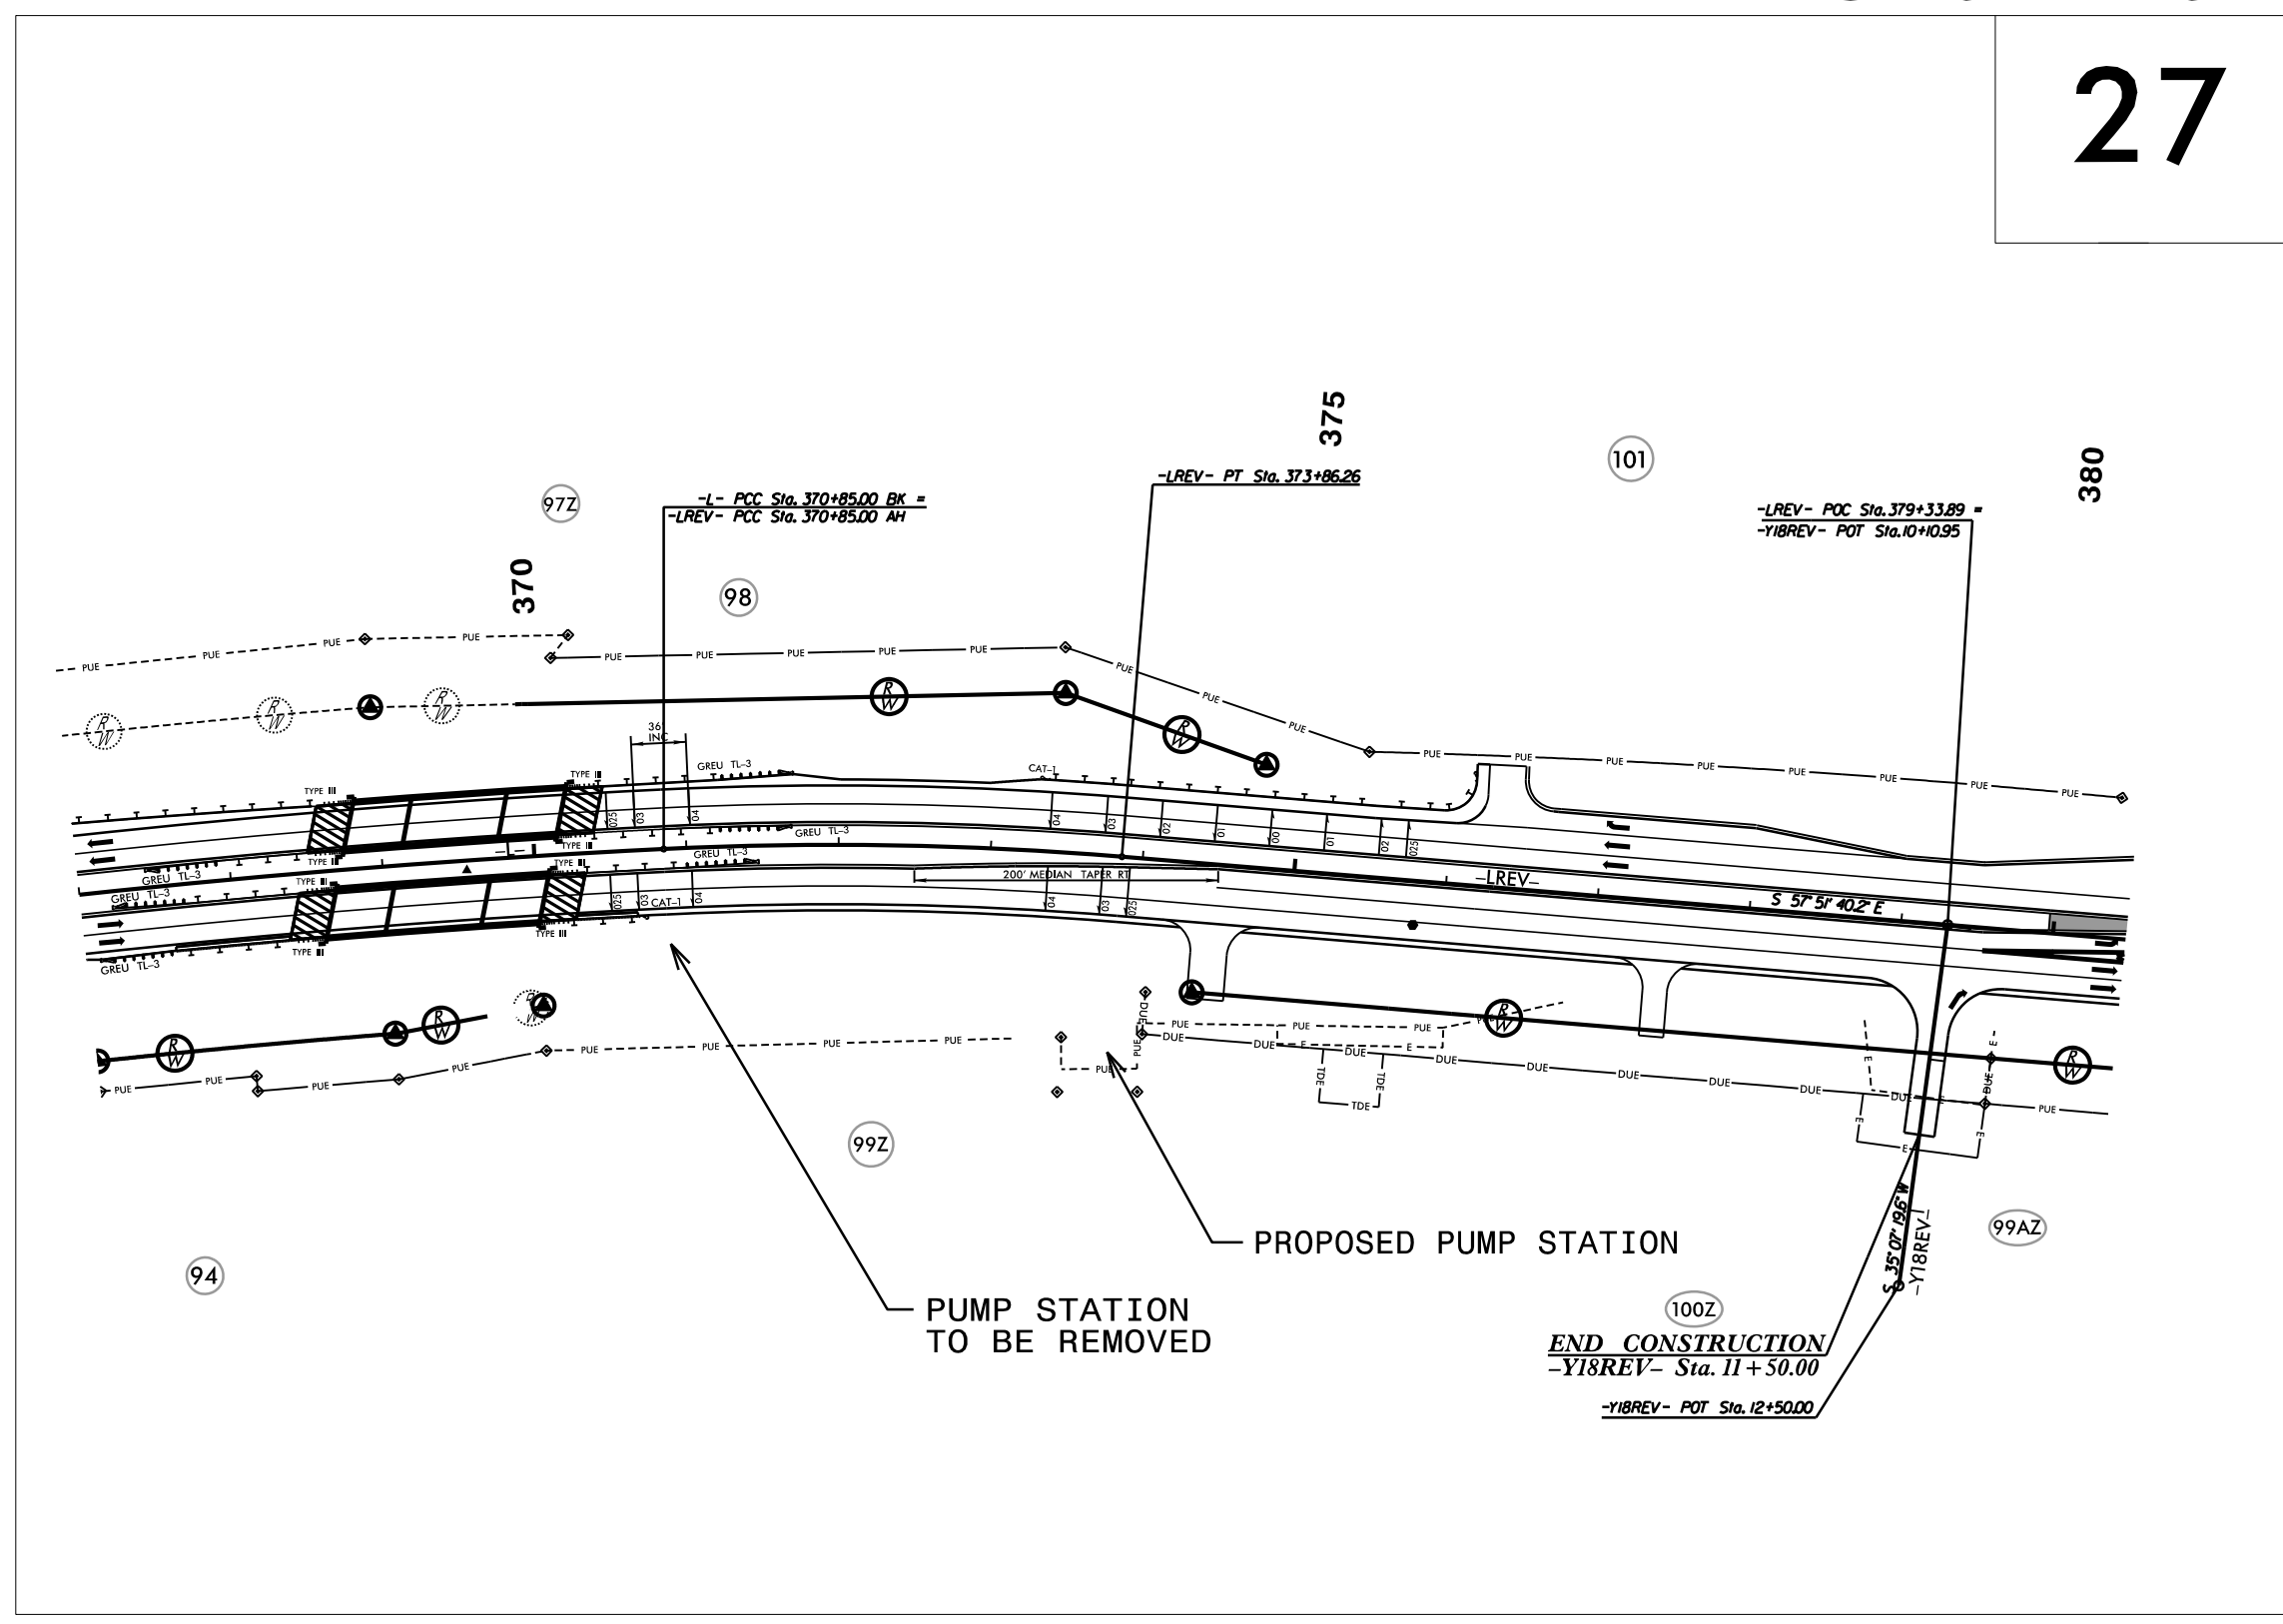

INDEX OF SHEETS	
SHEET NO.:	DESCRIPTION:
UC-1	TITLE SHEET
UC-P2	SYMBOL
UC-P3	NOTES
UC-P4 THRU UC-P11	PUMP STATION SHEETS
UC-P12 THRU UC-P16	ELECTRICAL SHEETS

WATER AND SEWER OWNERS ON PROJECT

(A) SANITARY SEWER - SE BRUNSWICK SANITARY DISTRICT

PREPARED IN THE OFFICE OF

RK&K
RUMMEL, KLEPPER & KAHL, LLP
8601 SIX FORKS ROAD, FORUM 1 SUITE 700
RALEIGH, NORTH CAROLINA 27615-3960
NC LICENSE NO. F-0112
1-888-521-4455 OR 919-878-9560

Kevin Nash, PE CONSULTANT CONTACT #1
Daniel Tichinel, PE CONSULTANT CONTACT #2
Aaron Stullenbarger CONSULTANT CONTACT #3

SEAL

DocuSigned by:
Kevin Nash
04337F4B269542E

DIVISION OF HIGHWAYS UTILITIES UNIT
1555 MAIL SERVICES CENTER
RALEIGH NC 27699-1555
PHONE (919) 707-6690
FAX (919) 250-4151

Lonny Sleeper UTILITIES DIVISION ENGINEER
Michael Bass ENGINEERING TECHNICIAN ADVANCED
Steve Davis UTILITY DIVISION COORDINATOR