
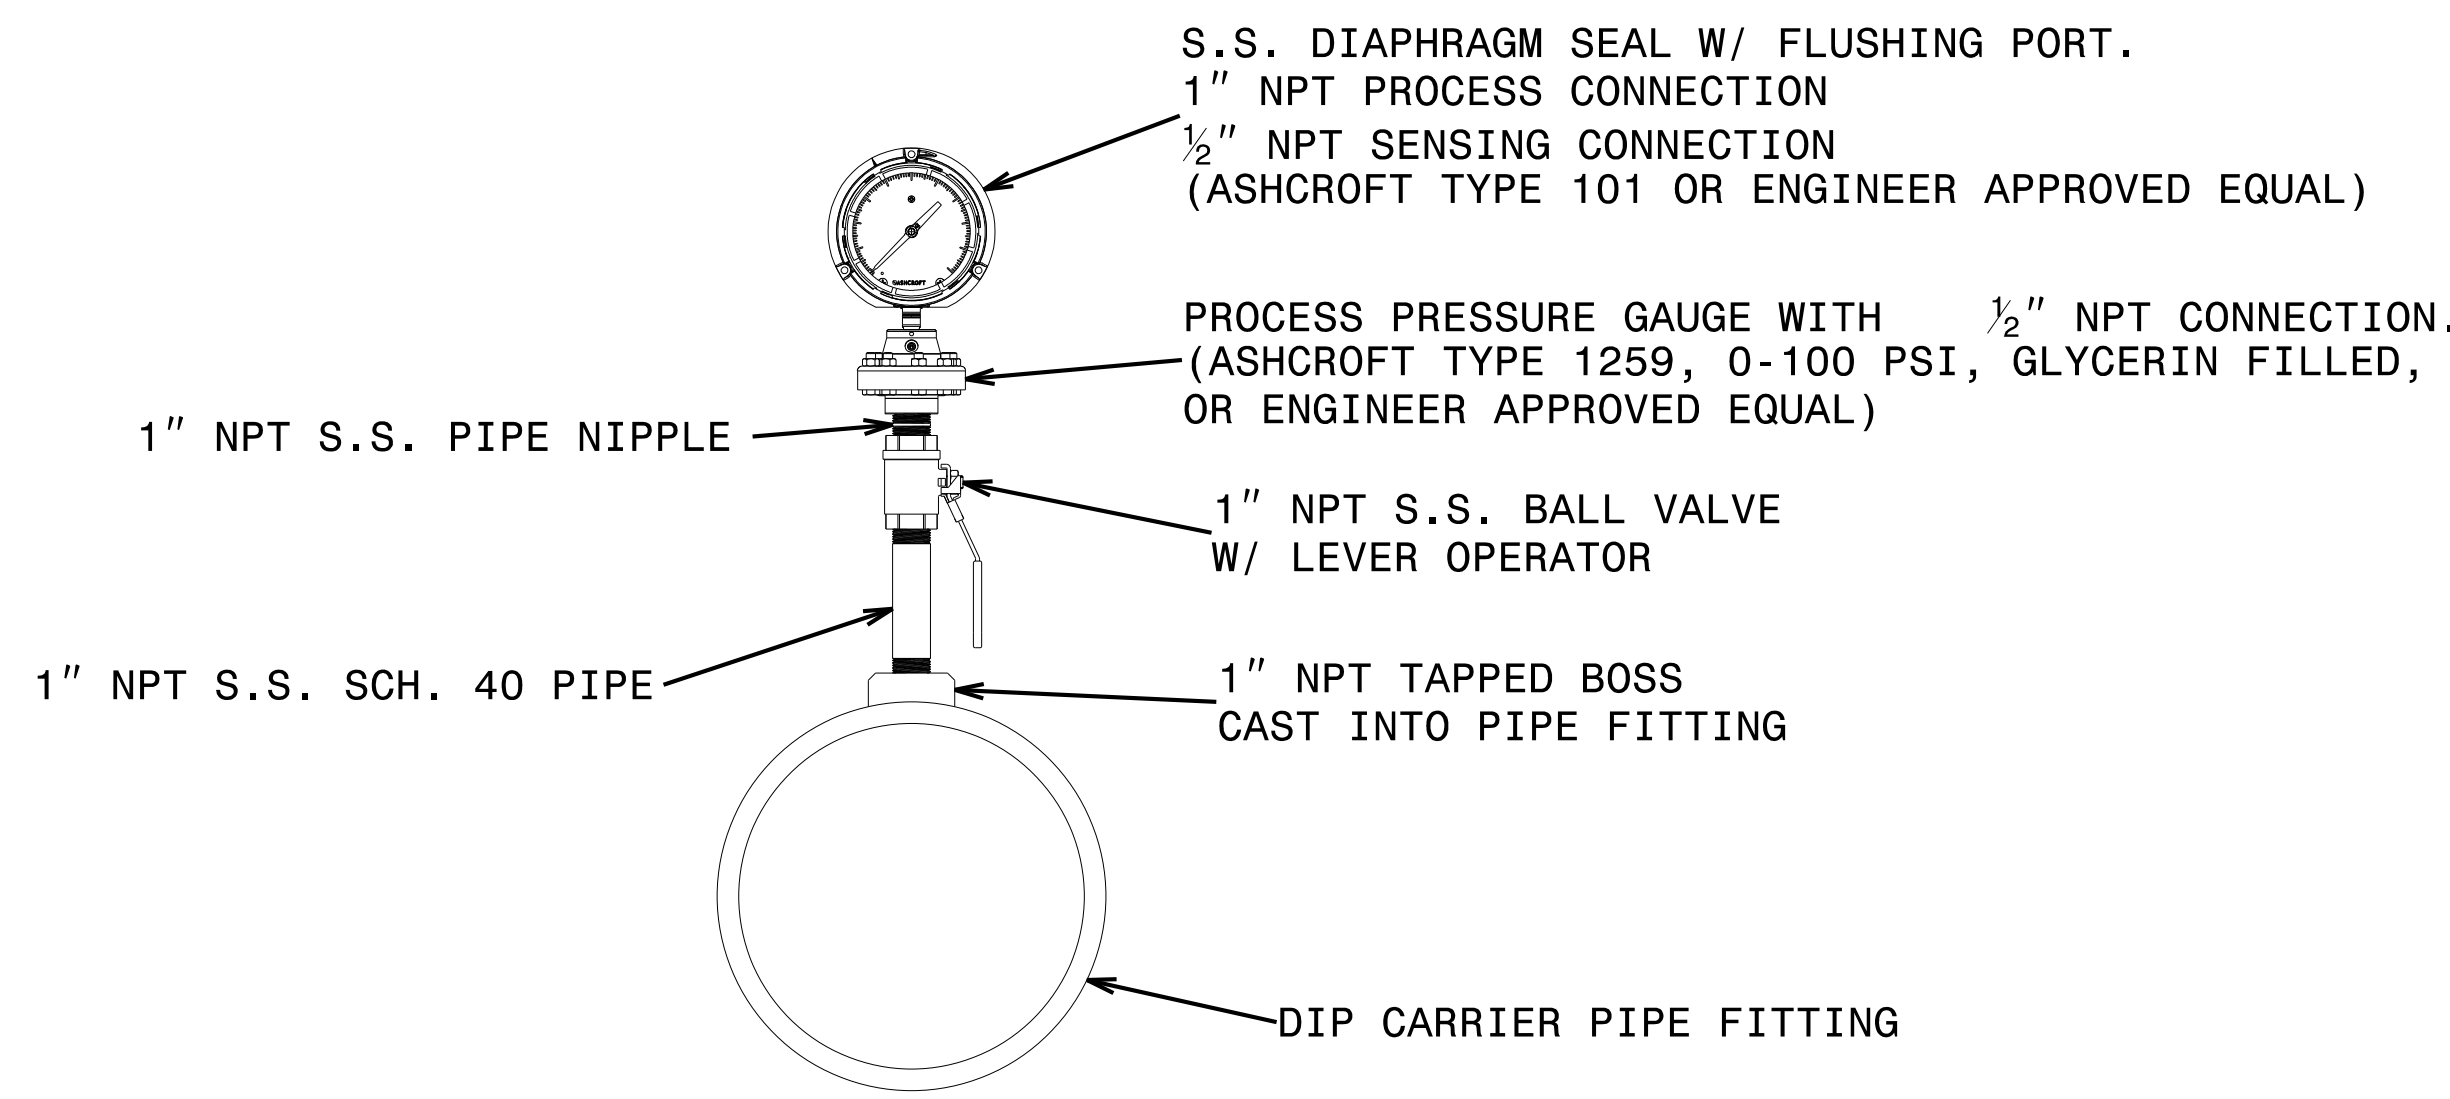


PROJECT REFERENCE NO.	SHEET NO.
R-5021	UC-P11
DESIGNED BY: DWT	
DRAWN BY: RAS	
CHECKED BY: JWC	
APPROVED BY: BMB	
REVISED:	
NORTH CAROLINA DEPARTMENT OF TRANSPORTATION	
UTILITIES ENGINEERING SEC. PHONE: (919) 707-6690 FAX: (919) 250-4151	UTILITY CONSTRUCTION PLANS ONLY

UTILITY CONSTRUCTION

**DOCUMENT NOT CONSIDERED FINAL
UNLESS ALL SIGNATURES COMPLETED**




PRESSURE GAUGE FOR SEWER APPLICATIONS
NOT TO SCALE


ELECTRICAL BACKBOARD NOTES:

- TREATED PLYWOOD SHALL BE ATTACHED TO 2X4 FRAME WITH 2-1/2" L EXTERIOR ACQ SCREWS @ 8" O.C.
- TREATED 2X4 END PLATES BE ATTACHED TO FRAME WITH 3 1/2" L EXTERIOR ACQ SCREWS.

NOTE : CONTRACTOR SHALL COORDINATE THE SIZE OF THE CONCRETE GENERATOR PAD WITH THE ACTUAL GENERATOR BEING FURNISHED. CONCRETE PAD SHALL EXTEND 6" BEYOND ALL SIDES OF THE GENERATOR.

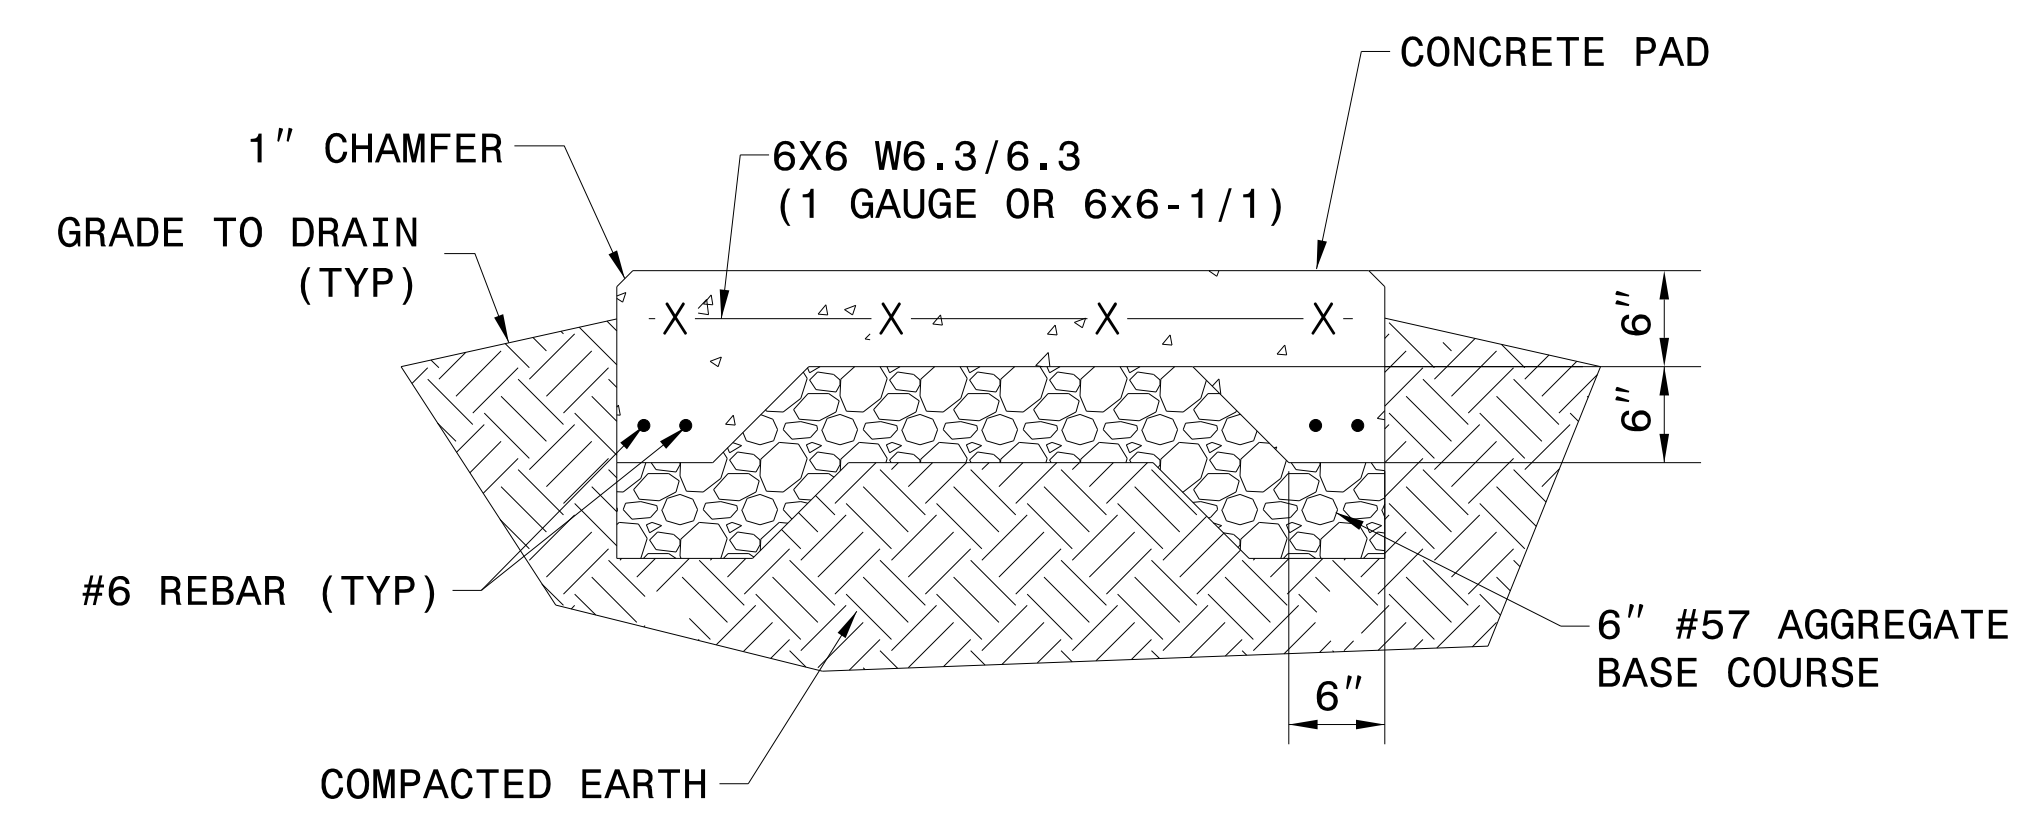

GENERATOR PAD DETAIL
NOT TO SCALE

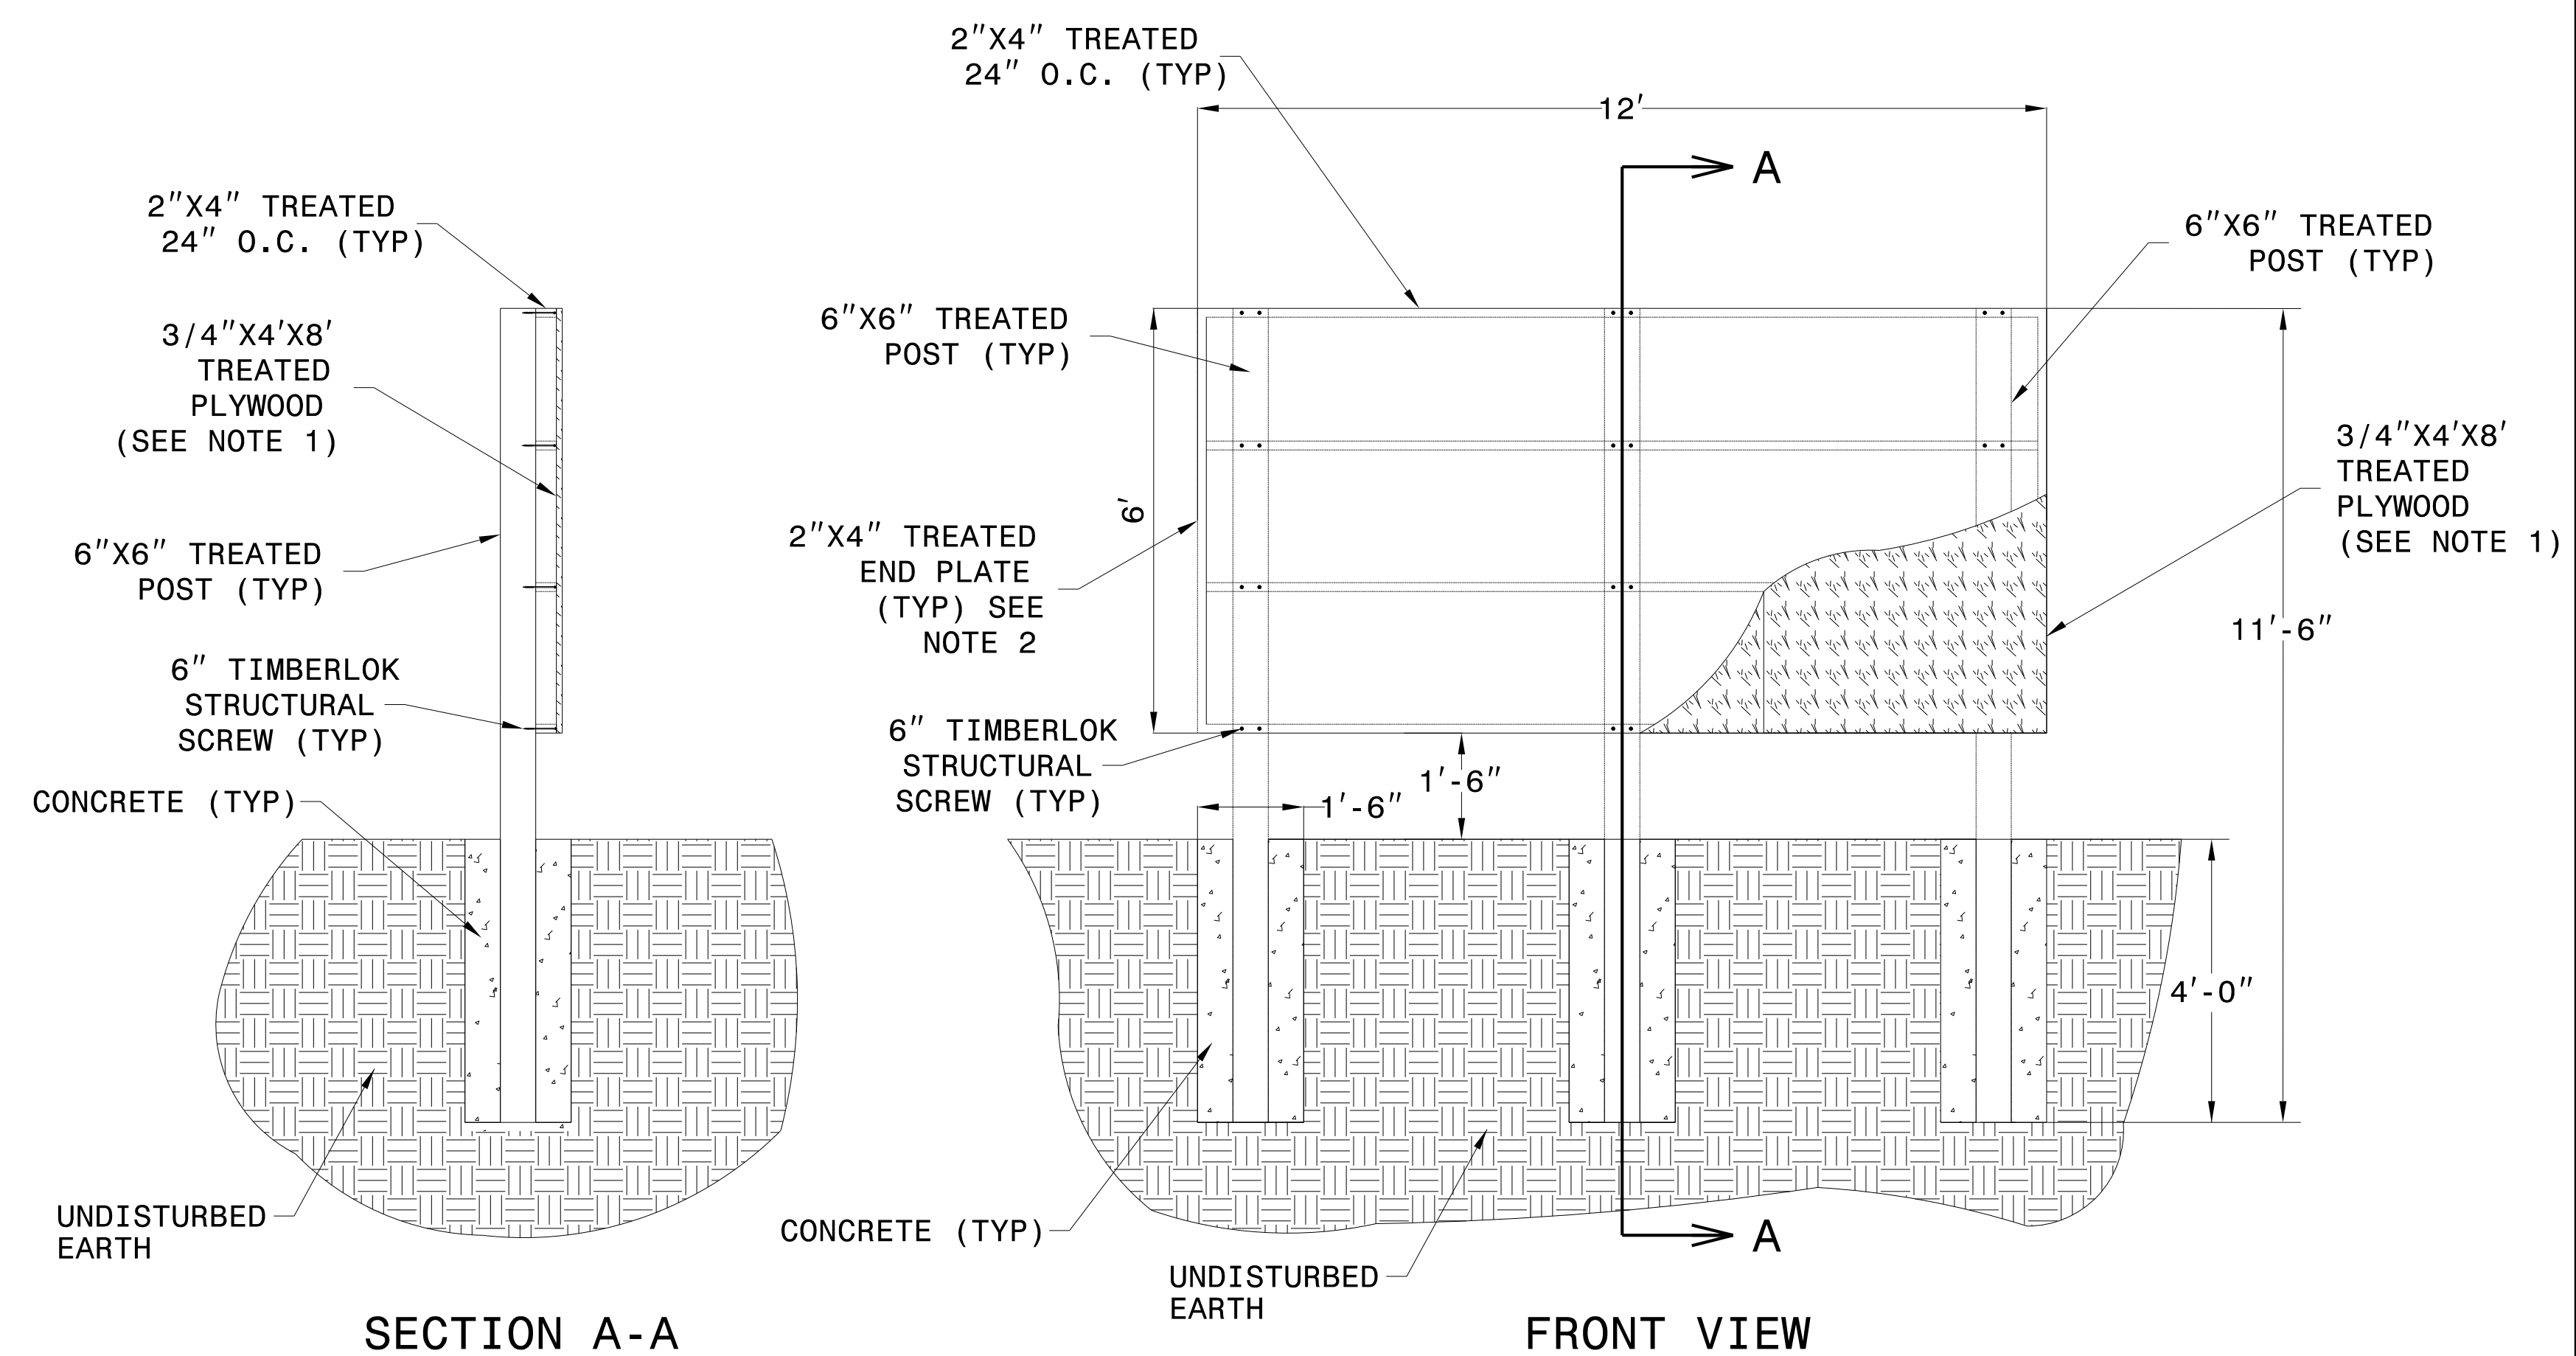

SECTION A-A

FRONT VIEW

ELECTRICAL BACKBOARD DETAIL
NOT TO SCALE

5/14/99
R:\Projects\Engineering\UC_Proj\Station\282.021.R-5021.ut.ps.dtl.UCP11.psh.dgn