

2/18/2019 \\P:\p1-srv02\Projects\2013\13111-Utilities\_Coordination\NCDDT\001\_R-5021R-5021\Utilities\Engineering\UB0\Proj\00-R-5021\UB0s\_Dry\_0NLYR-5021\uf\_tsh\_U01\_psh.dgn  
 09/08/99

**TIP PROJECT: R-5021**

**CONTRACT:**

STATE OF NORTH CAROLINA  
DIVISION OF HIGHWAYS



T.I.P. NO.	SHEET NO.
R-5021	UO-1

**NOTE:**  
ALL UTILITY WORK SHOWN ON THIS SHEET IS DONE BY OTHERS.  
NO PAYMENT WILL BE MADE TO THE CONTRACTOR FOR UTILITY WORK SHOWN ON THIS SHEET.


**UTILITIES BY OTHERS PLANS  
BRUNSWICK COUNTY**

**LOCATION: NC 211 FROM WEST OF SR 1500 (MIDWAY ROAD)  
TO EAST OF NC 87**

**TYPE OF WORK: POWER, COMMUNICATIONS,  
AND NATURAL GAS**

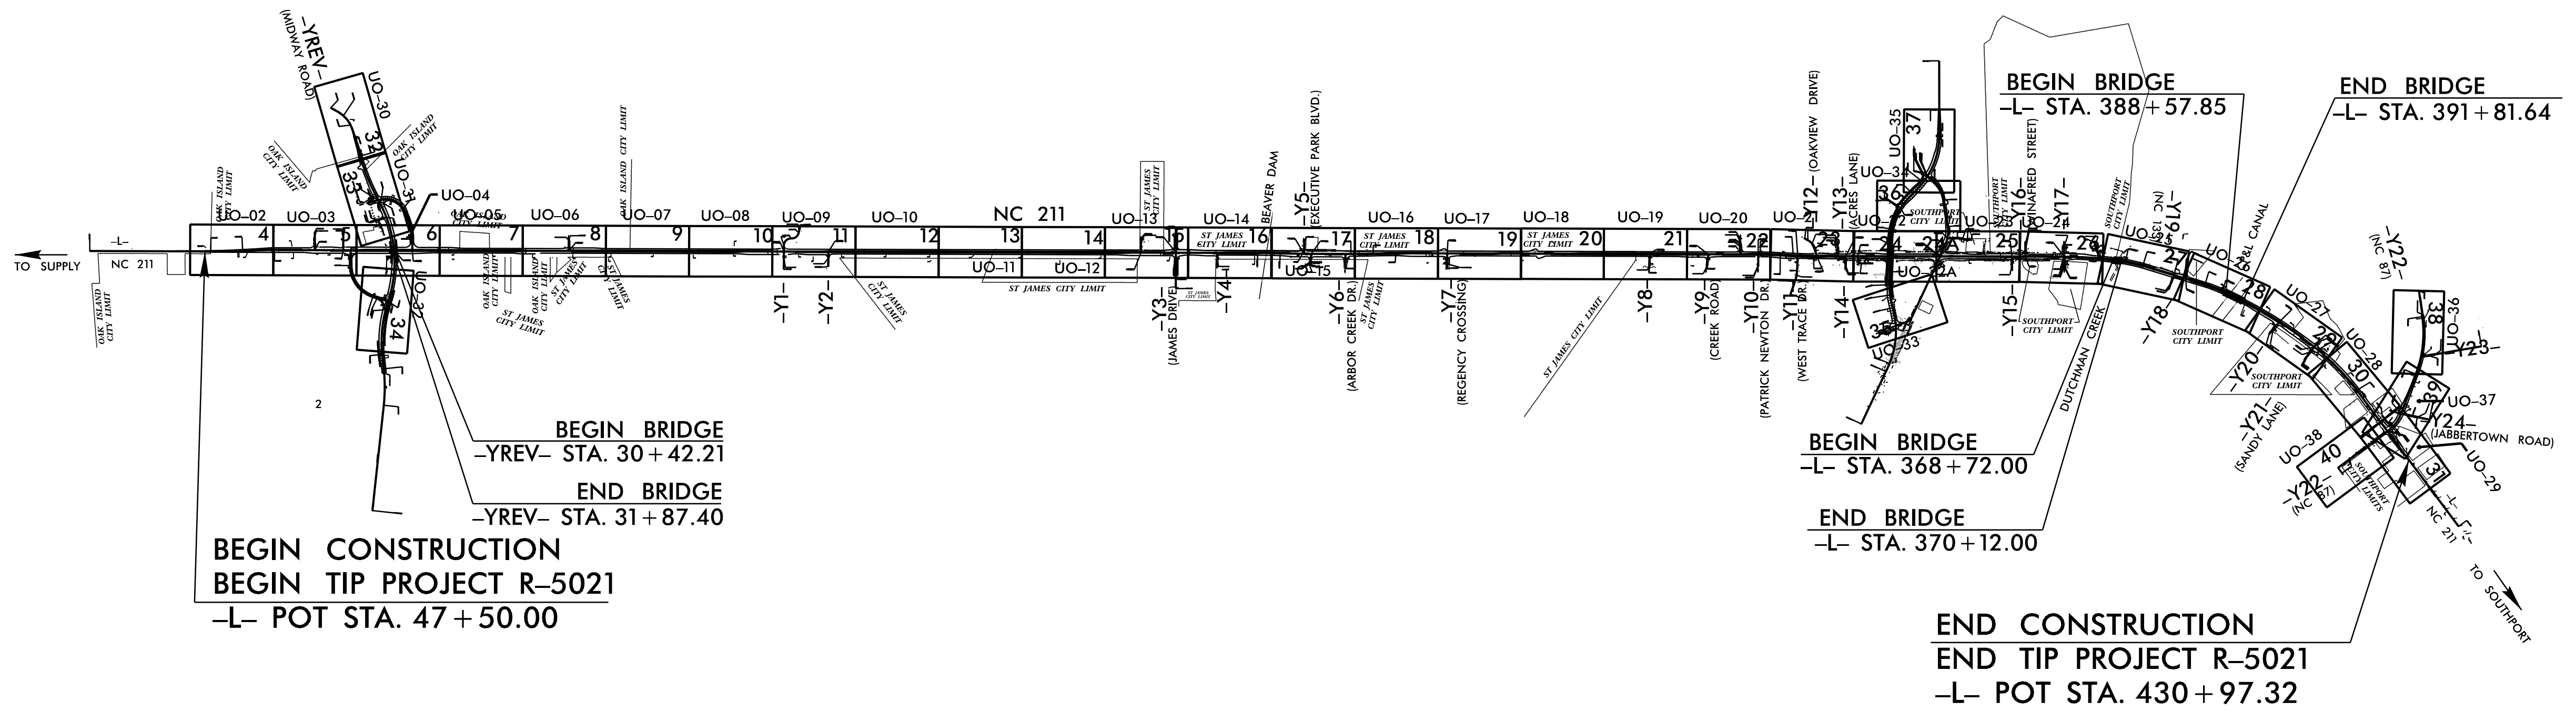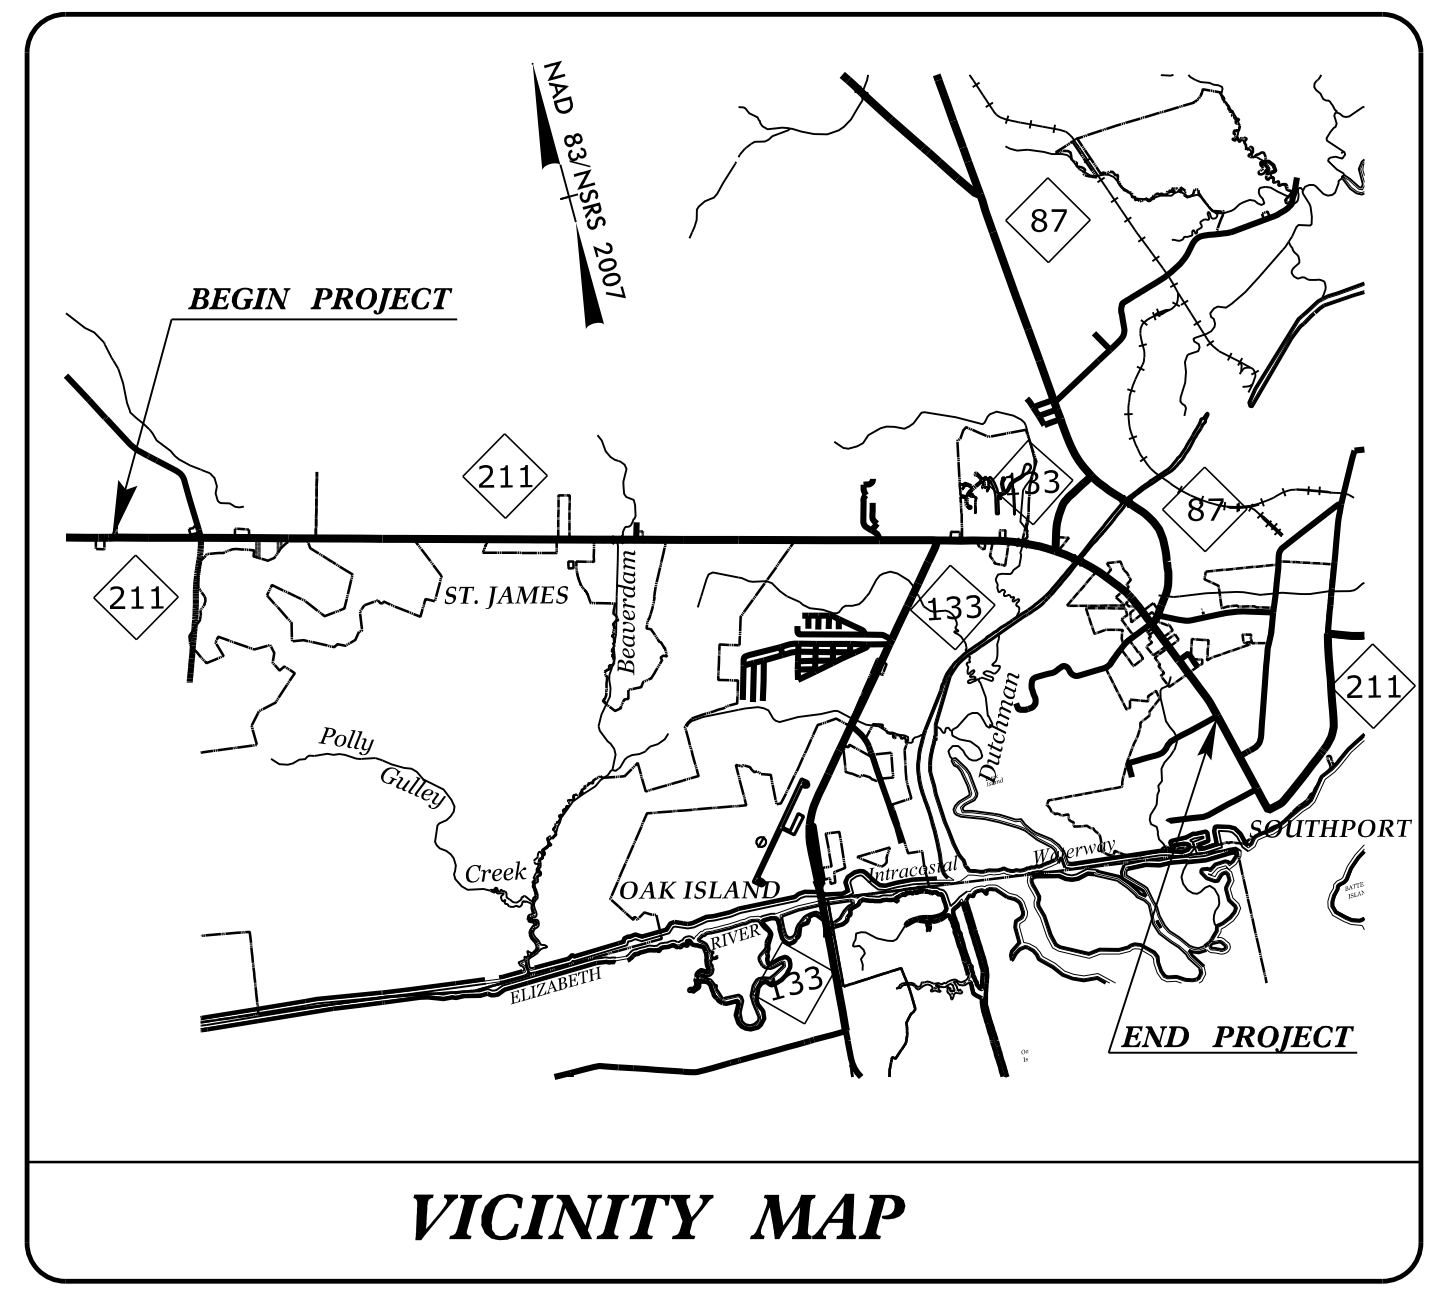

**HNTB** HNTB NORTH CAROLINA, P.C.  
349 E. Six Forks Road, Suite 200  
Raleigh, North Carolina 27609  
NC License No: C-1554

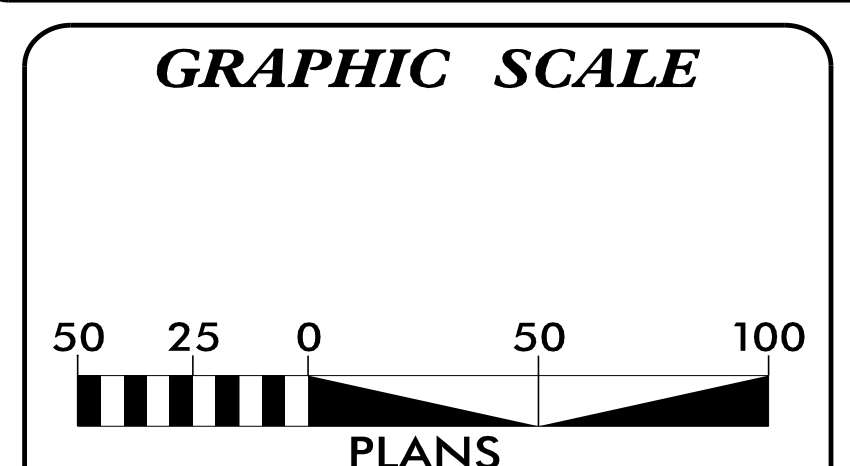

**INDEX OF SHEETS**

SHEET NO.:	DESCRIPTION:
UO-1	TITLE SHEET
UO-02 THRU UO-38	UBO PLAN SHEETS

- UTILITY OWNERS WITH CONFLICTS**
- A) BRUNSWICK EMC - POWER (TRANS)
  - B) BRUNSWICK EMC - POWER (DIST)
  - C) DUKE ENERGY - POWER (DIST)
  - D) CITY OF SOUTHPORT POWER - POWER (DIST)
  - E) PIEDMONT NATURAL GAS - NATURAL GAS
  - F) AT&T - TELECOM AND FIBER OPTIC
  - G) ATMC - TELECOM AND FIBER OPTIC
  - H) SPECTRUM - CATV

PREPARED IN THE OFFICE OF:

**RK&K**

RUMMEL, KLEPPER & KAHL, LLP  
900 RIDGEFIELD DRIVE, SUITE 350  
RALEIGH, NORTH CAROLINA 27609  
NC LICENSE NO. F-0112  
1-888-521-4455 OR 919-878-9560

Howard Woodall, PE UTILITY PROJECT MANAGER  
Mark Lawson PROJECT UTILITY COORDINATOR  
Mark Lawson PROJECT UTILITY CADD DESIGNER

**DIVISION OF HIGHWAYS  
UTILITIES UNIT**  
1555 MAIL SERVICES CENTER  
RALEIGH, NC 27699-1555  
PHONE (919) 707-6690  
FAX (919) 250-4151

Bo Hemphill, PE UTILITIES REGIONAL ENGINEER  
Nabil Hamdan UTILITIES ENGINEER  
Kyle Pleasant UTILITIES AREA COORDINATOR  
Larry James UTILITIES COORDINATOR