


8/23/99



PROJ. REFERENCE NO. R-5021 SHEET NO. X-64

150 140 130 120 110 100 90 80 70 60 50 40 30 20 10 0 10 20 30 40 50 60 70 80 90 100 110 120 130 140 150

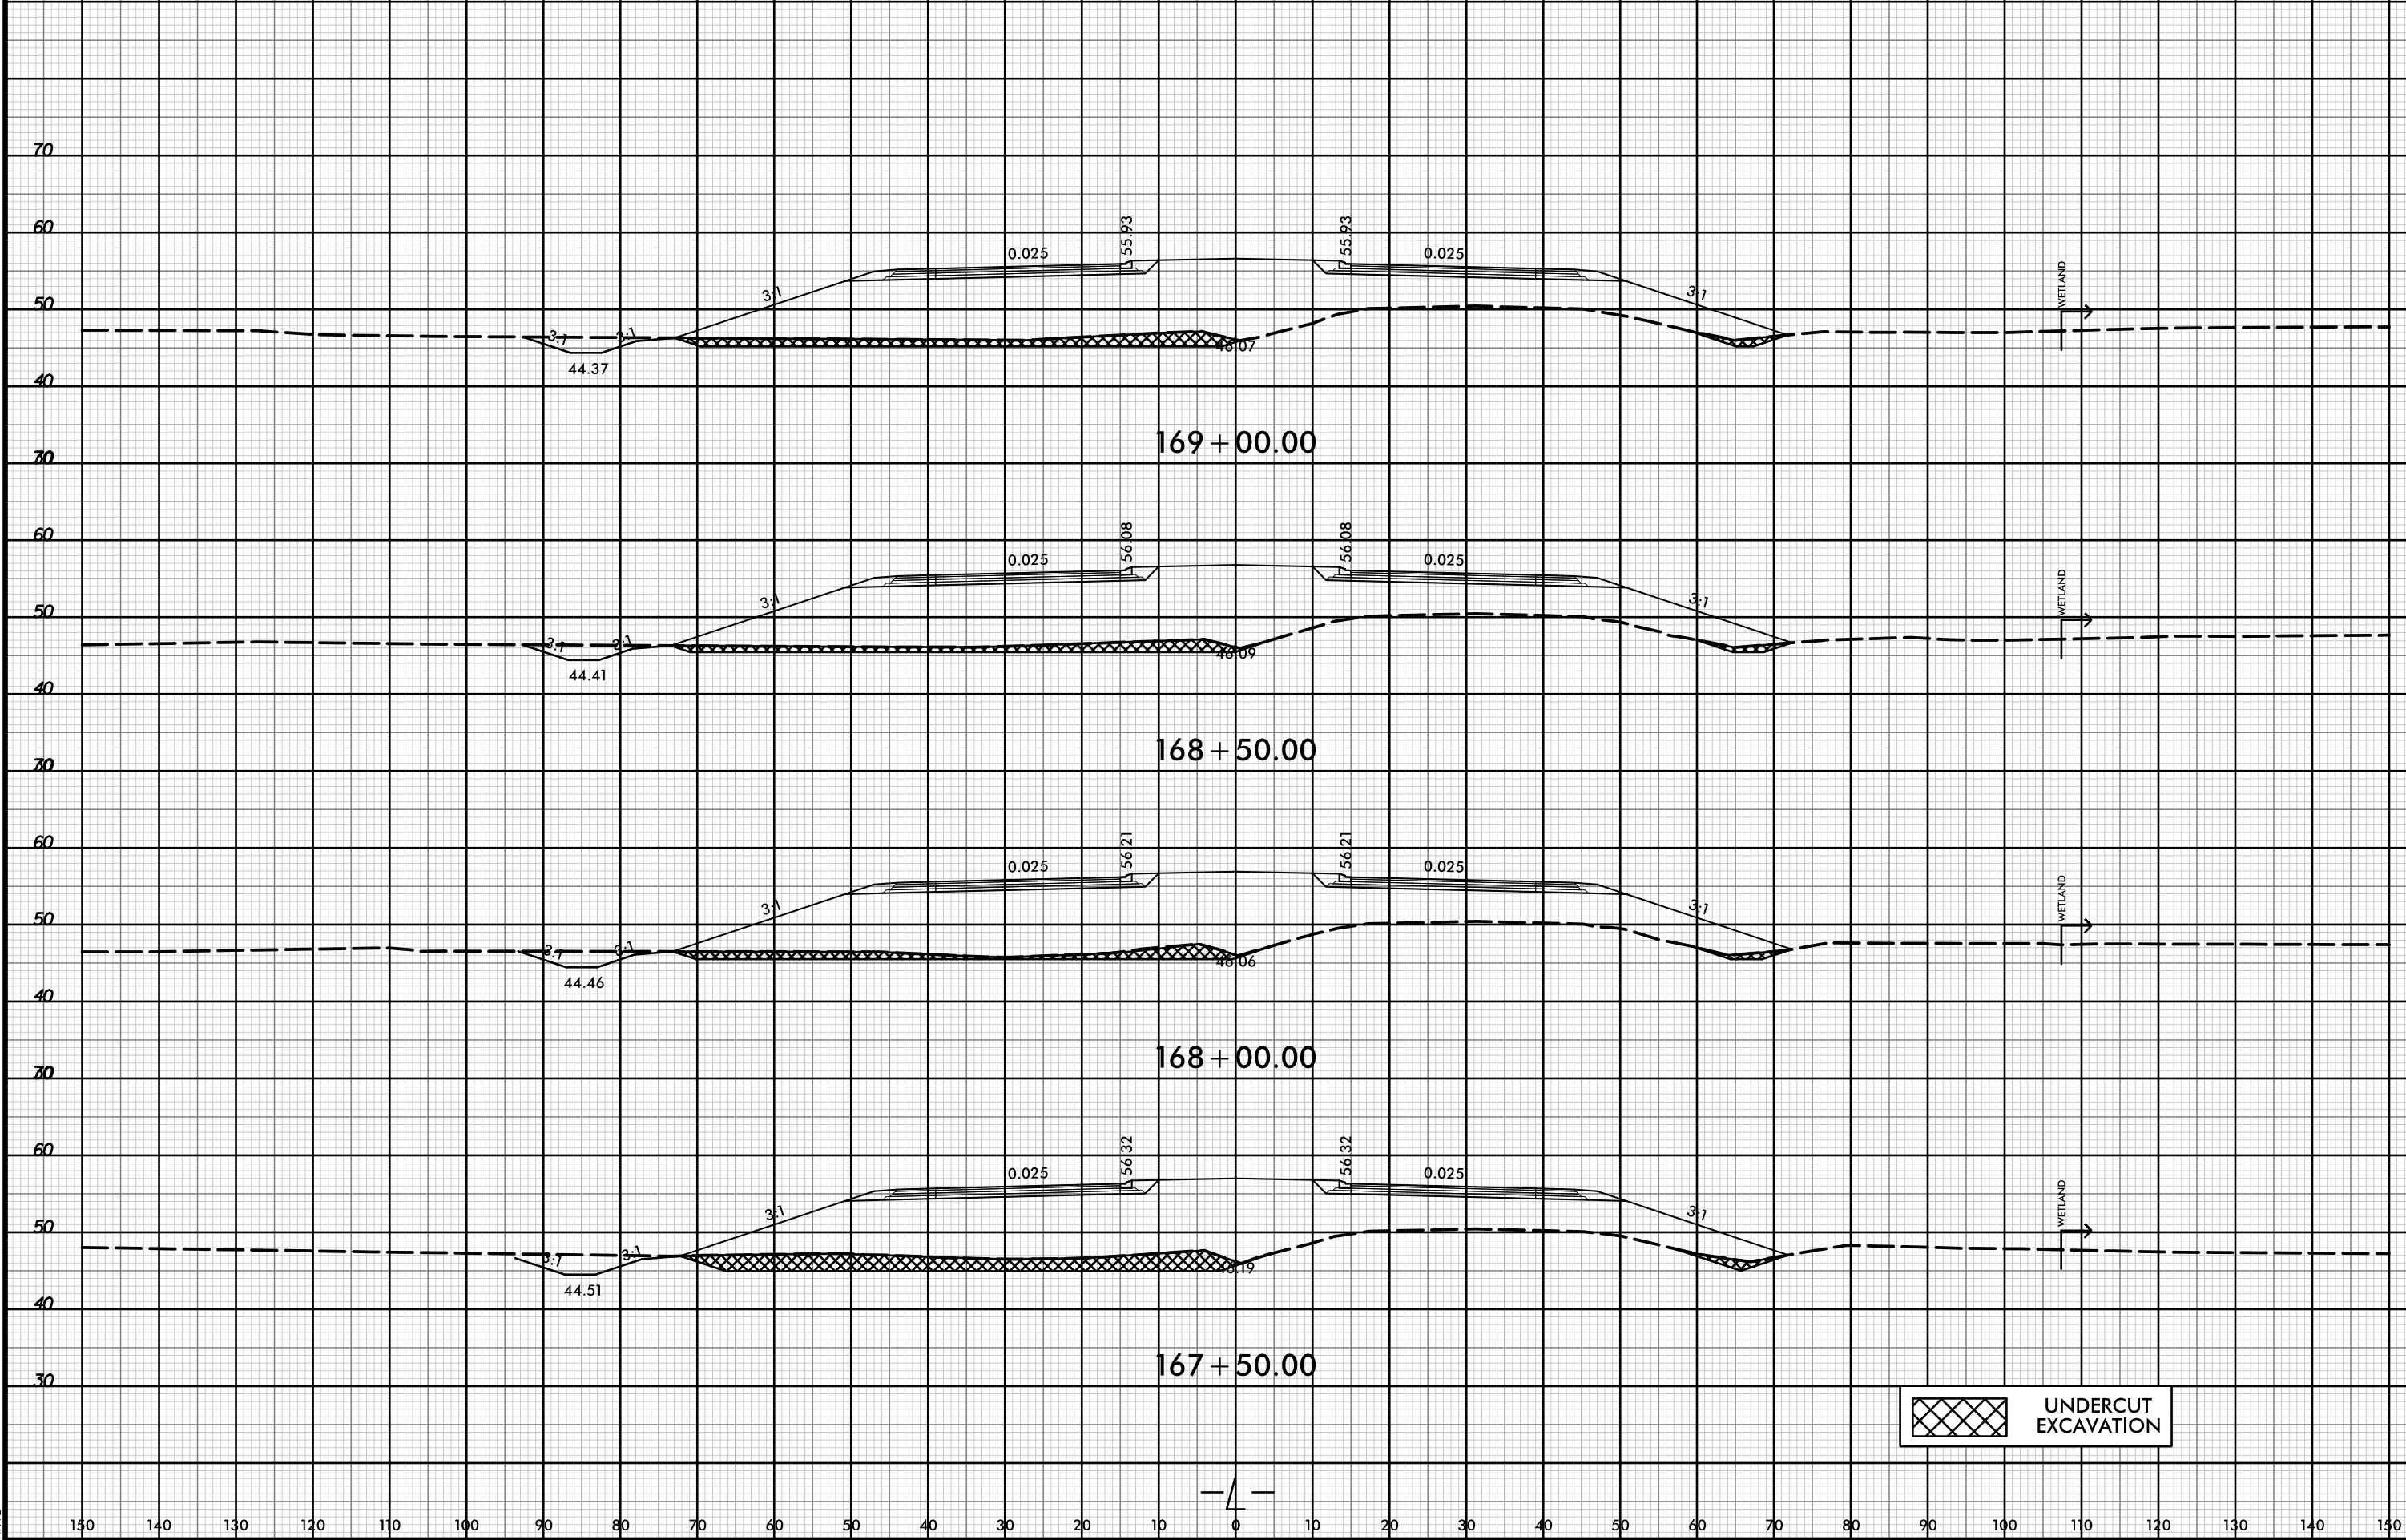

169 + 00.00

168 + 50.00

168 + 00.00

167 + 50.00

UNDERCUT EXCAVATION



21-Jul-2021 10:34 AM  
\\P01dwej\XSC\5021-rdy-xpl-L.dgn  
HTFB

150 140 130 120 110 100 90 80 70 60 50 40 30 20 10 0 10 20 30 40 50 60 70 80 90 100 110 120 130 140 150