


8/23/99



PROJ. REFERENCE NO.  
R-5021

SHEET NO.  
X-100


150 140 130 120 110 100 90 80 70 60 50 40 30 20 10 0 10 20 30 40 50 60 70 80 90 100 110 120 130 140 150

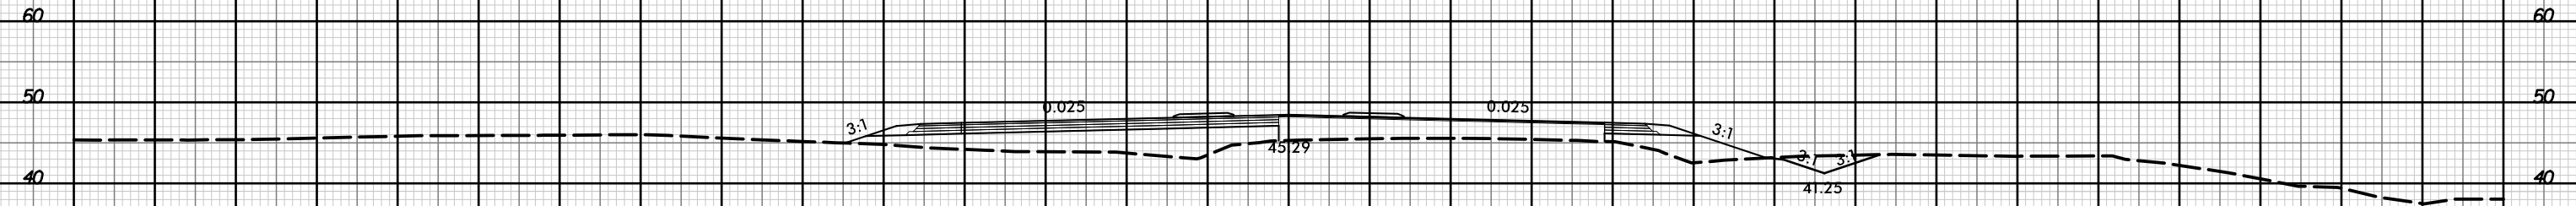


240 + 50.00



240 + 00.00

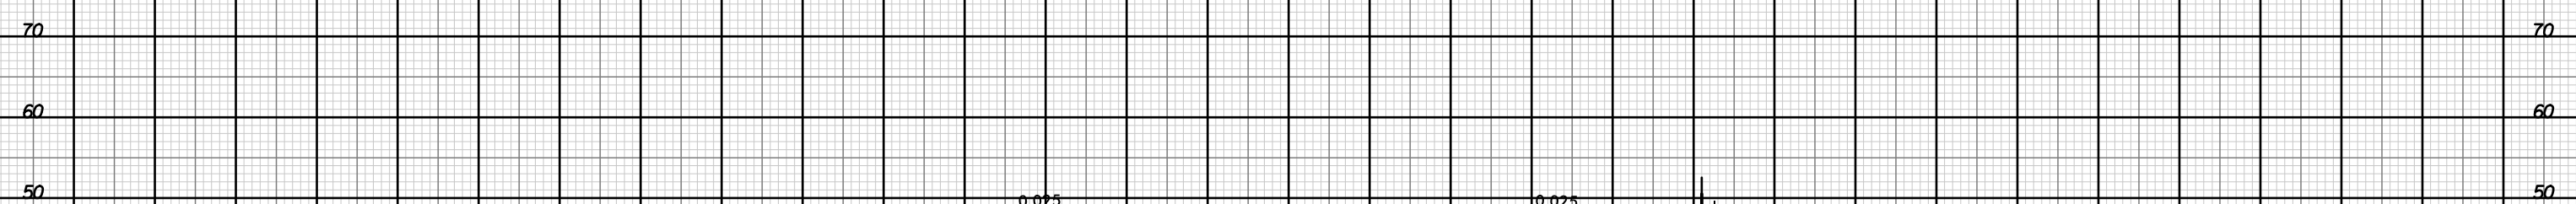

239 + 50.00

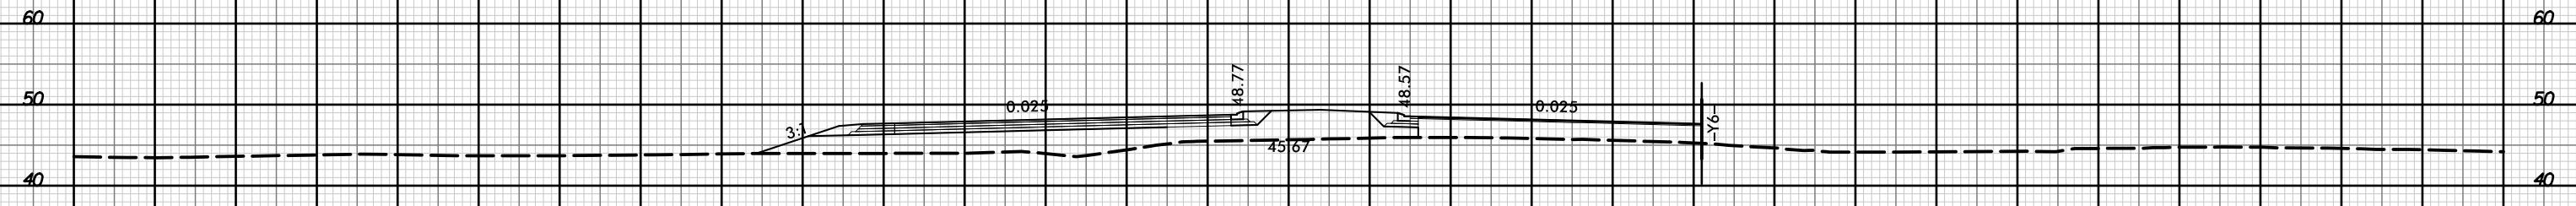

239 + 00.00



150 140 130 120 110 100 90 80 70 60 50 40 30 20 10 0 10 20 30 40 50 60 70 80 90 100 110 120 130 140 150

21-Jul-2021 09:35  
R:\pawej\XSC\5021-rdy-xpl-L.dgn  
HTB