


8/23/99



PROJ. REFERENCE NO. R-5021 SHEET NO. X-112

150 140 130 120 110 100 90 80 70 60 50 40 30 20 10 0 10 20 30 40 50 60 70 80 90 100 110 120 130 140 150

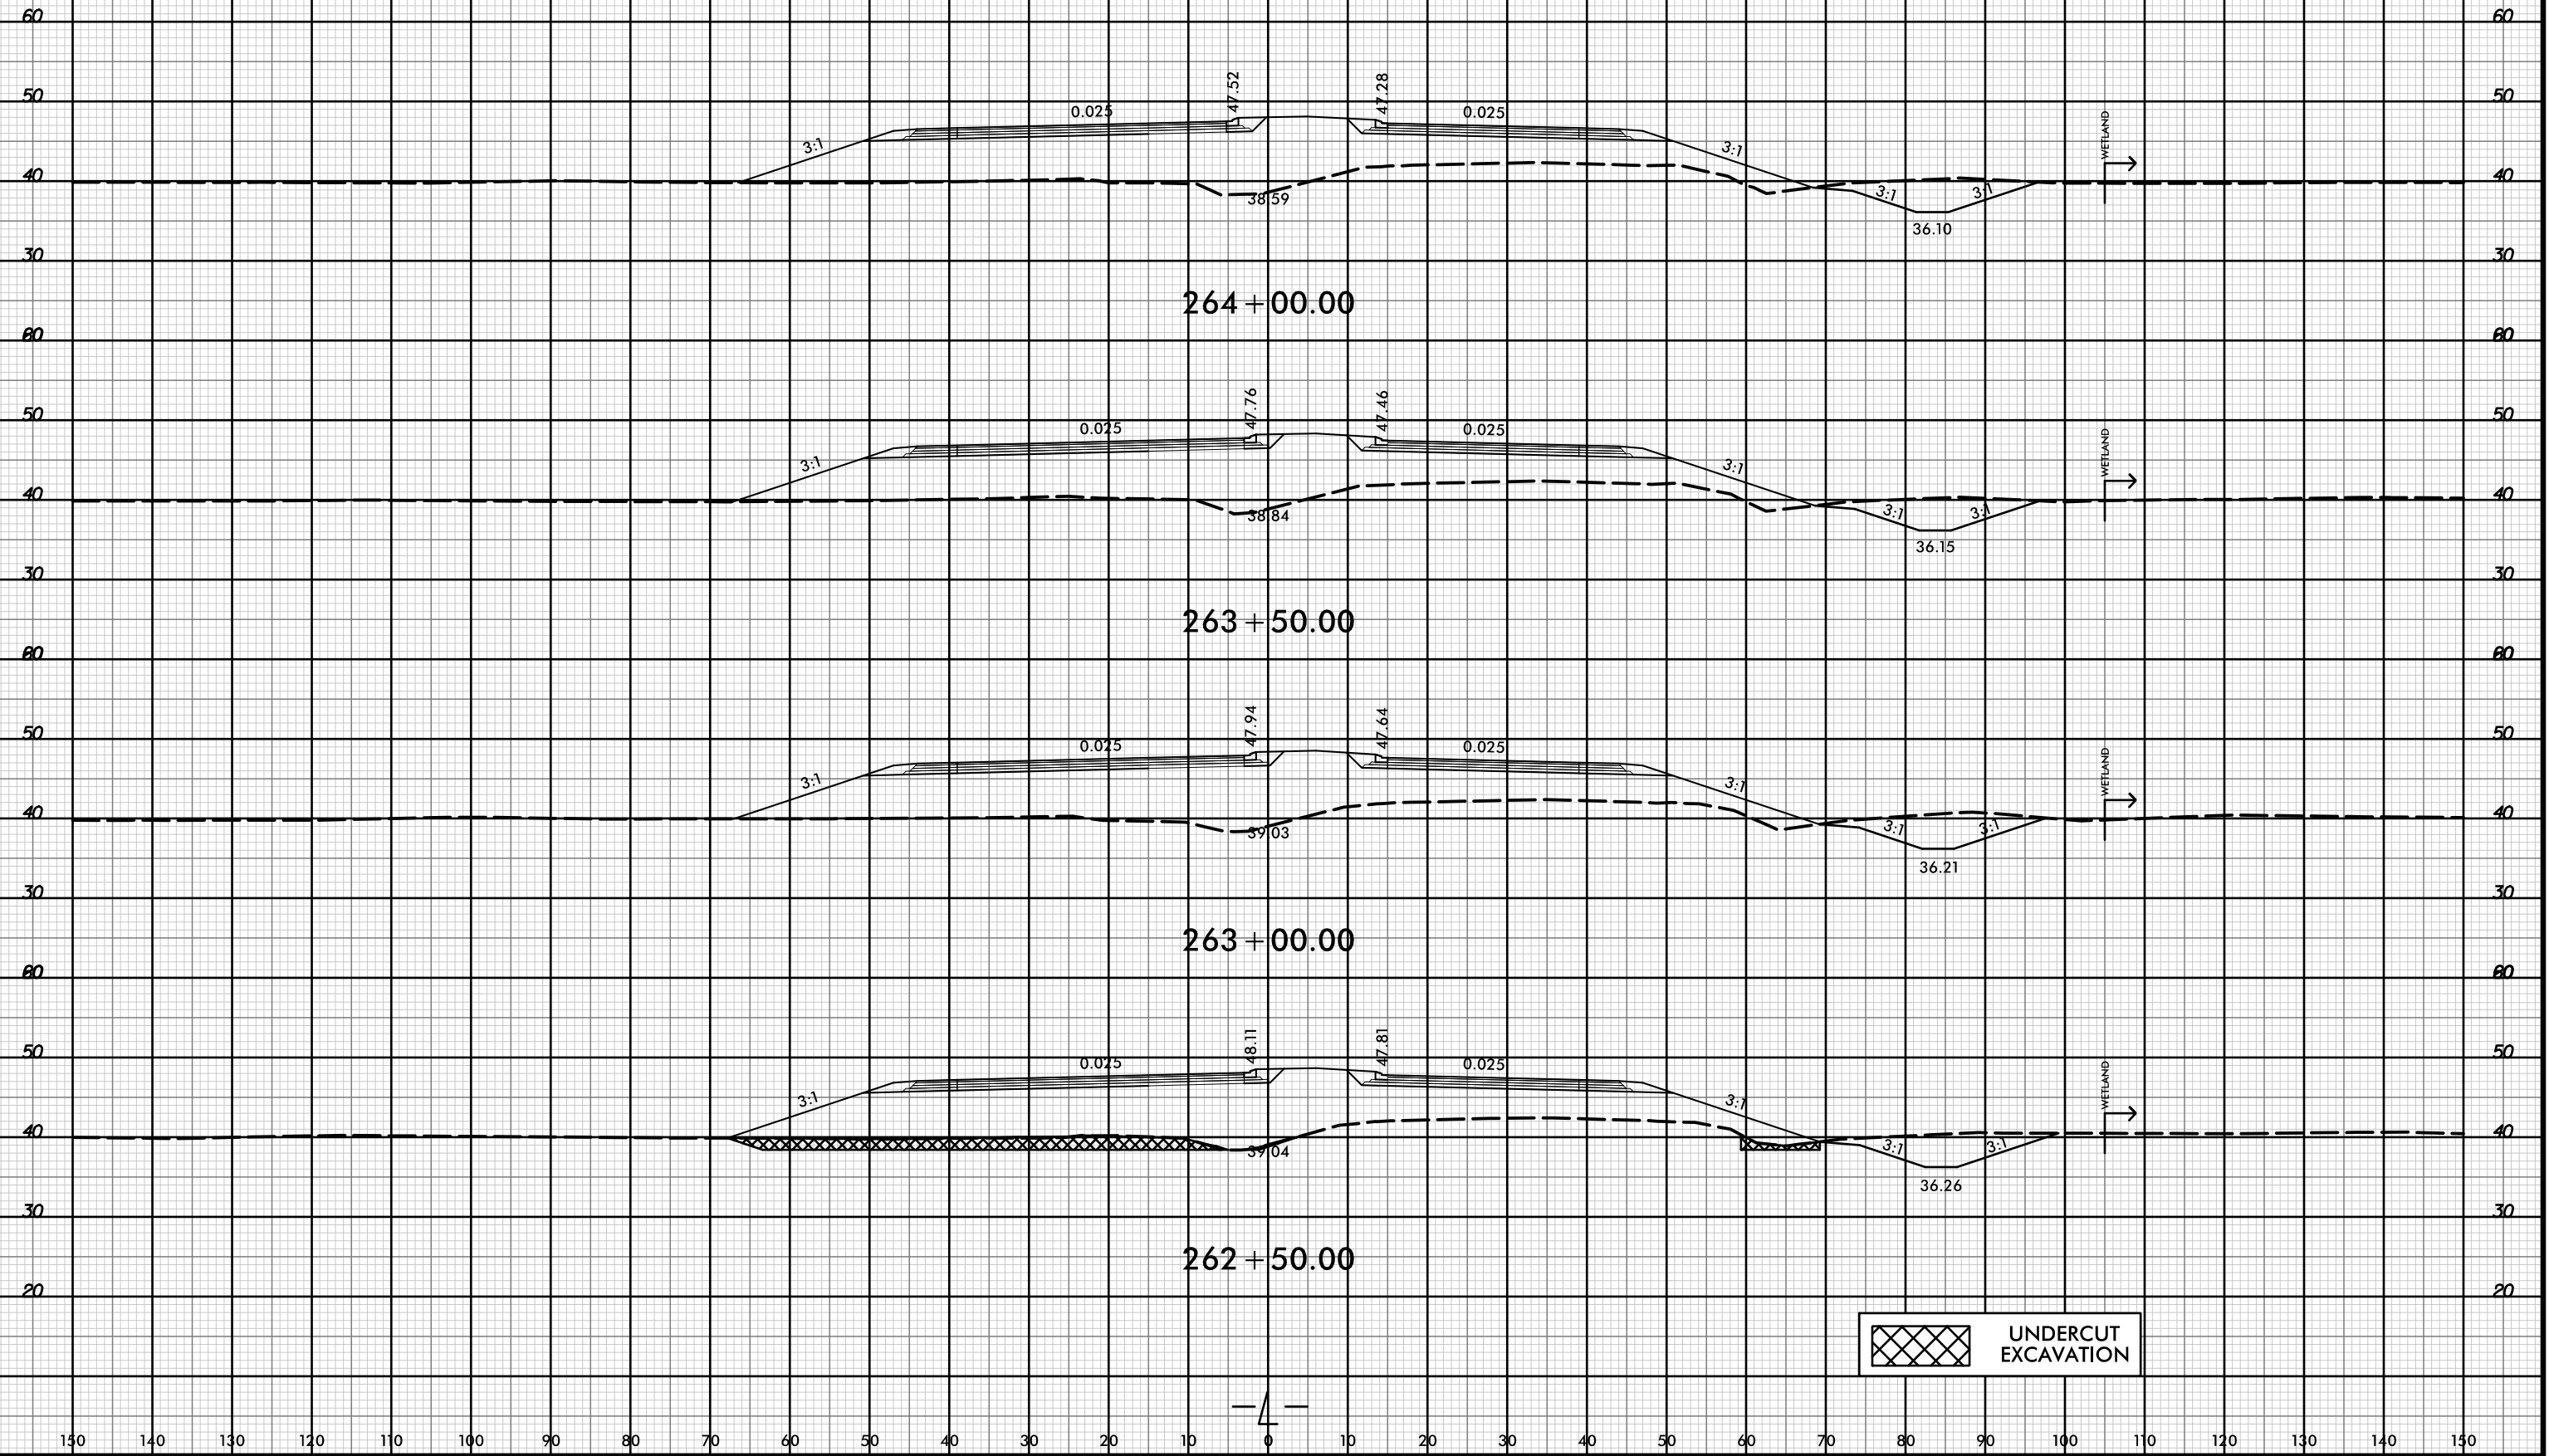

UNDERCUT EXCAVATION

21-Jul-2021 10:35
R:\p\dawej\XSCA\5021_rdy_xpl.dgn
HNTB

