


8/23/99



PROJ. REFERENCE NO.  
R-5021

SHEET NO.  
X-142

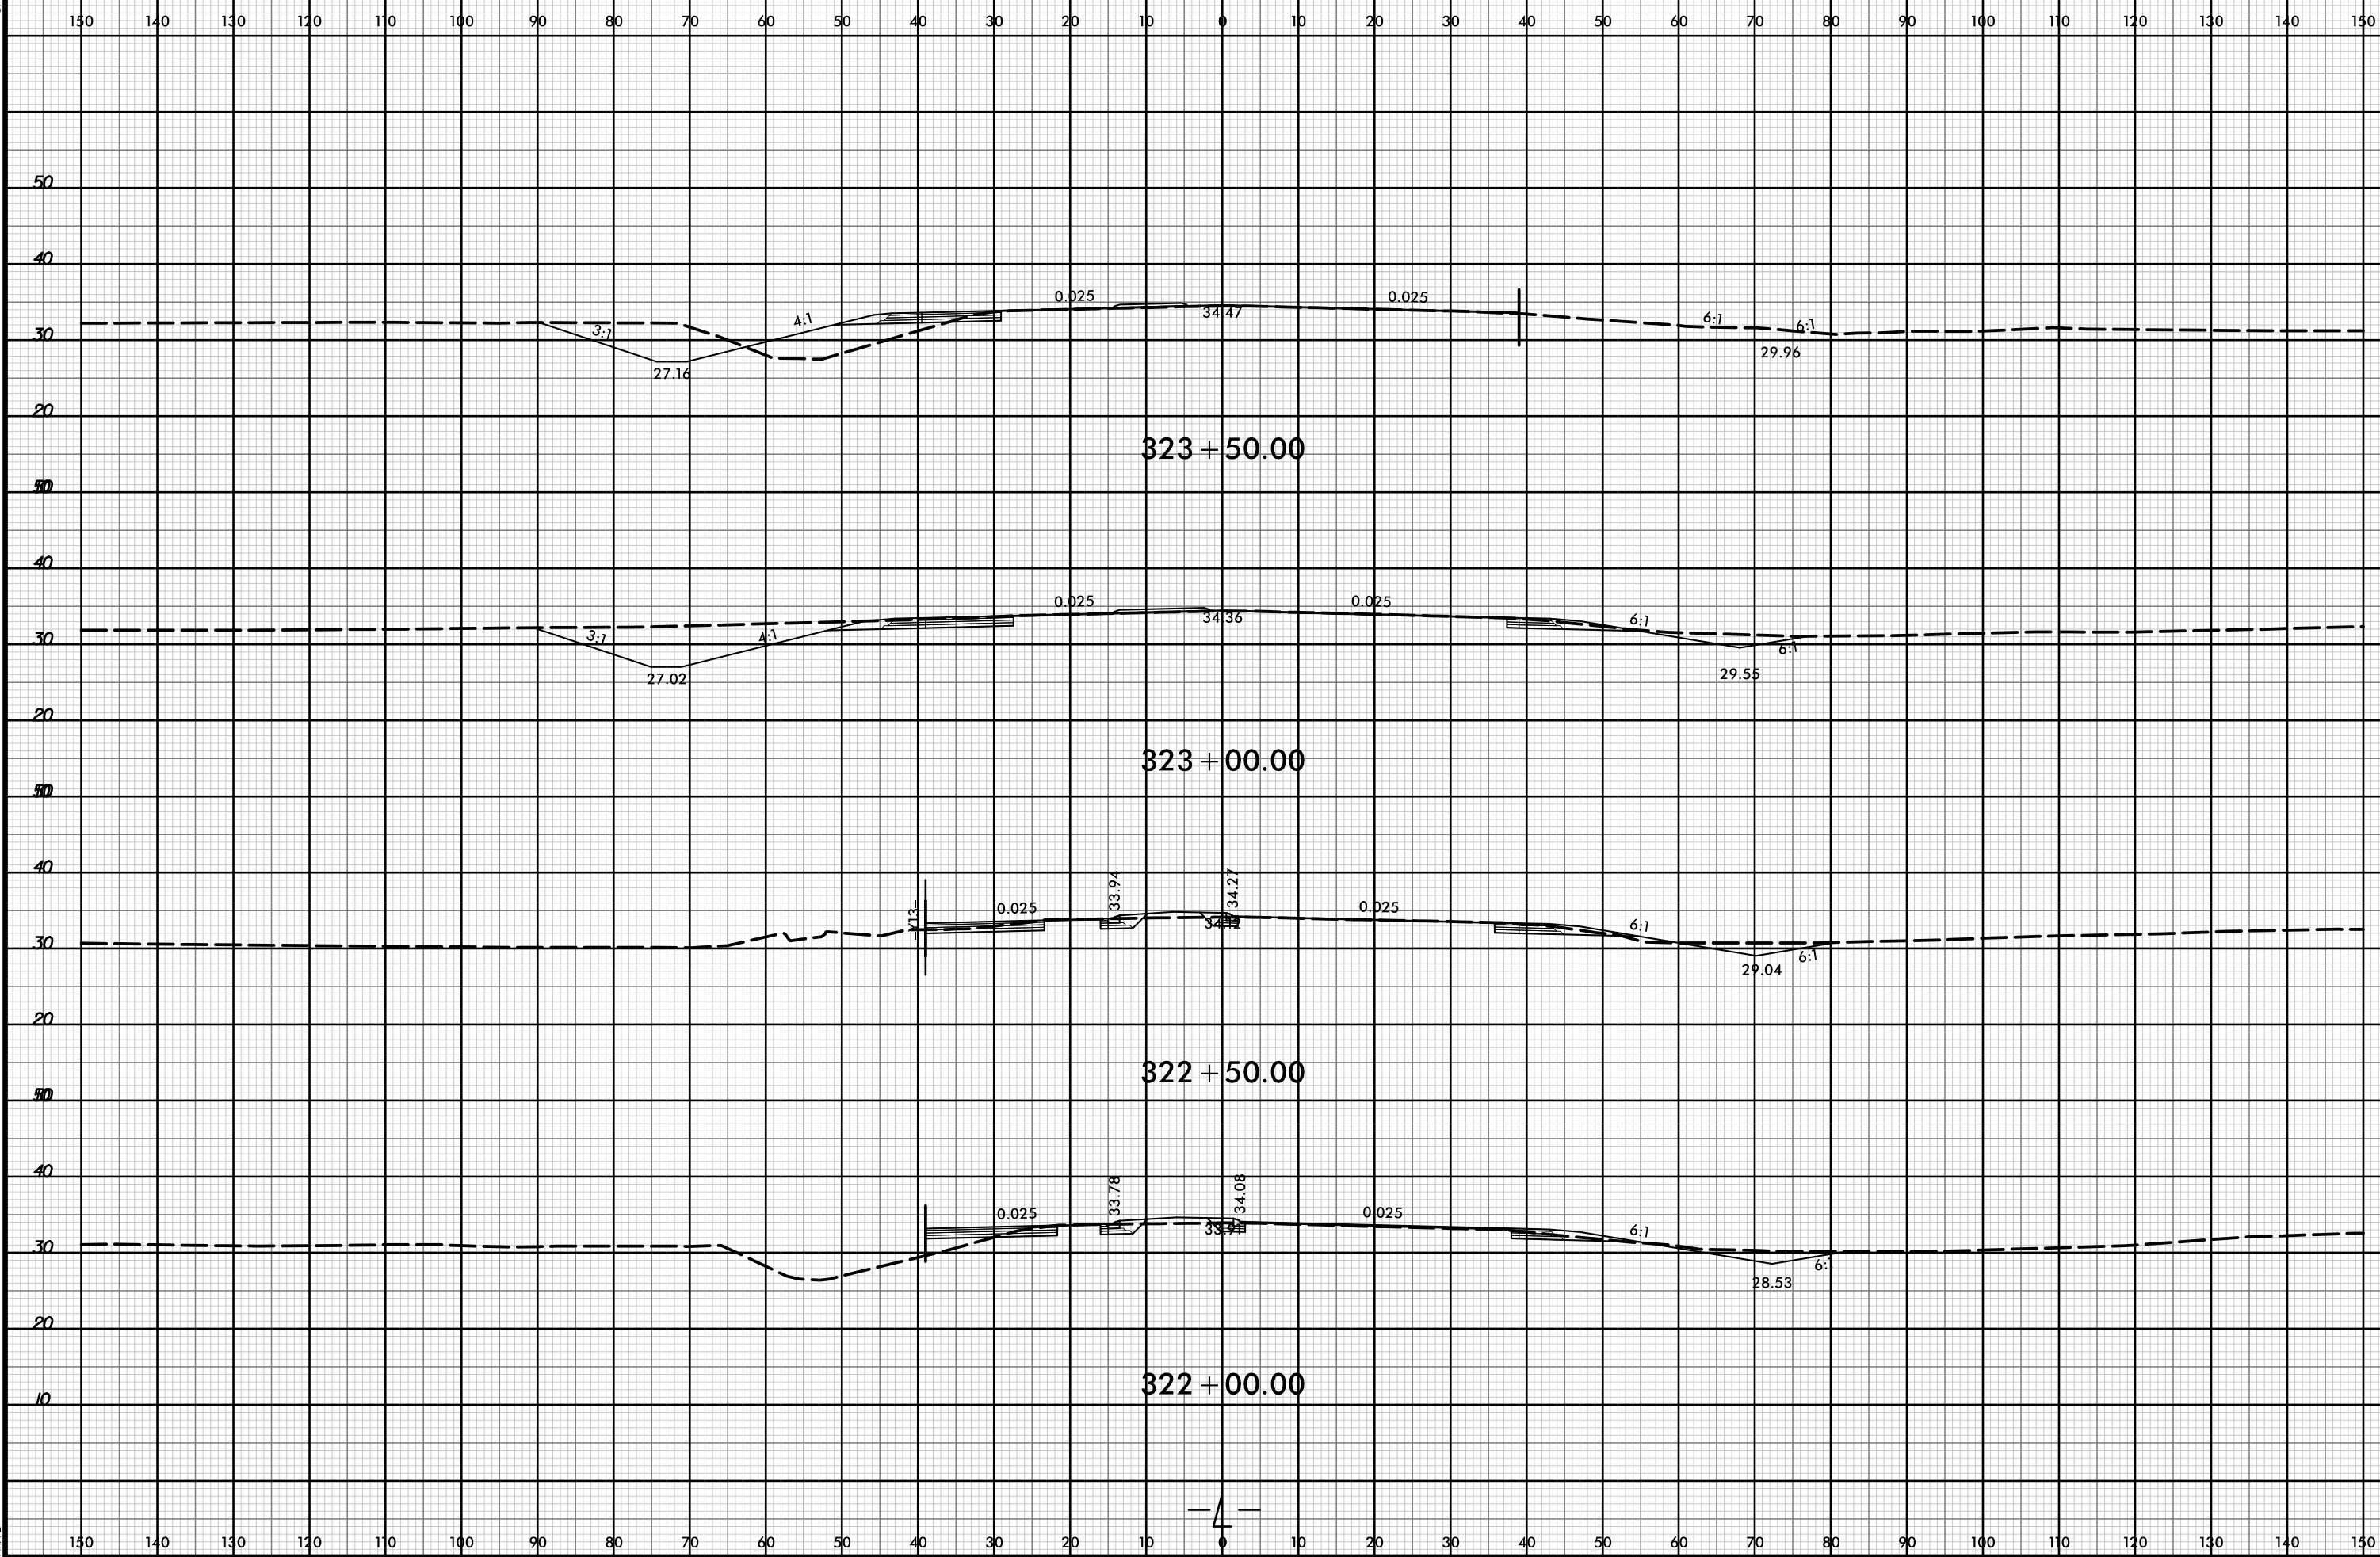

21-Jul-2021 10:36  
 \\P04dwej\XSCA\5021-rdy-xpl-L.dgn  
 HNTB

