


8/23/99



PROJ. REFERENCE NO.
R-5021

SHEET NO.
X-194

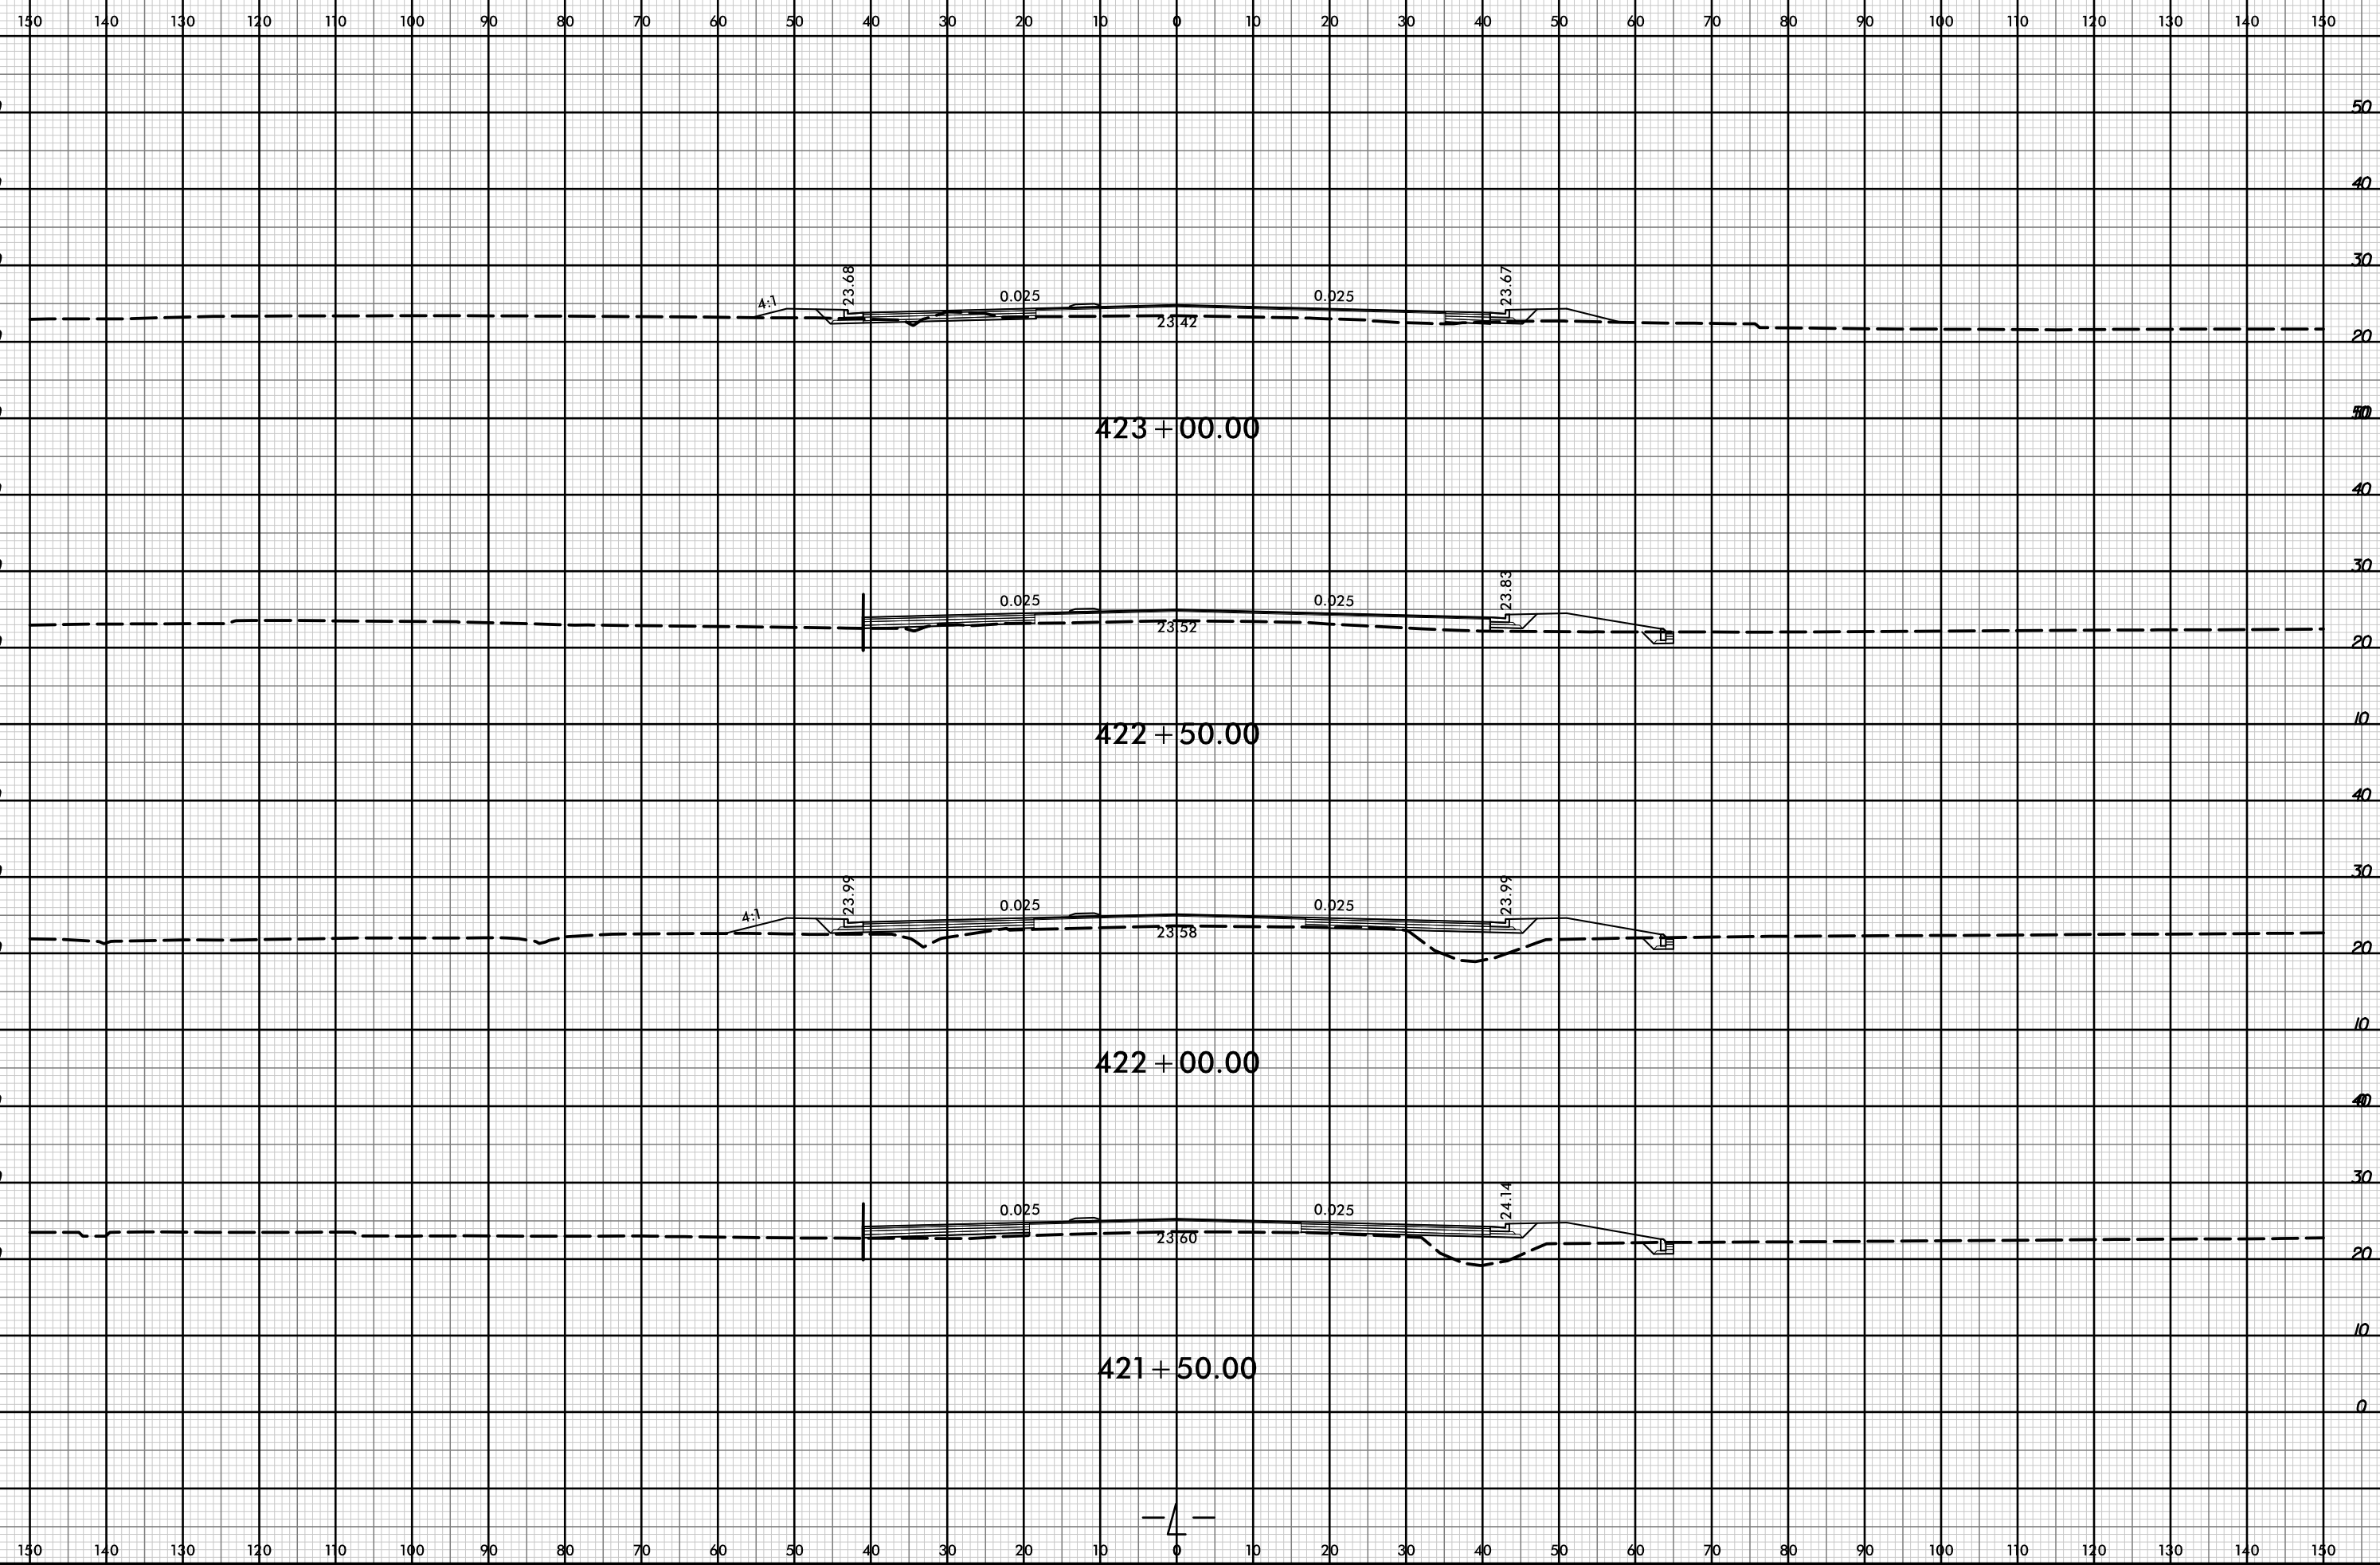

21-Jul-2021 10:36
\\P01dweu\XSCA\5021-rdy-xxp11.dgn
HTB

