


8/23/99



PROJ. REFERENCE NO.  
R-5021

SHEET NO.  
X-200

150 140 130 120 110 100 90 80 70 60 50 40 30 20 10 0 10 20 30 40 50 60 70 80 90 100 110 120 130 140 150

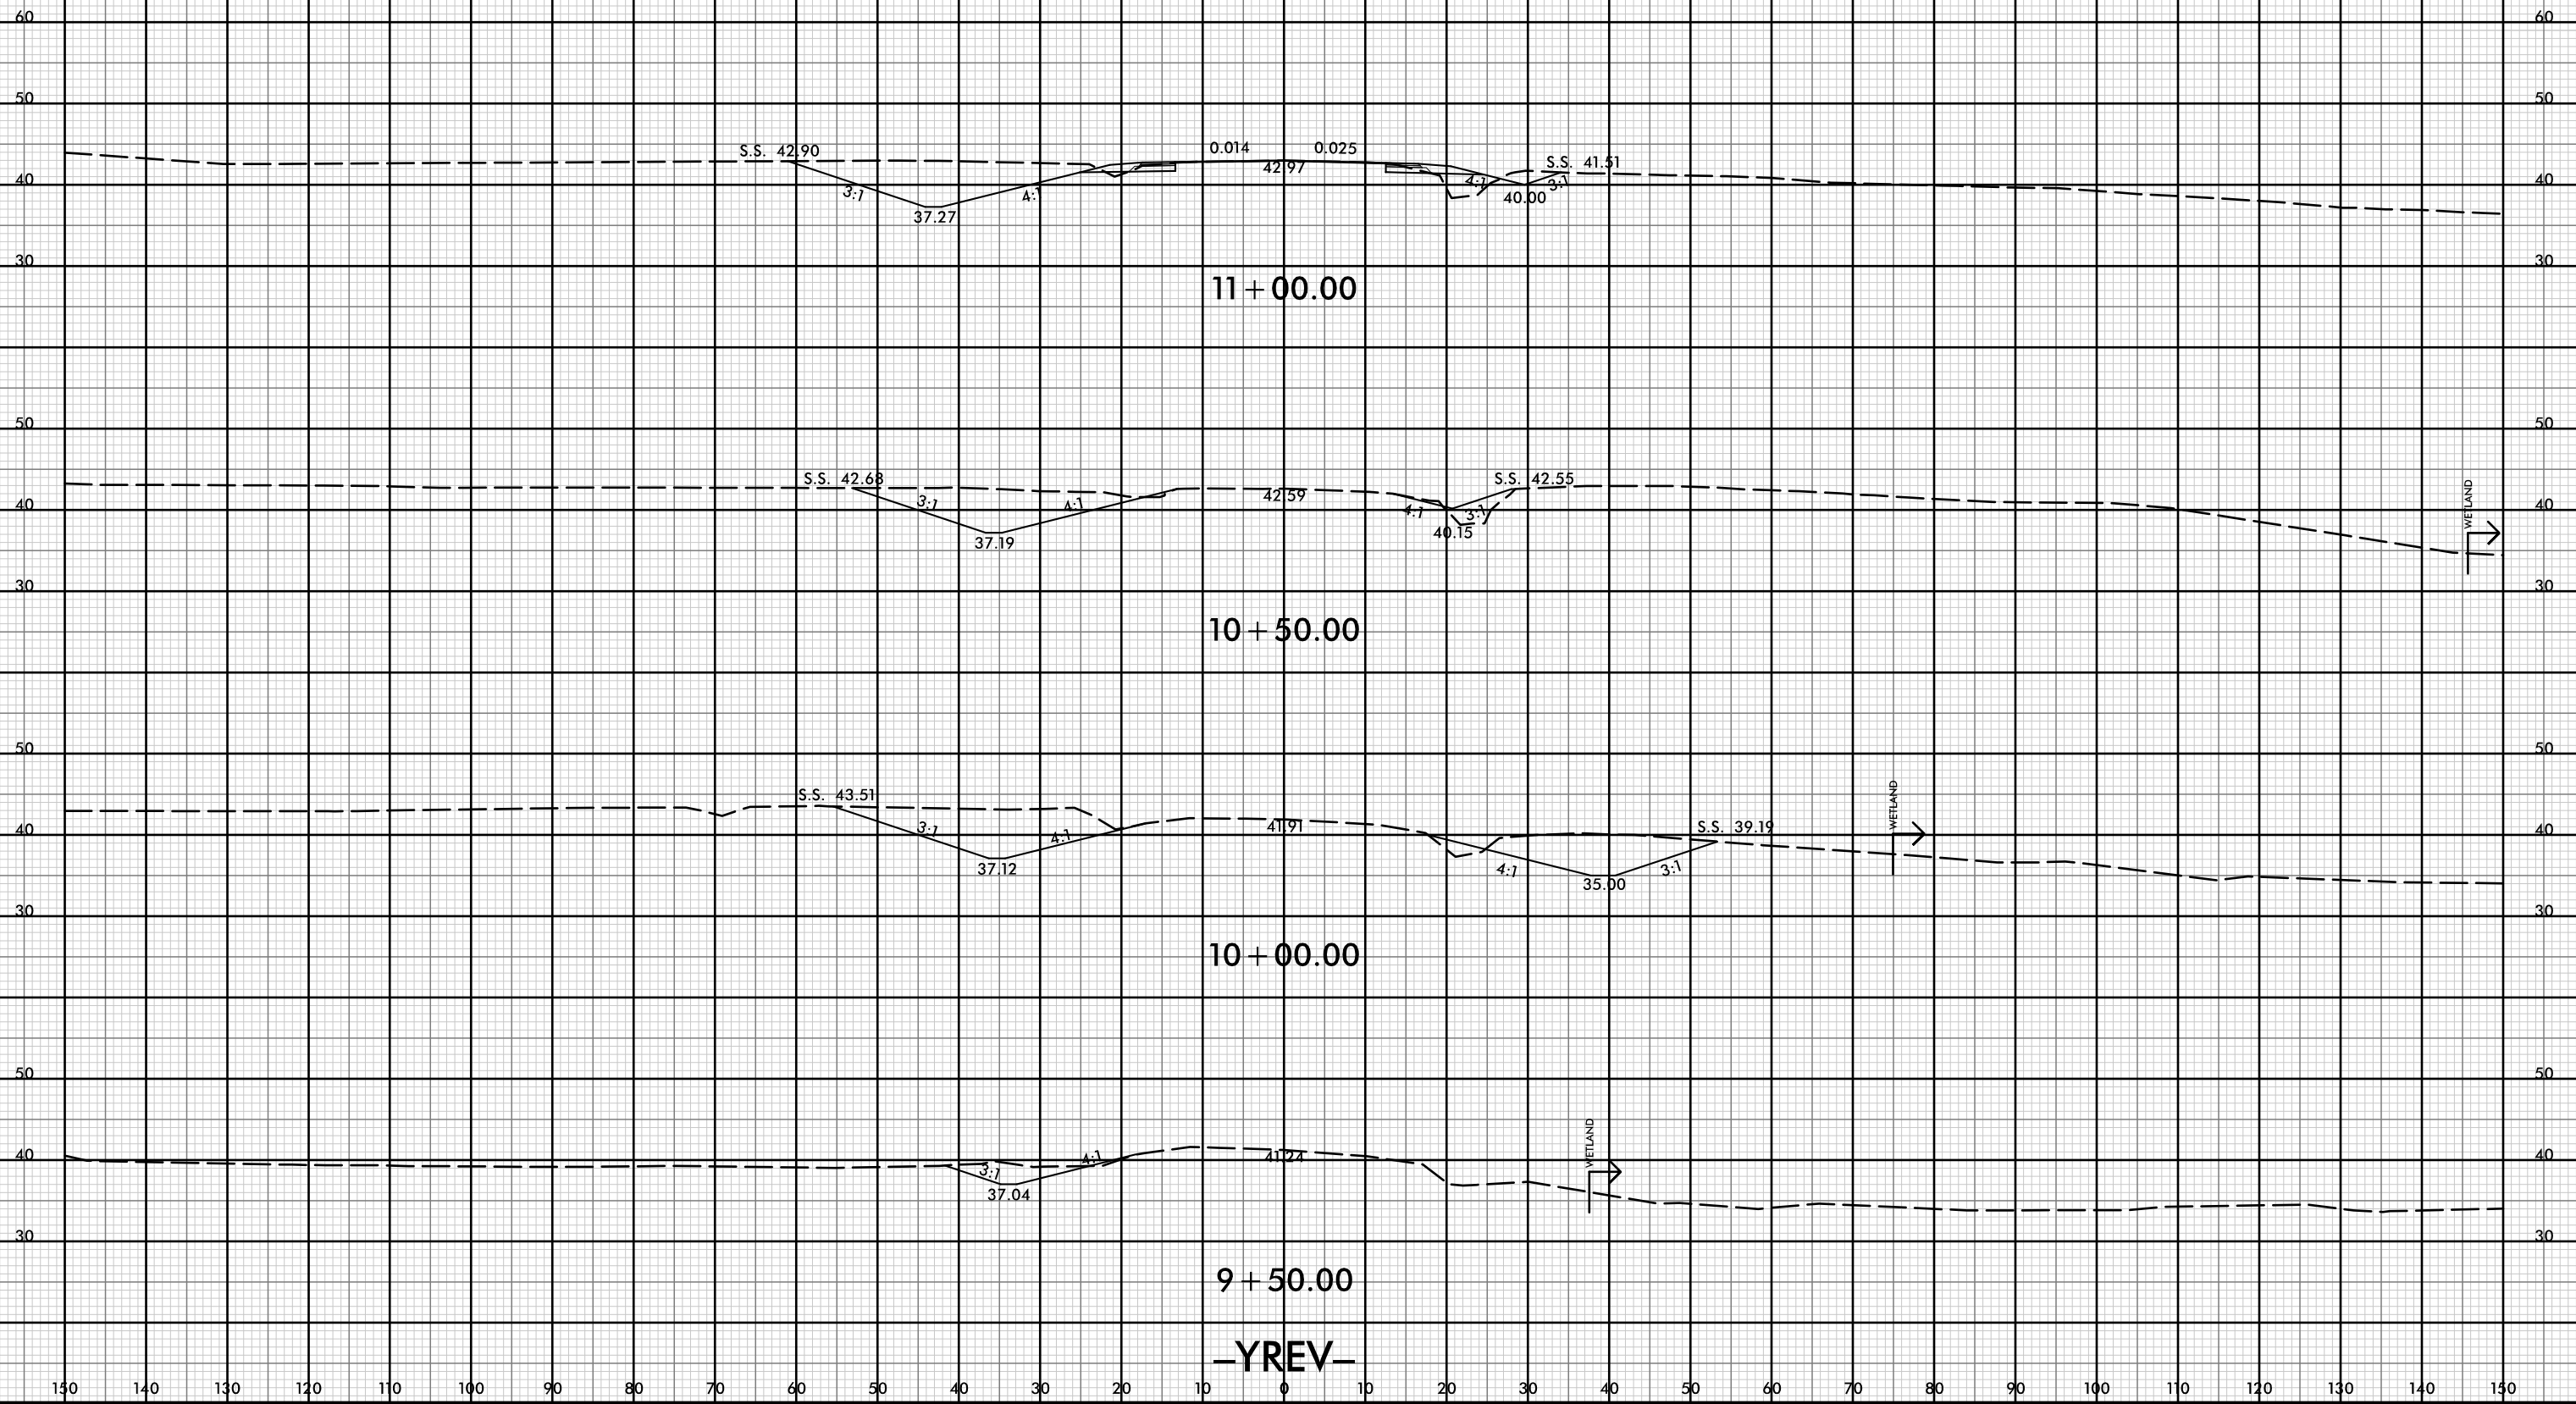

21-JUL-2021 10:47  
 \\P01dwej\XSCA\5021-rdy-ep-l-YREV.dgn  
 HNTB