


8/23/99



PROJ. REFERENCE NO.	SHEET NO.
R-5021	X-201

150 140 130 120 110 100 90 80 70 60 50 40 30 20 10 0 10 20 30 40 50 60 70 80 90 100 110 120 130 140 150

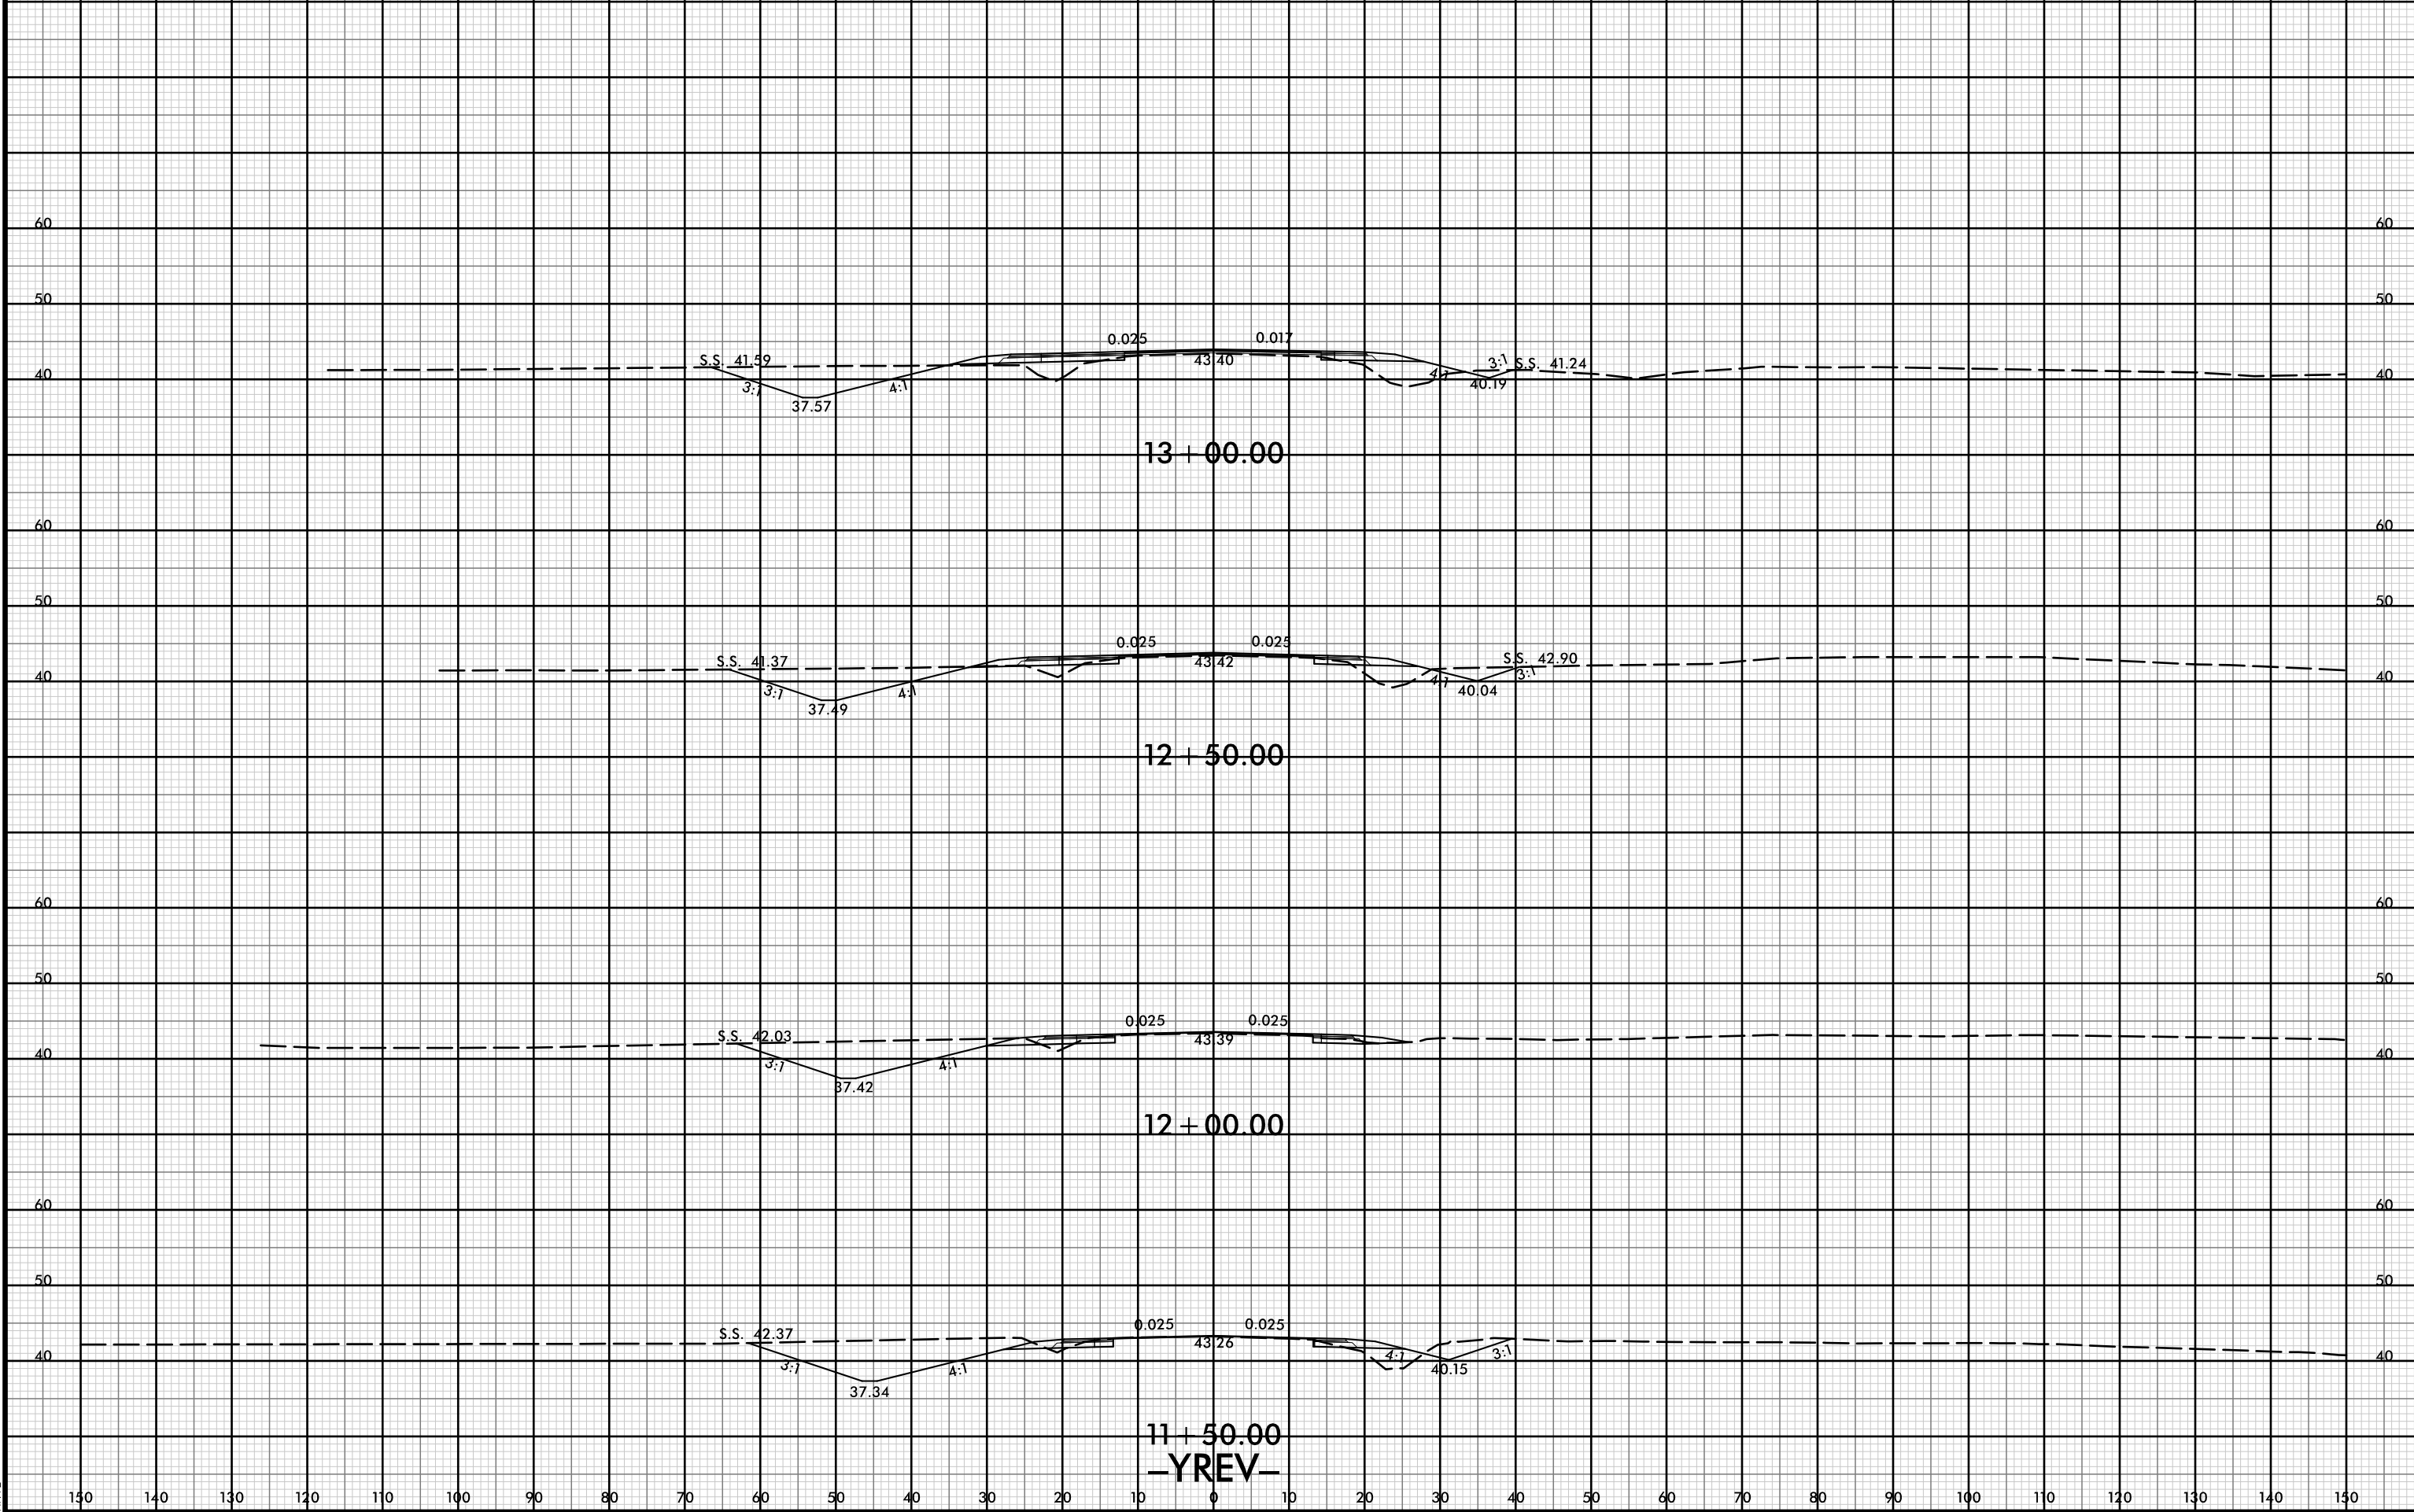

13 + 00.00

12 + 50.00

12 + 00.00

11 + 50.00

-YREV-

21-JUL-2021 10:47  
\\P06dwej\XSC\5021-rdy-xl-YREV.dgn  
HTB