


8/23/99



PROJ. REFERENCE NO. R-5021 SHEET NO. X-204

150 140 130 120 110 100 90 80 70 60 50 40 30 20 10 0 10 20 30 40 50 60 70 80 90 100 110 120 130 140 150

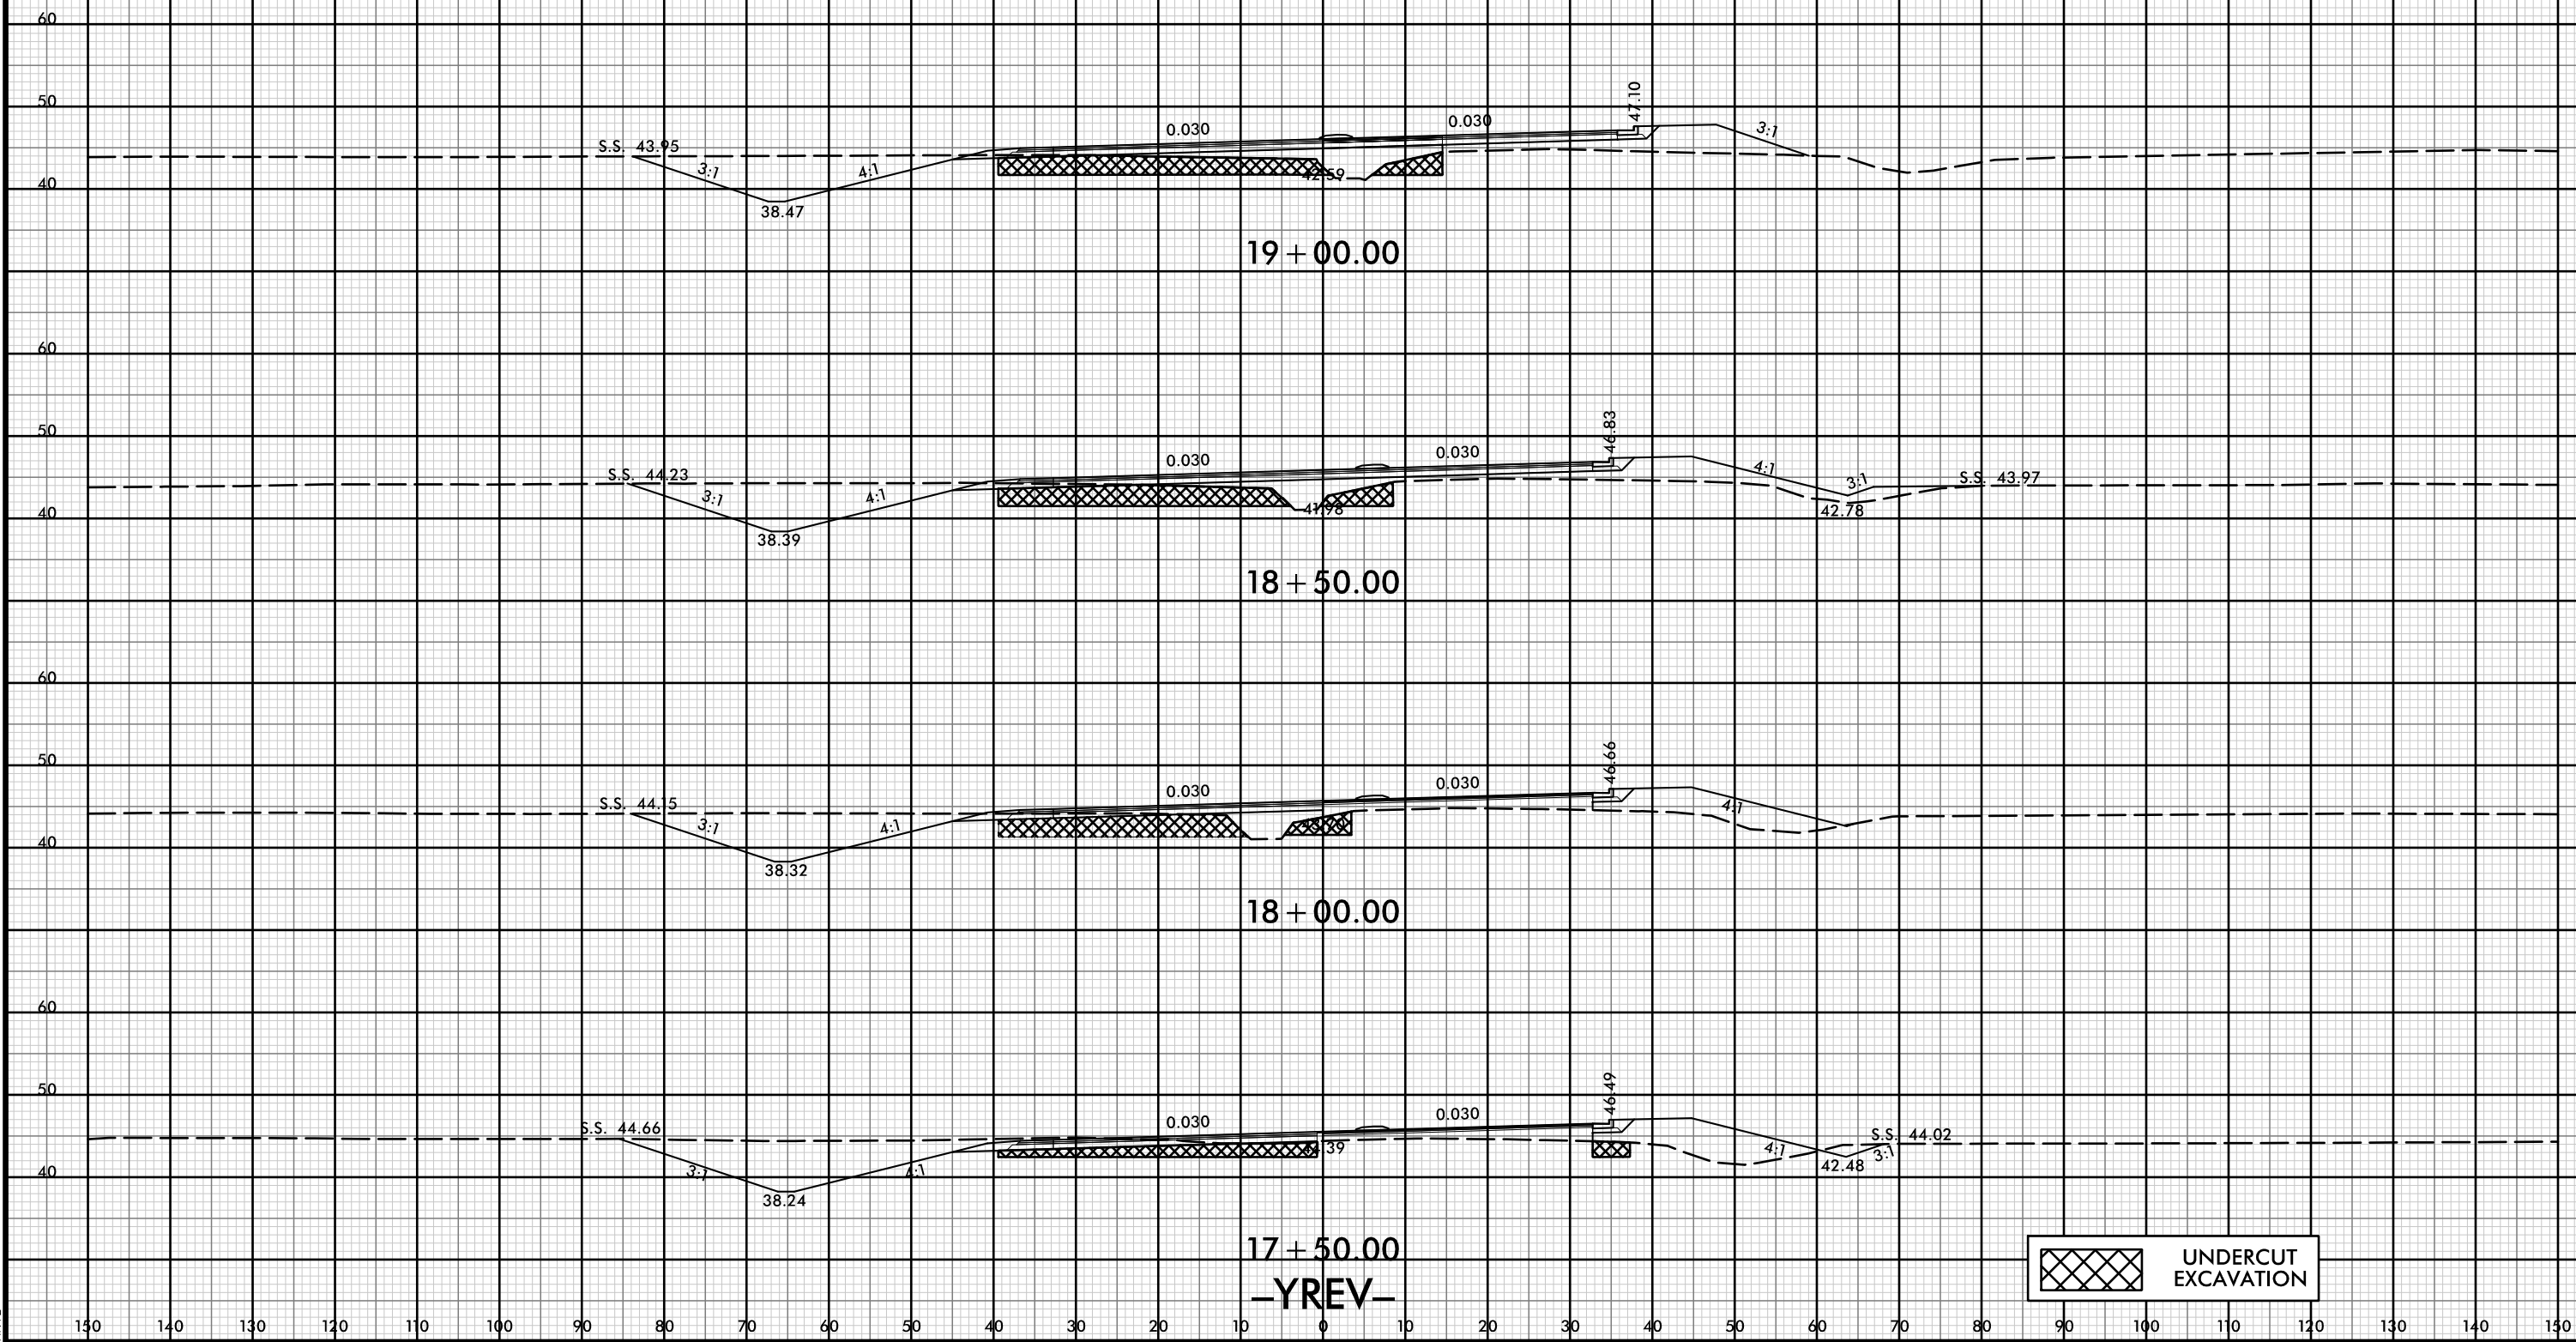

 UNDERCUT EXCAVATION

P:\JUL-2021\03-17
R\p\dwg\XSC\5021-rdy-xl-YREV.dgn
HTB

150 140 130 120 110 100 90 80 70 60 50 40 30 20 10 0 10 20 30 40 50 60 70 80 90 100 110 120 130 140 150