


8/23/99



PROJ. REFERENCE NO. R-5021 SHEET NO. X-205

150 140 130 120 110 100 90 80 70 60 50 40 30 20 10 0 10 20 30 40 50 60 70 80 90 100 110 120 130 140 150

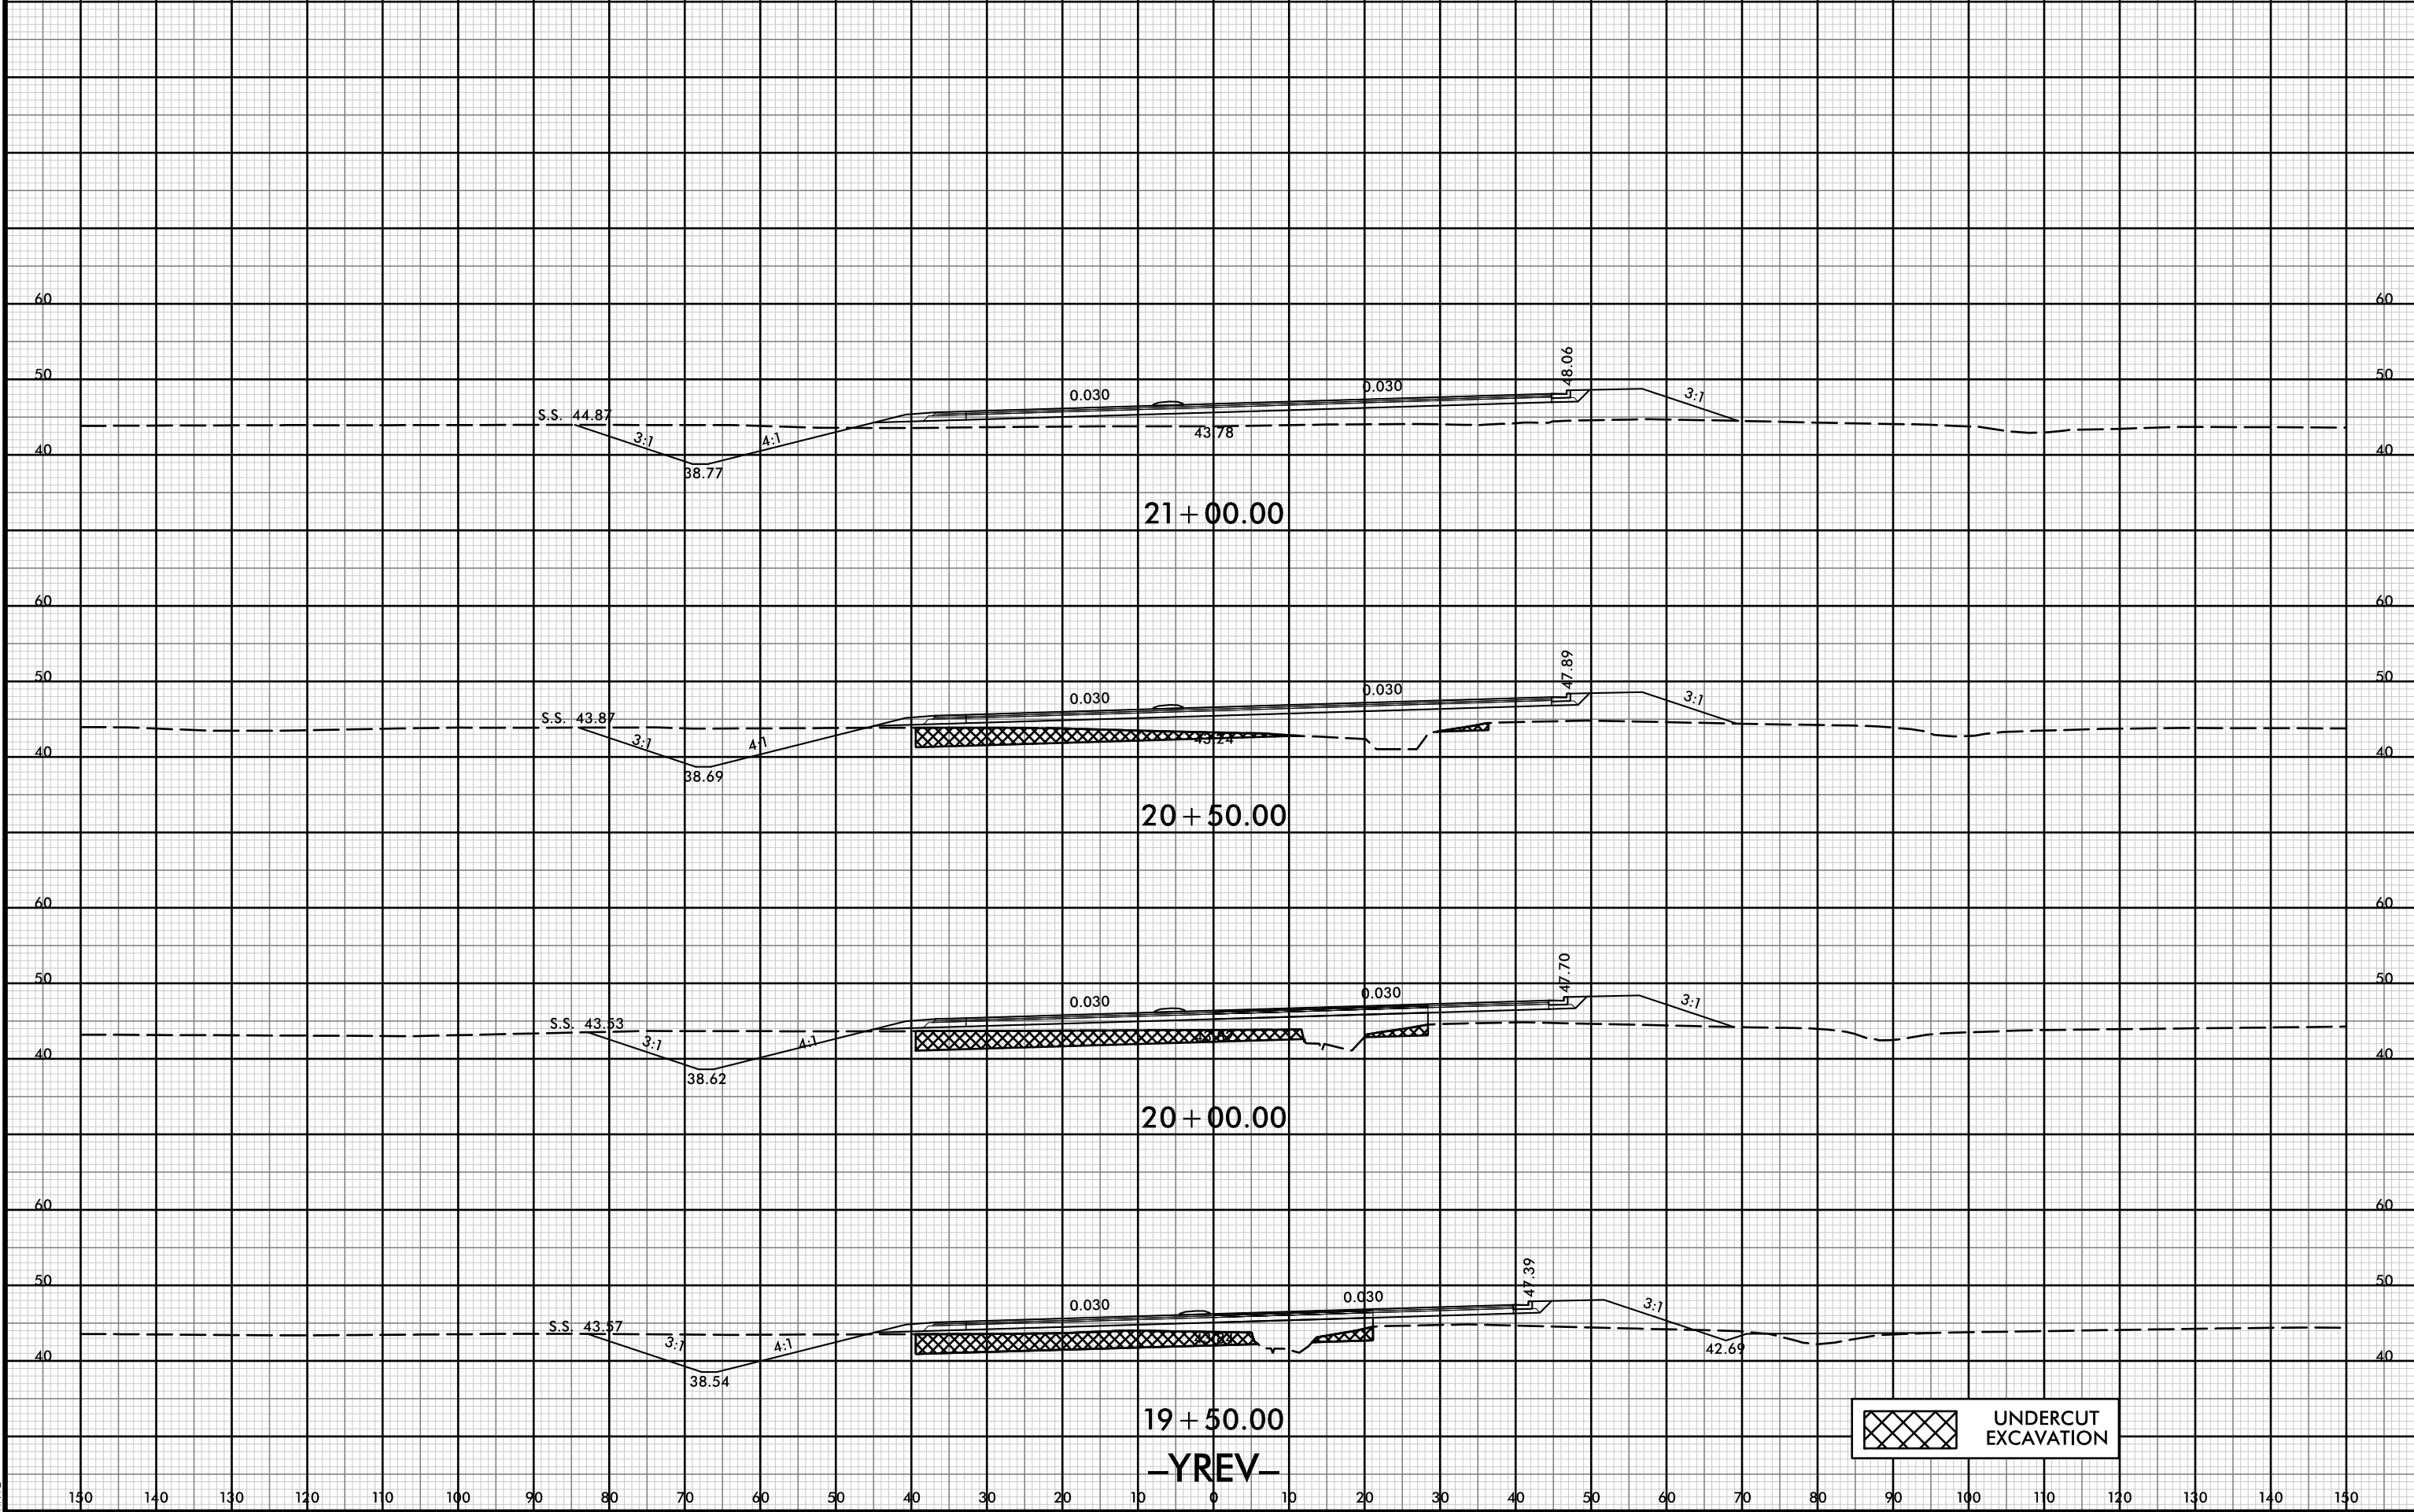

 UNDERCUT EXCAVATION

21-JUL-2021 10:47
R:\p\dawej\XSCA\5021-rdy-xpl-YREV.dgn
HTB

150 140 130 120 110 100 90 80 70 60 50 40 30 20 10 0 10 20 30 40 50 60 70 80 90 100 110 120 130 140 150