


8/23/99



|                     |
|---------------------|
| PROJ. REFERENCE NO. |
| R-5021              |

|           |
|-----------|
| SHEET NO. |
| X-230     |

150 140 130 120 110 100 90 80 70 60 50 40 30 20 10 0 10 20 30 40 50 60 70 80 90 100 110 120 130 140 150

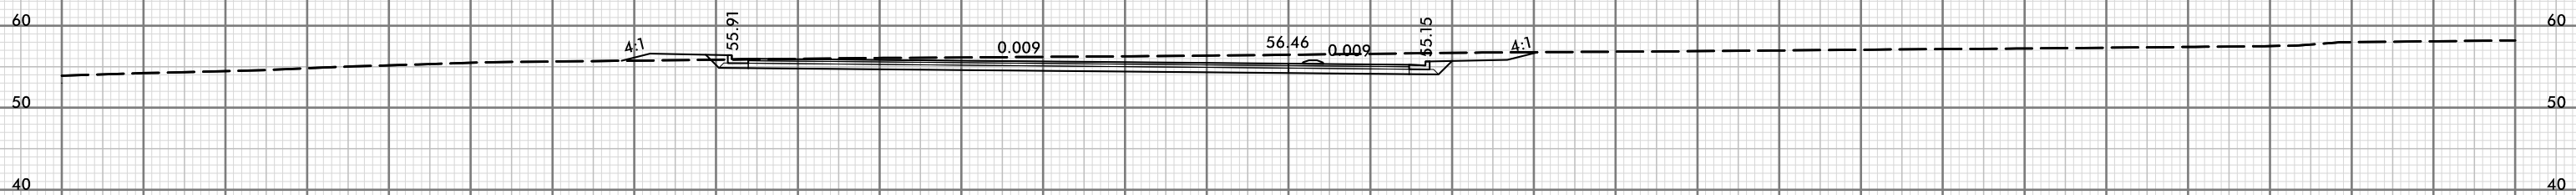

22 + 50.00  
-YAREV-

150 140 130 120 110 100 90 80 70 60 50 40 30 20 10 0 10 20 30 40 50 60 70 80 90 100 110 120 130 140 150

22-OCT-2021 15:10  
C:\P\B\way\X\SC\15021.RDY\_XPL\_YAREV.dgn