


8/23/99



PROJ. REFERENCE NO.
R-5021

SHEET NO.
X-252

150 140 130 120 110 100 90 80 70 60 50 40 30 20 10 0 10 20 30 40 50 60 70 80 90 100 110 120 130 140 150

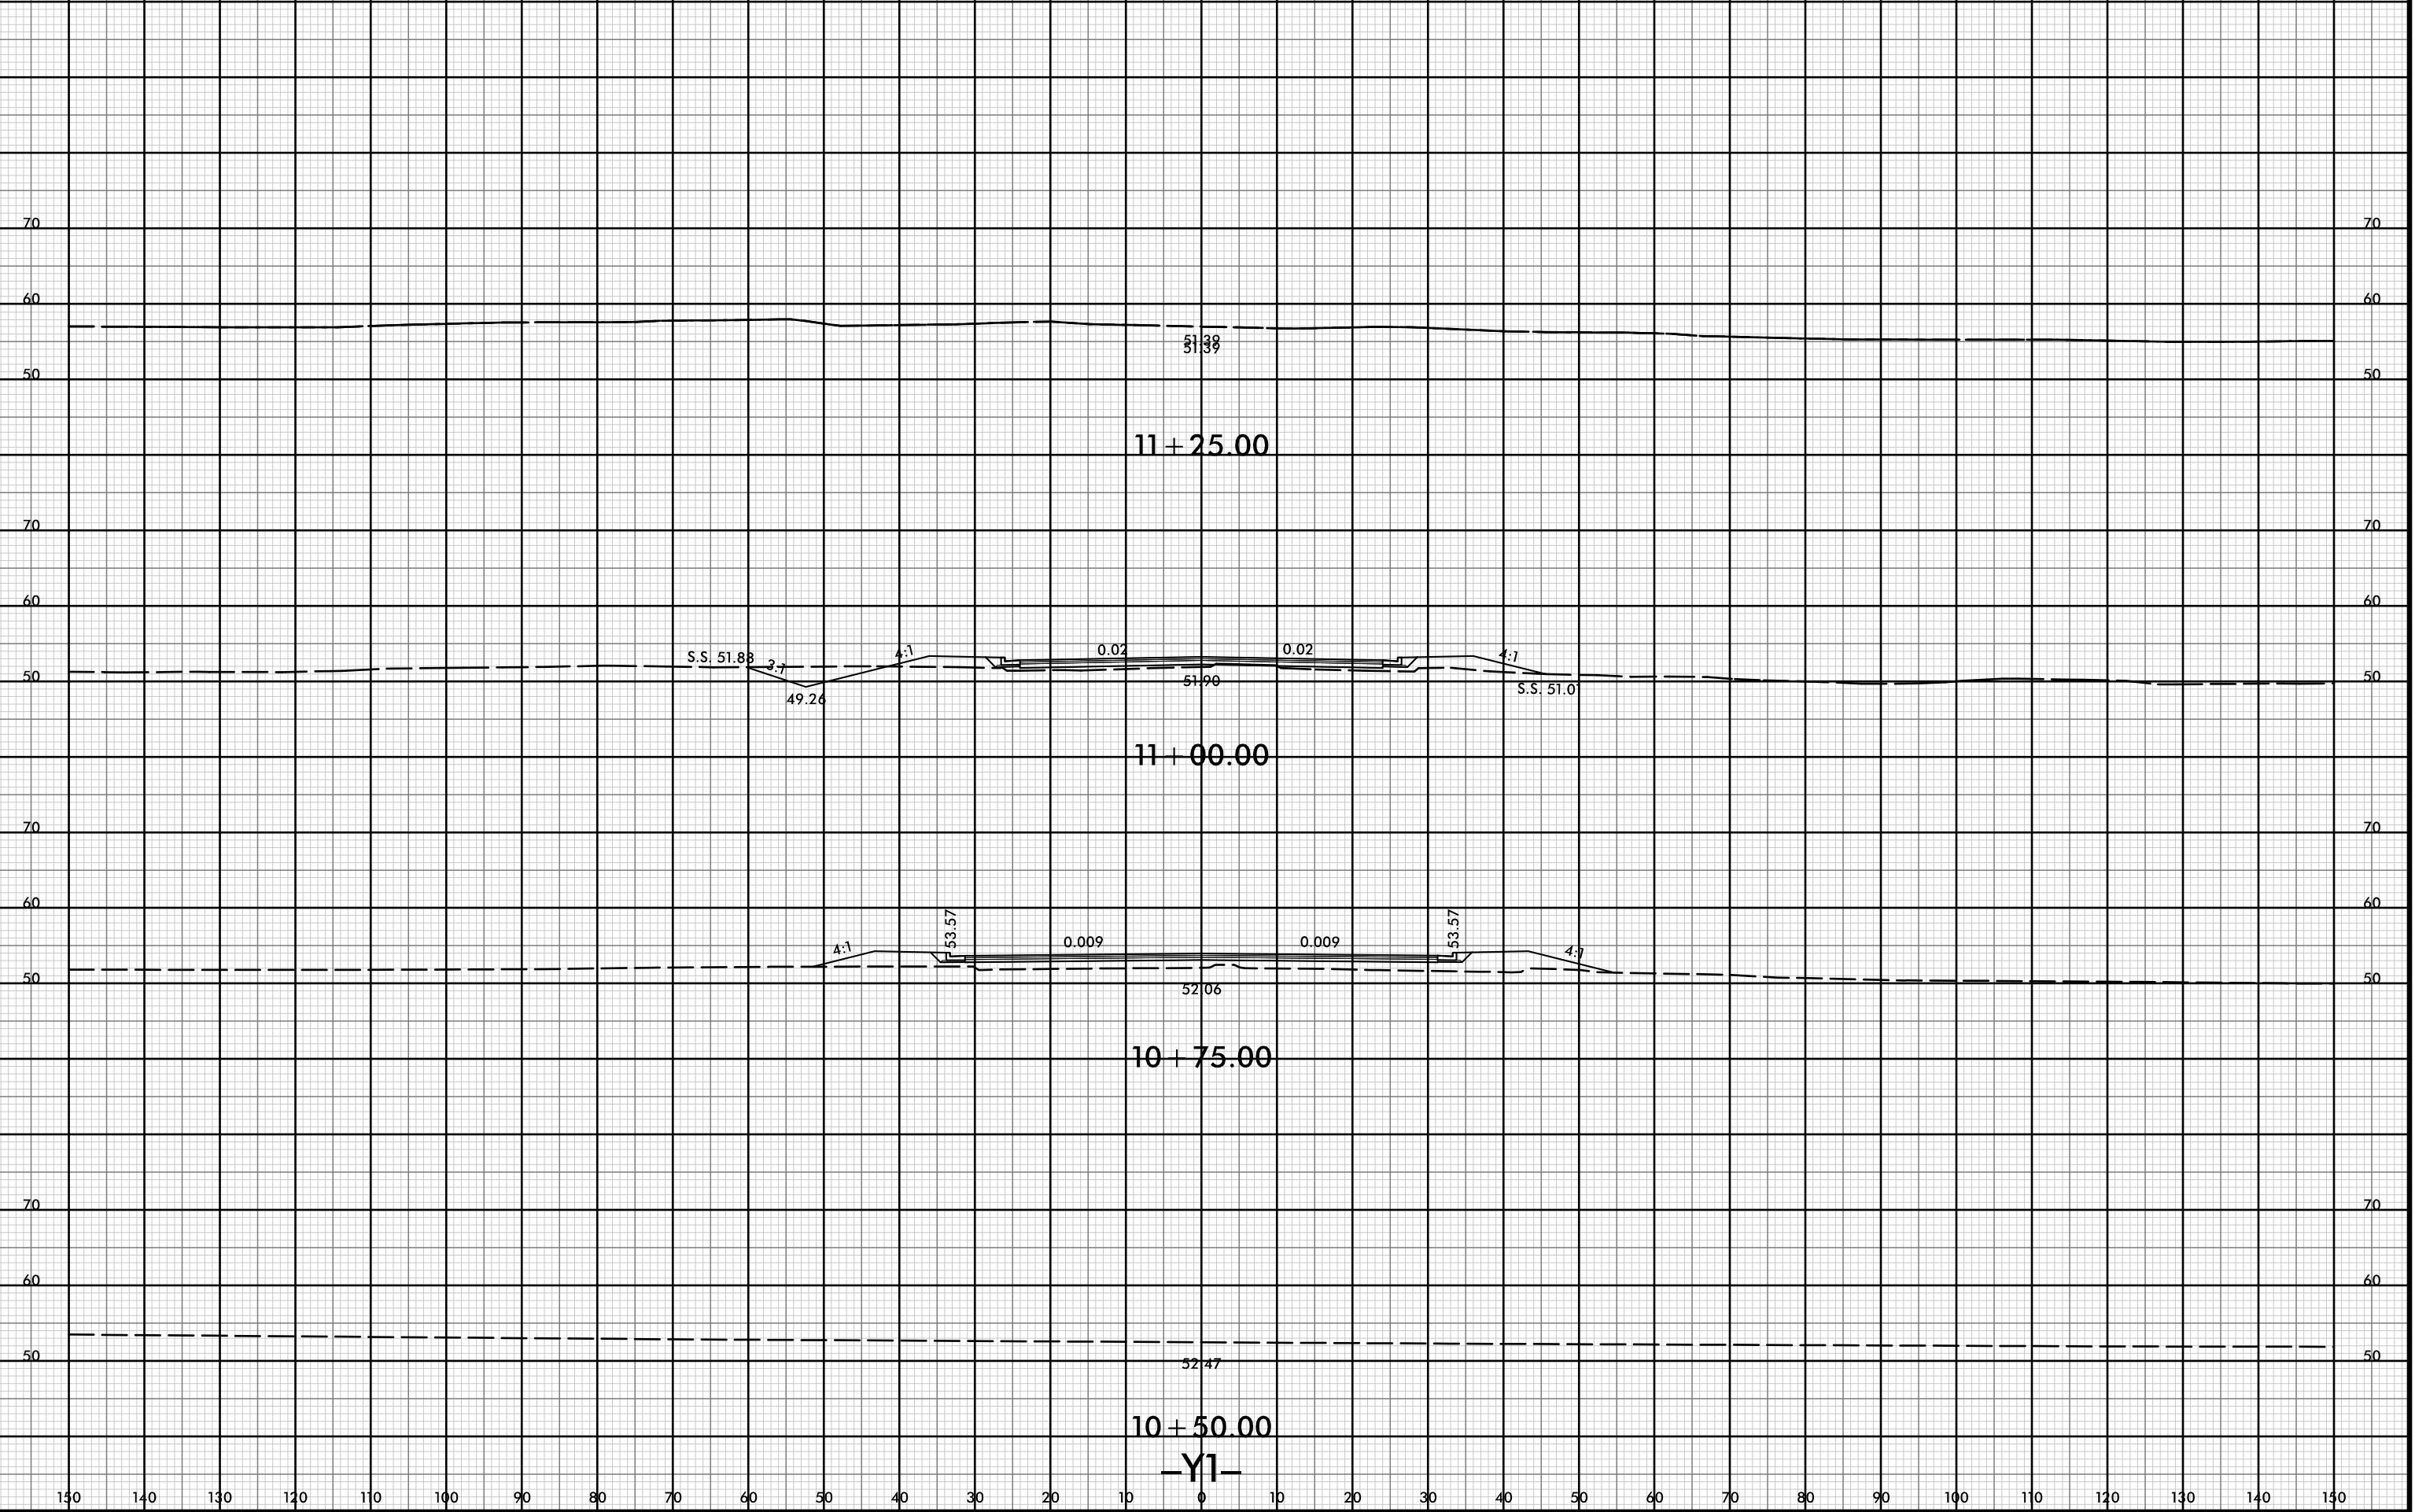

51.39

11 + 25.00

S.S. 51.88

3:1

49.26

4:1

0.02

51.90

0.02

4:1

S.S. 51.0

11 + 00.00

4:1

53.57

0.009

52.06

0.009

53.57

4:1

10 + 75.00

52.47

10 + 50.00

-Y1-

150 140 130 120 110 100 90 80 70 60 50 40 30 20 10 0 10 20 30 40 50 60 70 80 90 100 110 120 130 140 150

21-Jul-2021 10:47
 R:\p\dawej\XSC\5021-rdy-yp-1-Y1.dgn
 HNTB