


8/23/99



|                     |           |
|---------------------|-----------|
| PROJ. REFERENCE NO. | SHEET NO. |
| R-5021              | X-274     |

150 140 130 120 110 100 90 80 70 60 50 40 30 20 10 0 10 20 30 40 50 60 70 80 90 100 110 120 130 140 150

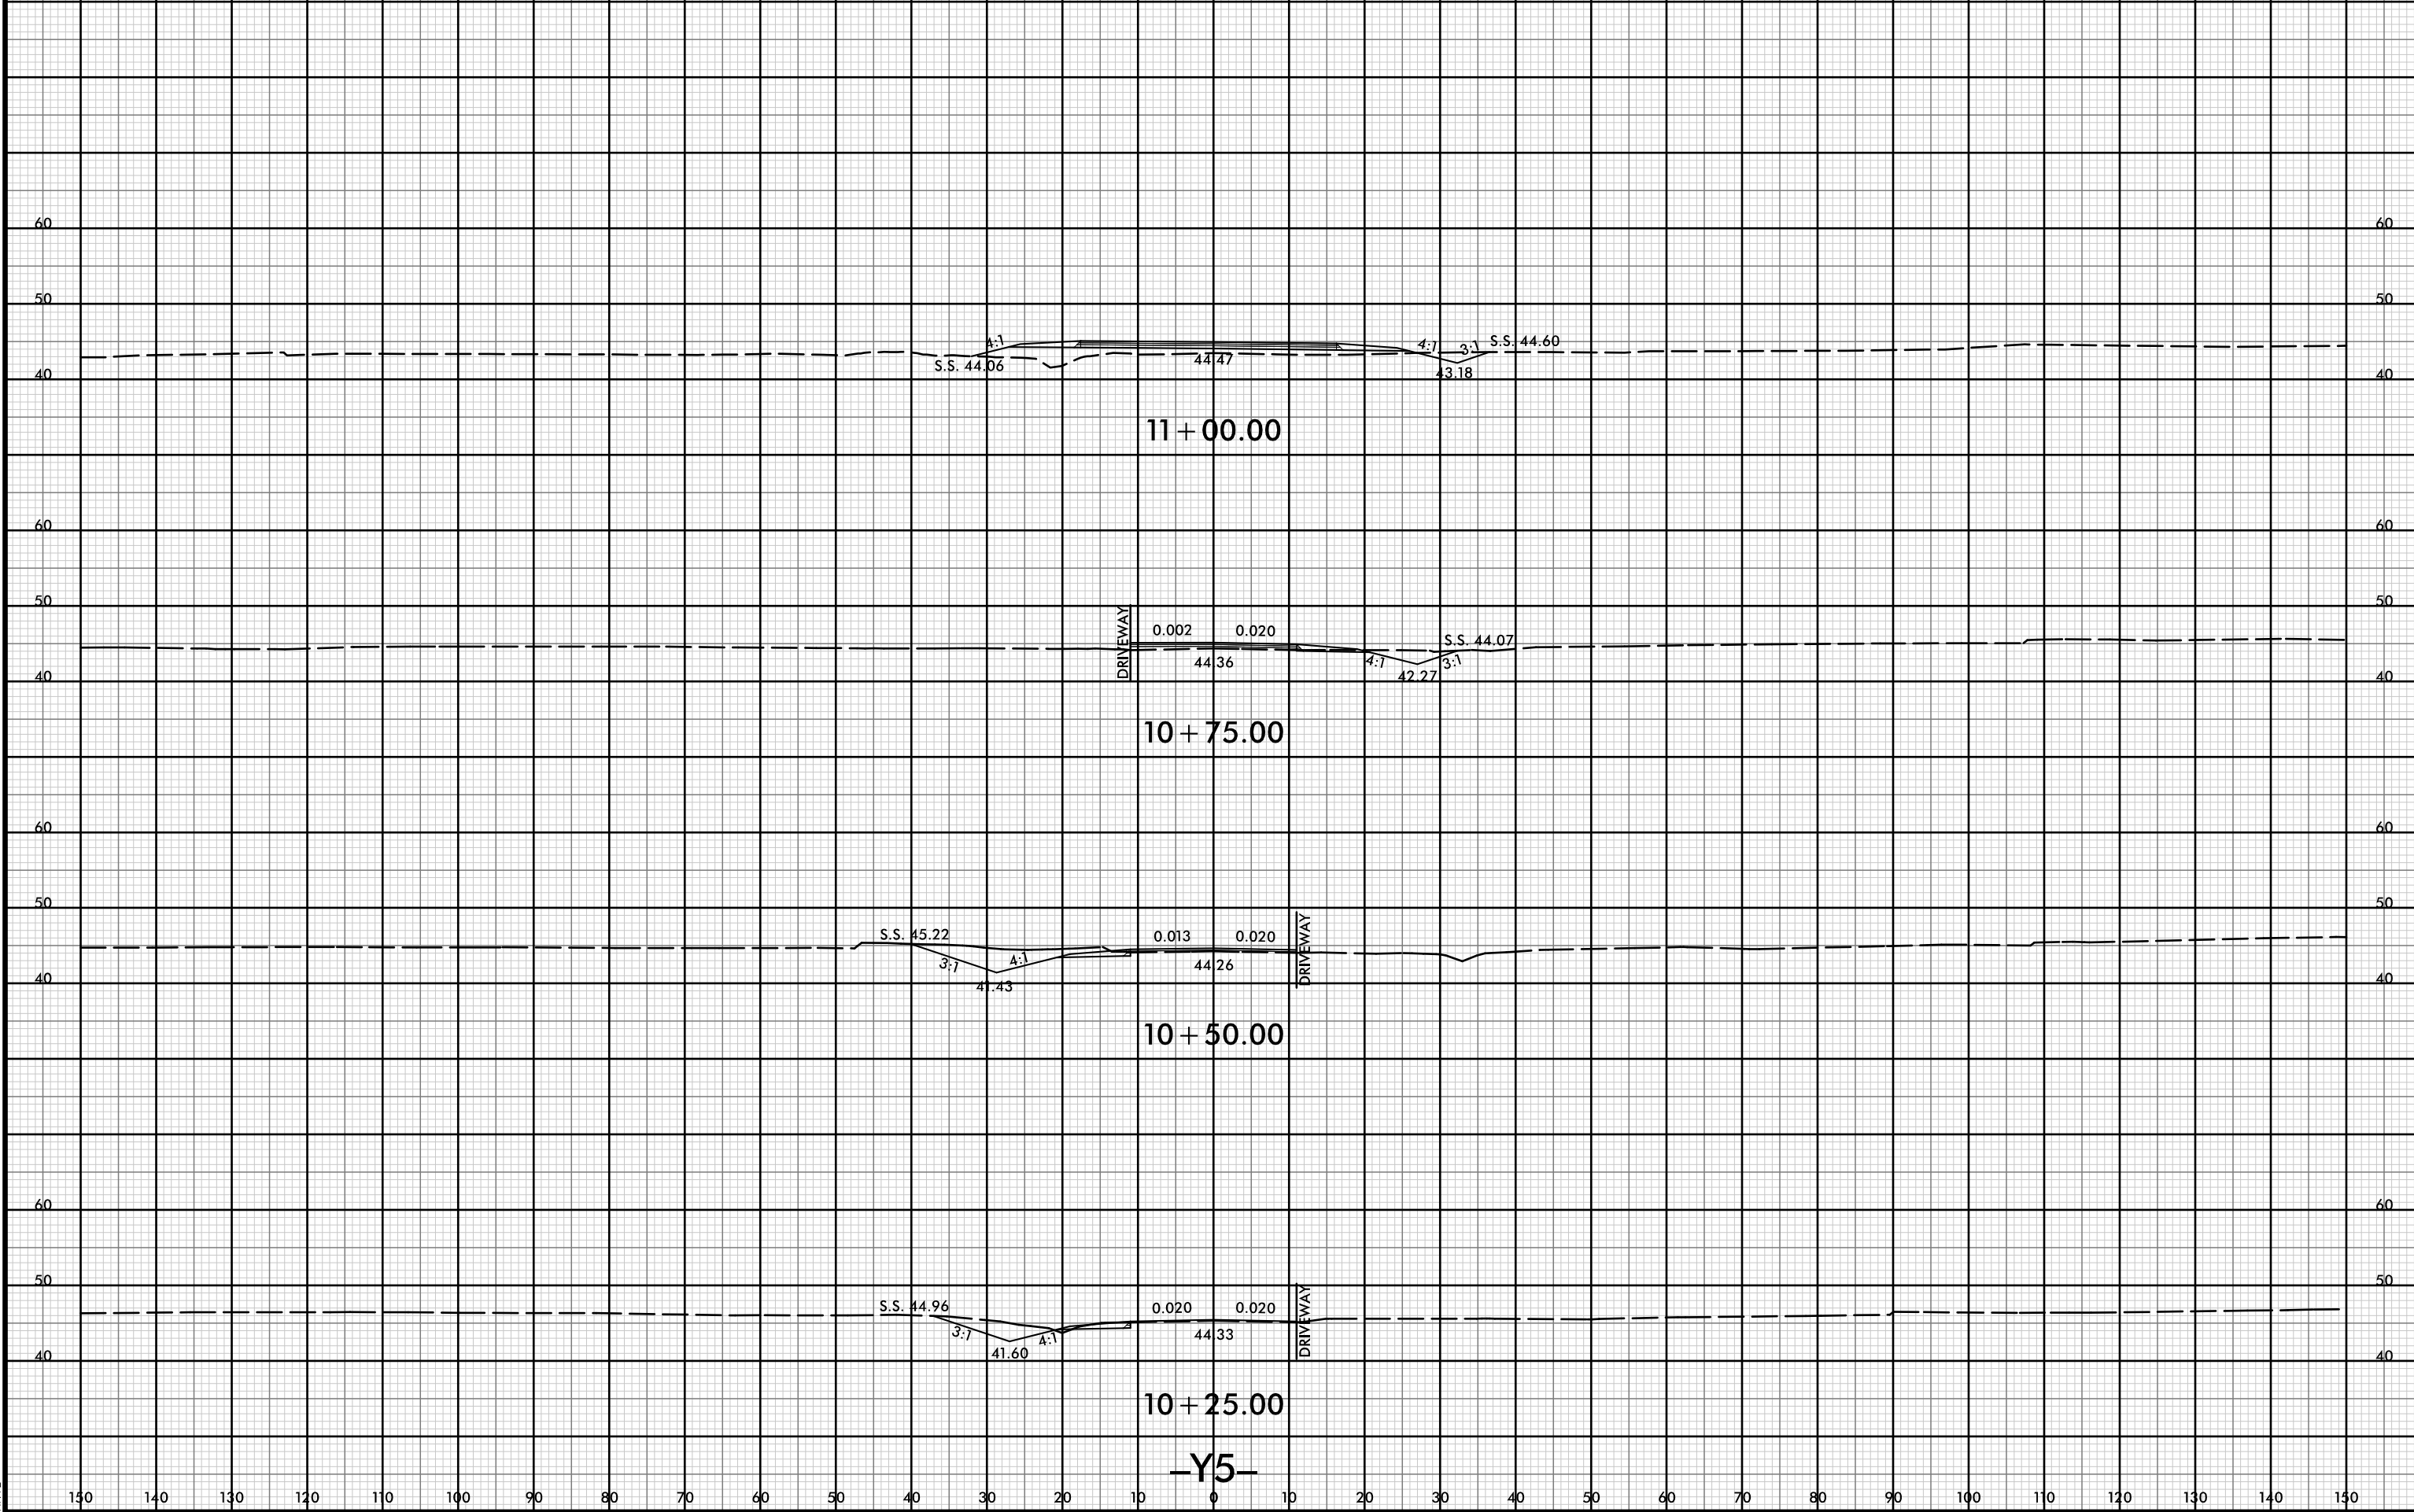

11 + 00.00

10 + 75.00

10 + 50.00

10 + 25.00

-Y5-

21-Jul-2021 10:38  
 R:\p\dawej\XSC\5021-rdy-yp1-Y5.dgn  
 HNTB