


8/23/99



PROJ. REFERENCE NO.
R-5021

SHEET NO.
X-276

150 140 130 120 110 100 90 80 70 60 50 40 30 20 10 0 10 20 30 40 50 60 70 80 90 100 110 120 130 140 150

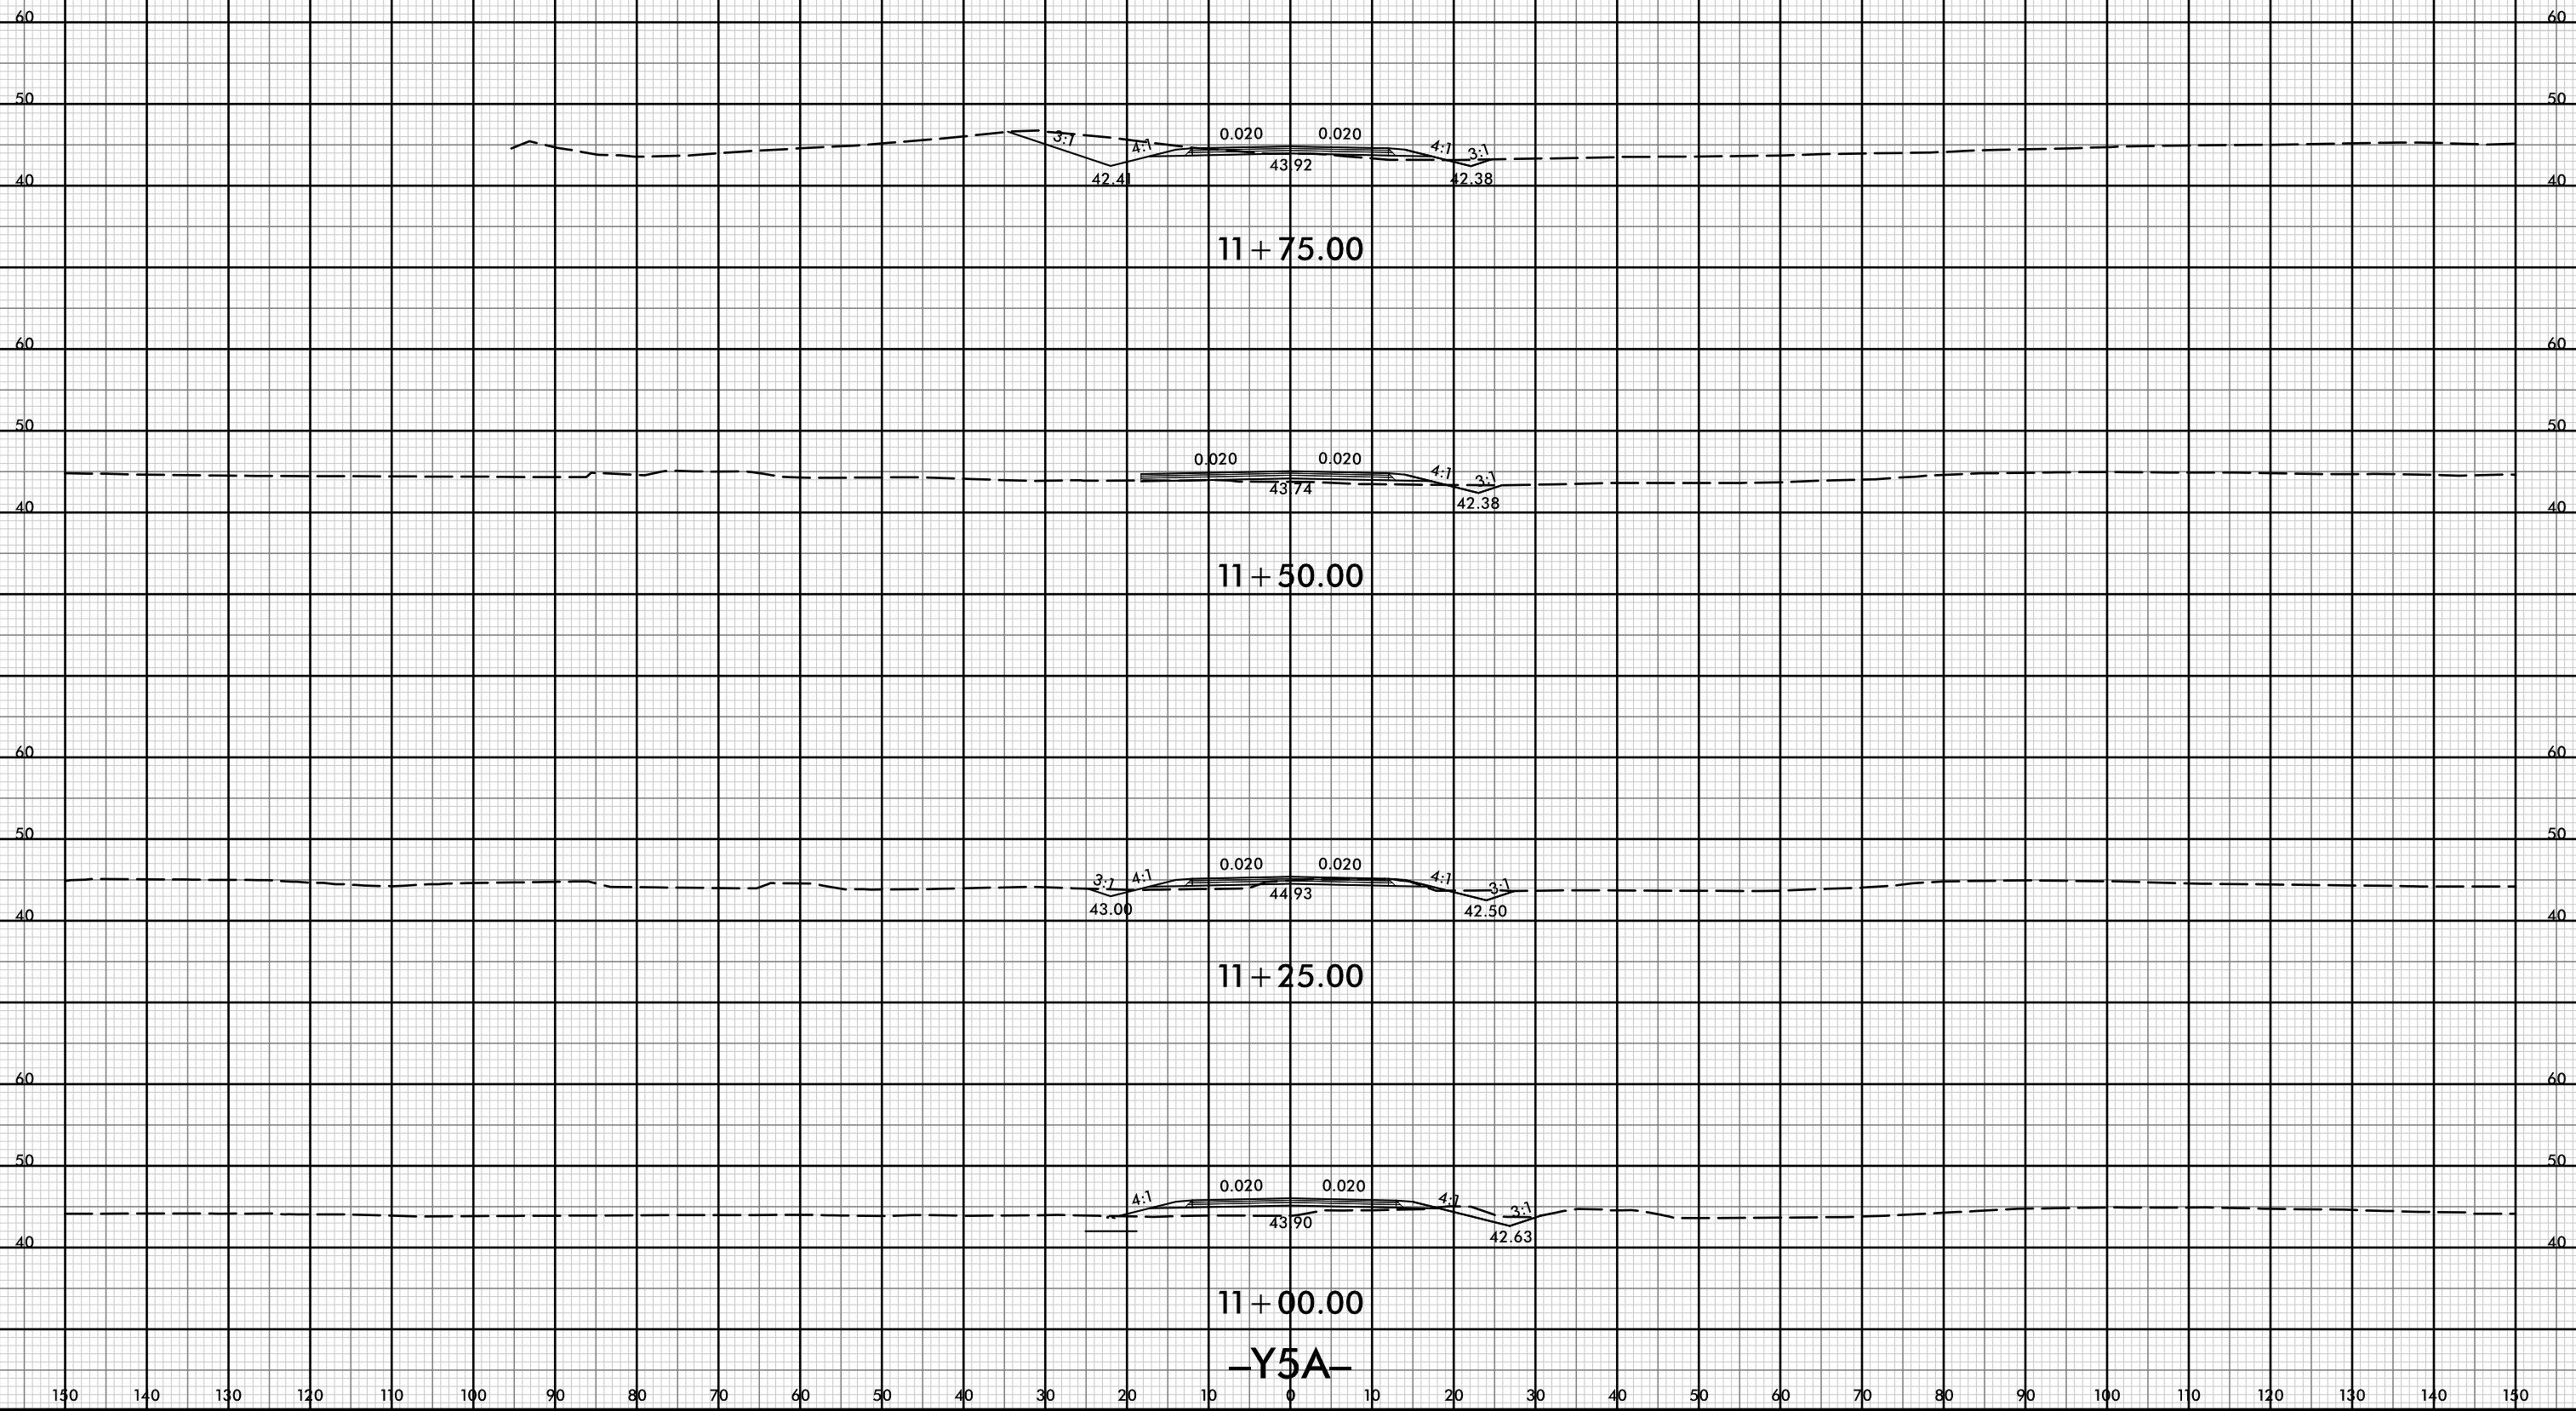

-Y5A-

21-JUL-2021 10:38
P:\Roadway\XSCA\5021-rdy-xl-Y5A.dgn
HTB