


8/23/99



PROJ. REFERENCE NO.
R-5021

SHEET NO.
X-289

150 140 130 120 110 100 90 80 70 60 50 40 30 20 10 0 10 20 30 40 50 60 70 80 90 100 110 120 130 140 150

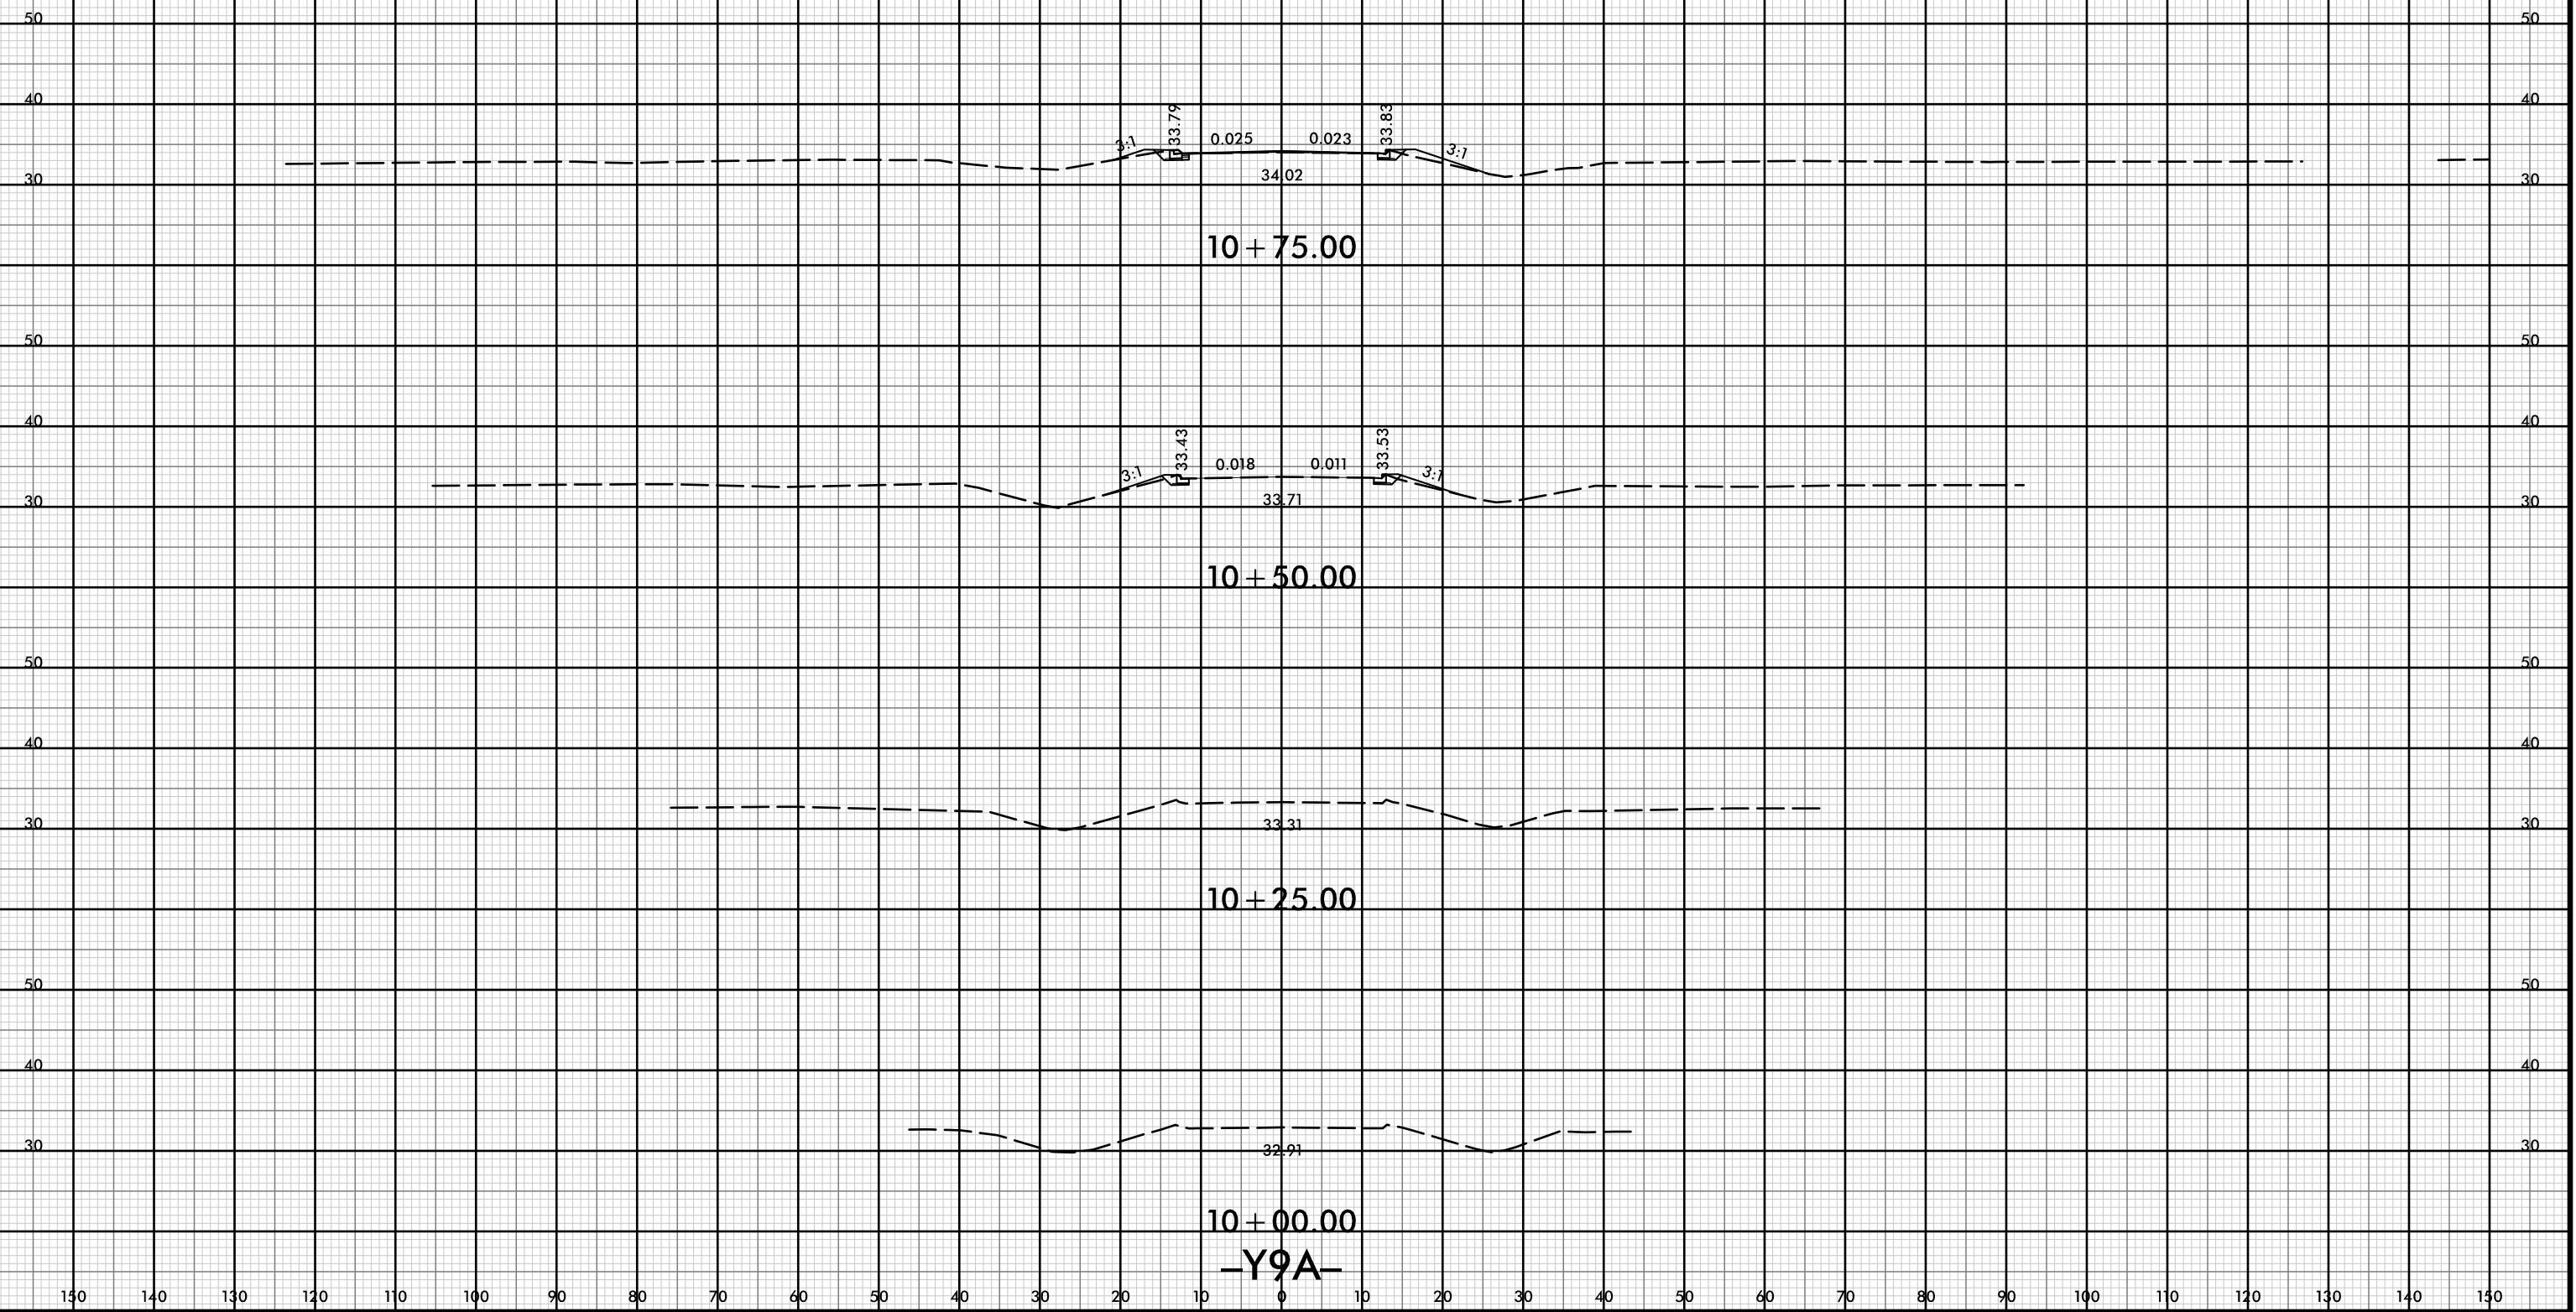

21-JUL-2021 10:38
 \\P04dweu\XSCA\5021-rdy-yp-l-y9a.dgn
 HNTB