


8/23/99



PROJ. REFERENCE NO. R-5021	SHEET NO. X-291
-------------------------------	--------------------

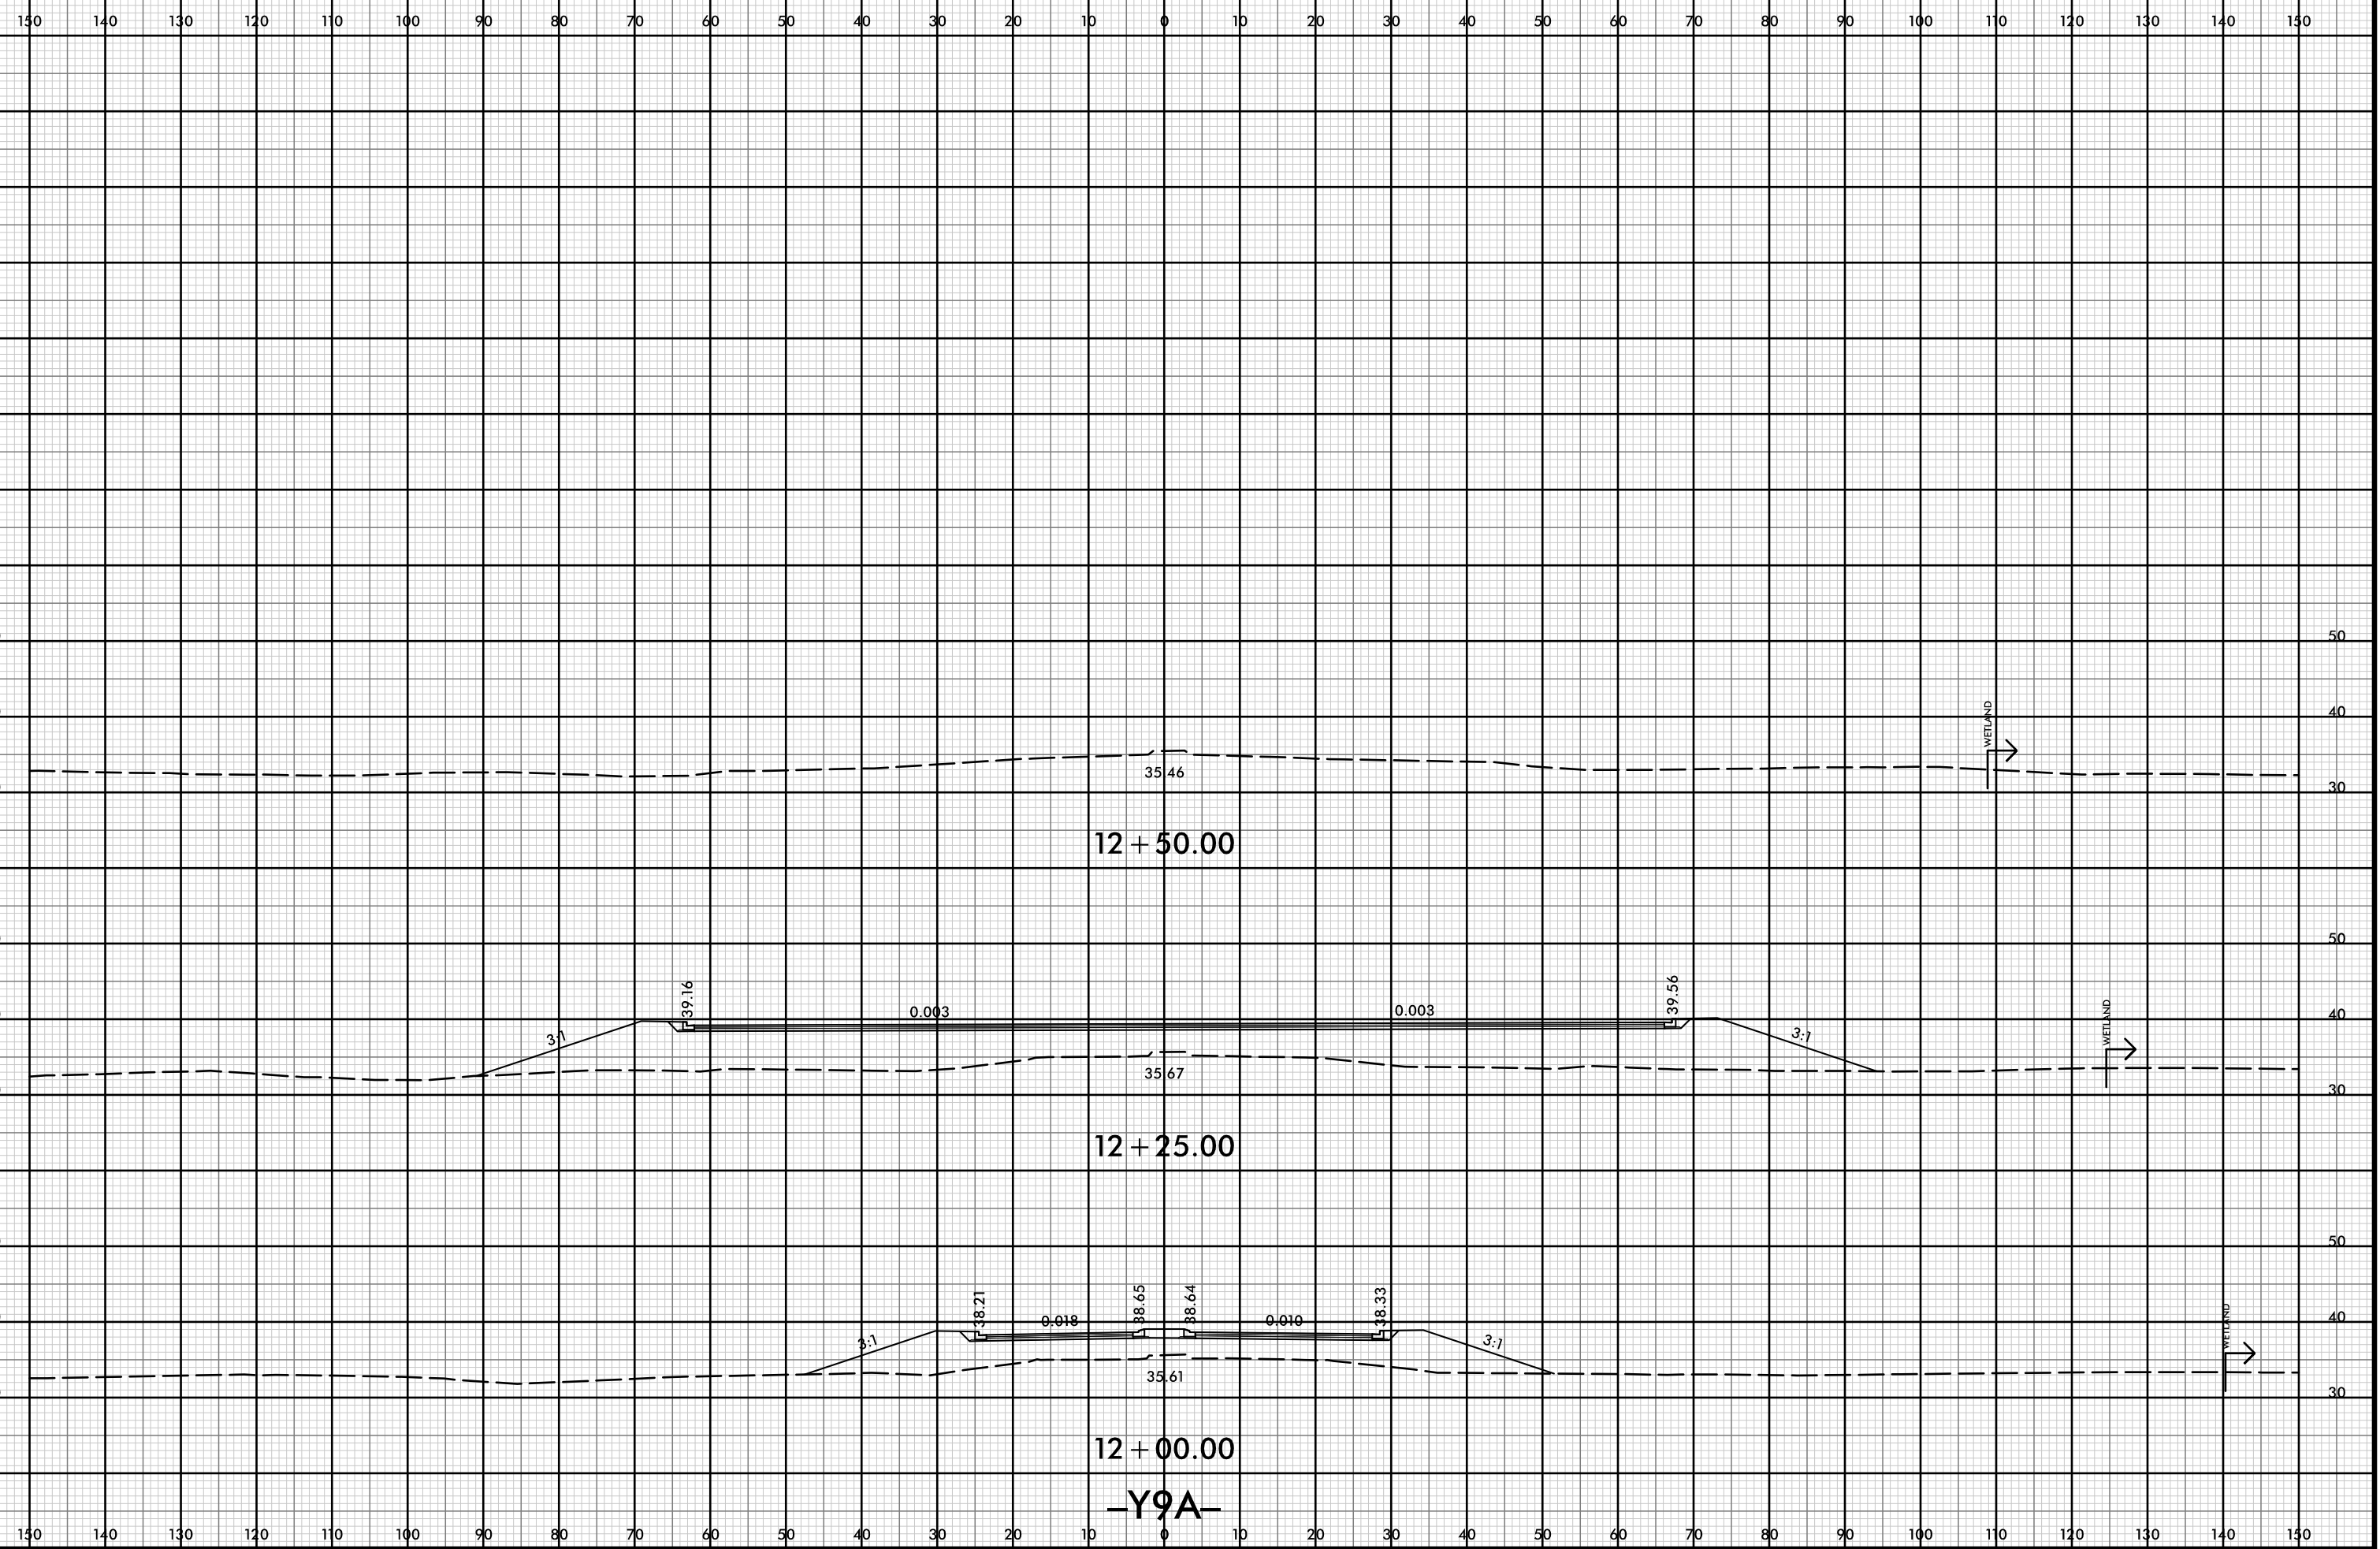

21-Jul-2021 10:38  
 R:\p\dawej\XSCA\5021-rdy-yp-l-y9a.dgn  
 HNTB