


8/23/99



PROJ. REFERENCE NO.
R-5021

SHEET NO.
X-300

150 140 130 120 110 100 90 80 70 60 50 40 30 20 10 0 10 20 30 40 50 60 70 80 90 100 110 120 130 140 150

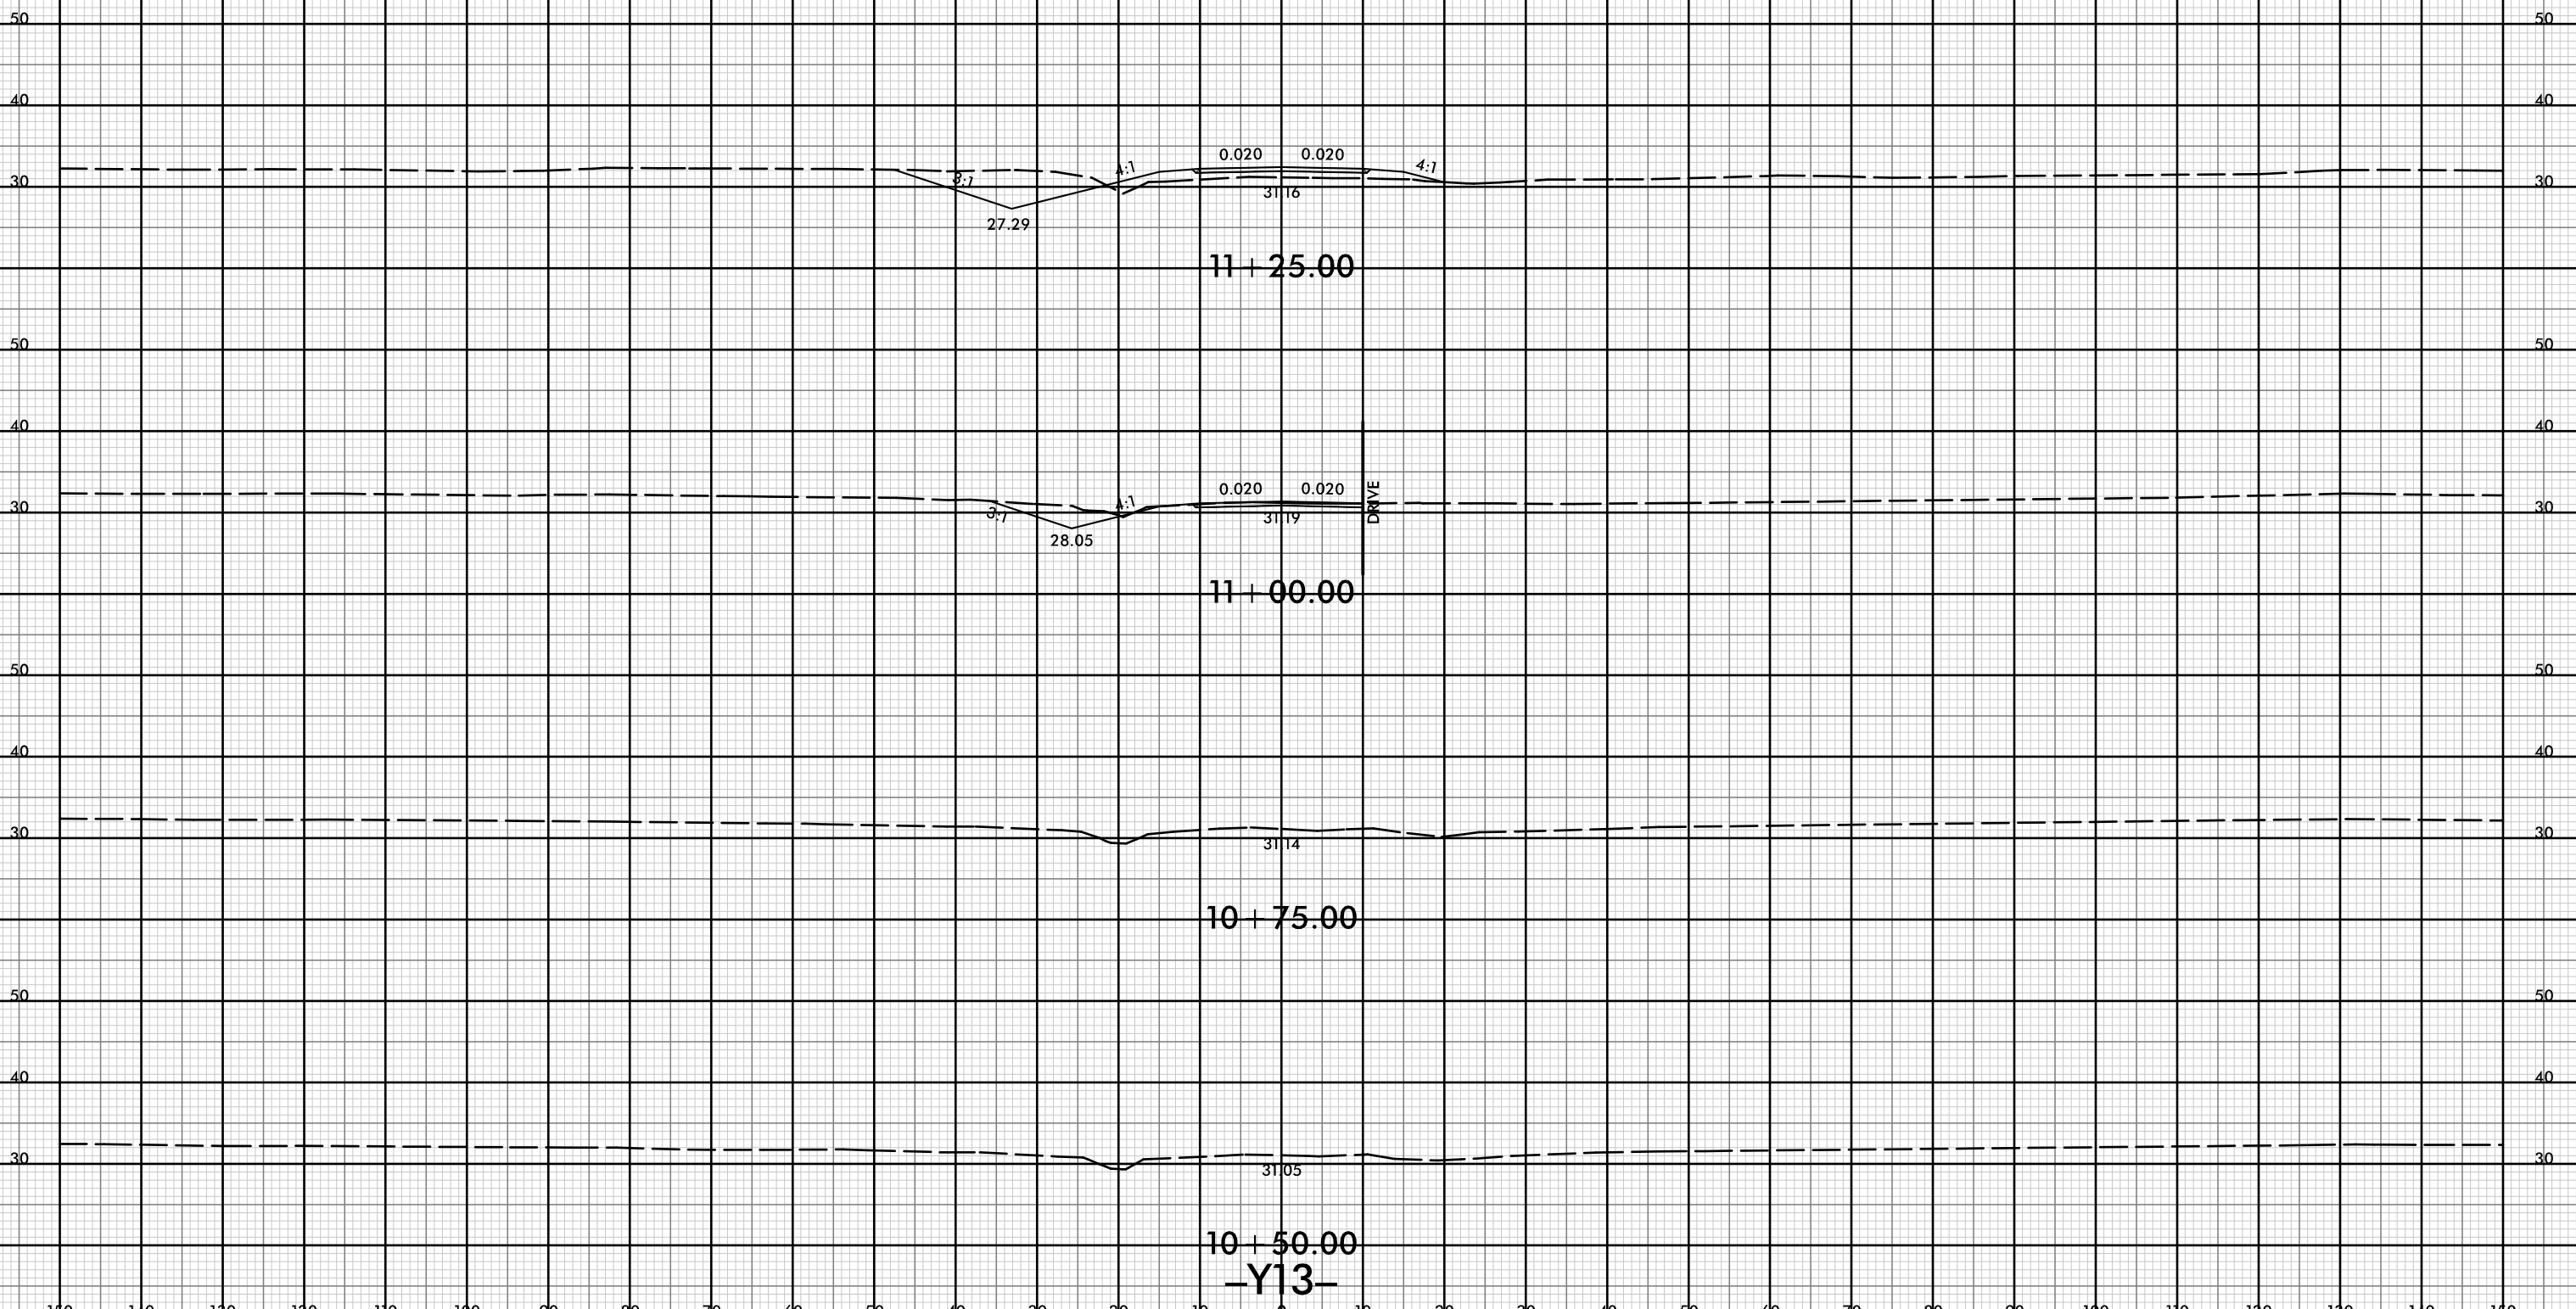

11 + 25.00

11 + 00.00

10 + 75.00

10 + 50.00

-Y13-

21-Jul-2021 10:38
R:\p\dawej\XSCA\5021-rdy-xp-l-Y13.dgn
HTB