





8/23/99



PROJ. REFERENCE NO.
R-5021

SHEET NO.
X-334

150 140 130 120 110 100 90 80 70 60 50 40 30 20 10 0 10 20 30 40 50 60 70 80 90 100 110 120 130 140 150

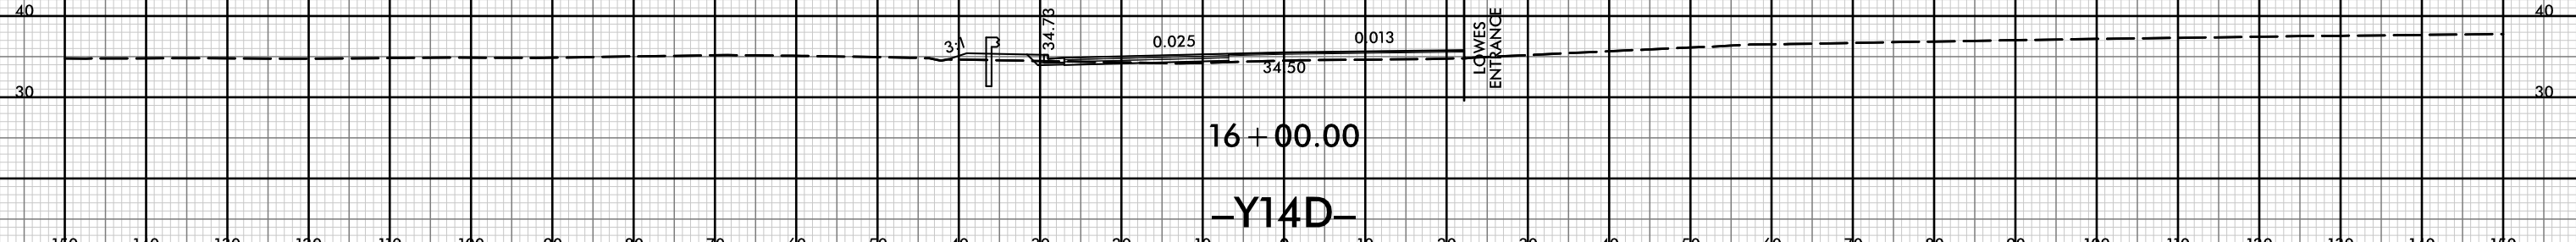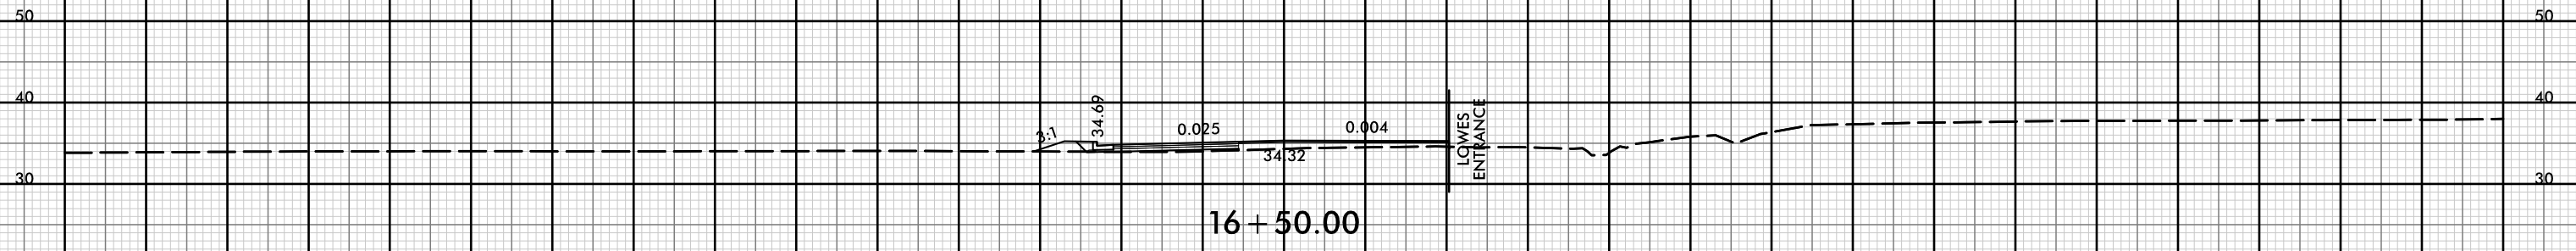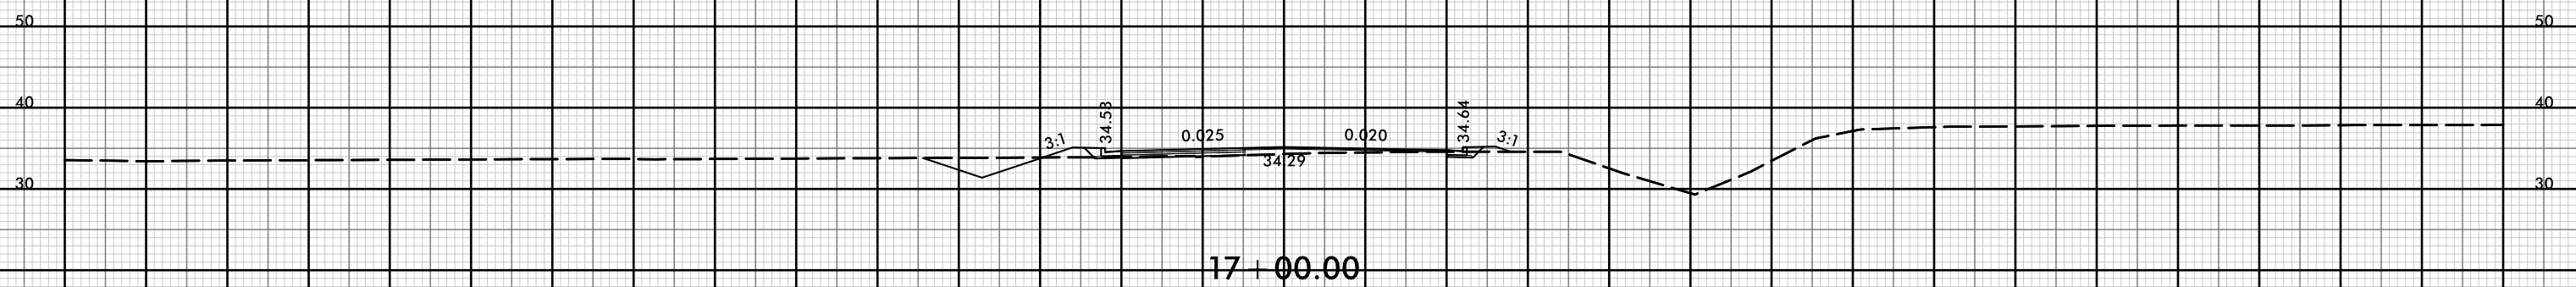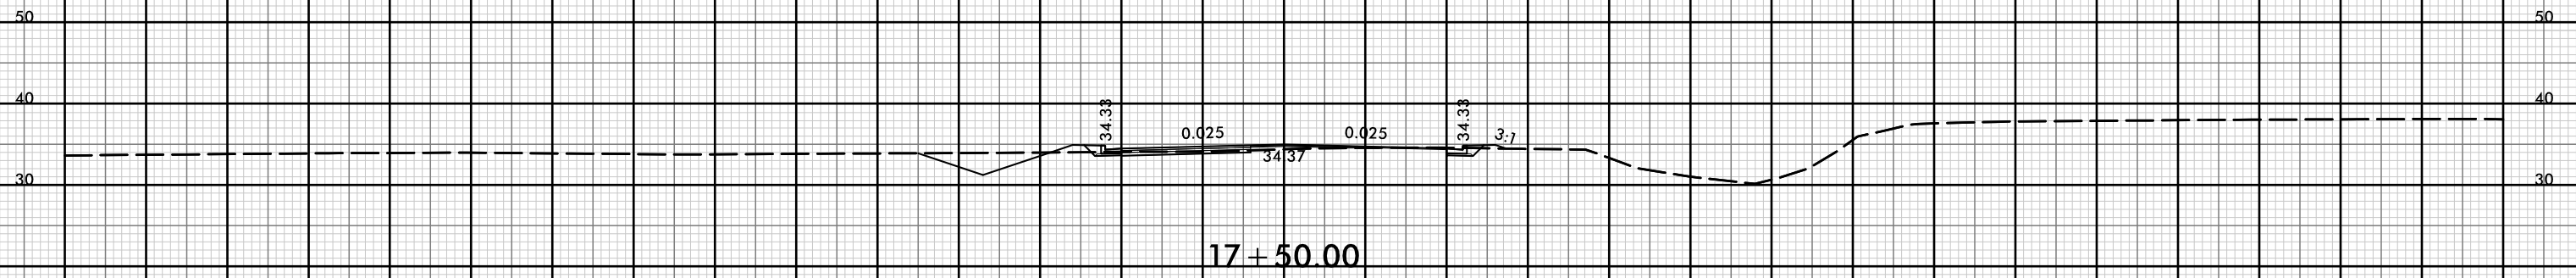

-Y14D-

21-Jul-2021 10:39
R:\p\dawej\XSCA\5021-rdy-yp-l-Y14D.dgn
HTB