


8/23/99




PROJ. REFERENCE NO.  
R-5021

SHEET NO.  
X-340

150 140 130 120 110 100 90 80 70 60 50 40 30 20 10 0 10 20 30 40 50 60 70 80 90 100 110 120 130 140 150

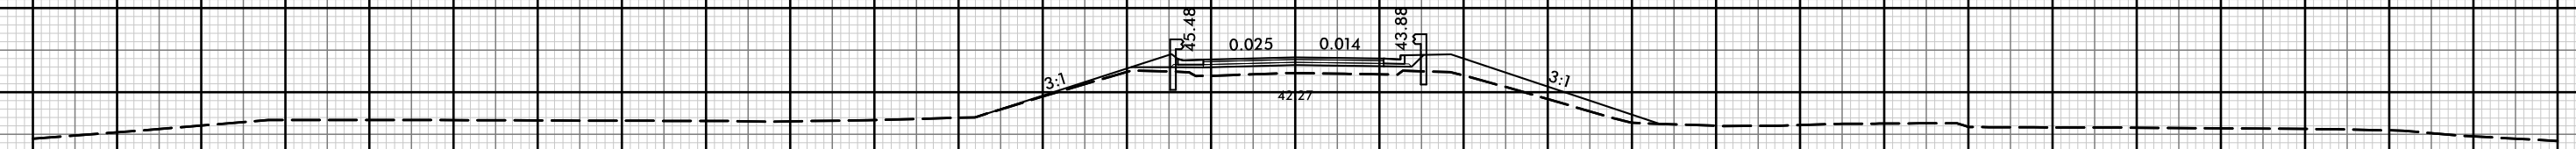

11 + 00.00

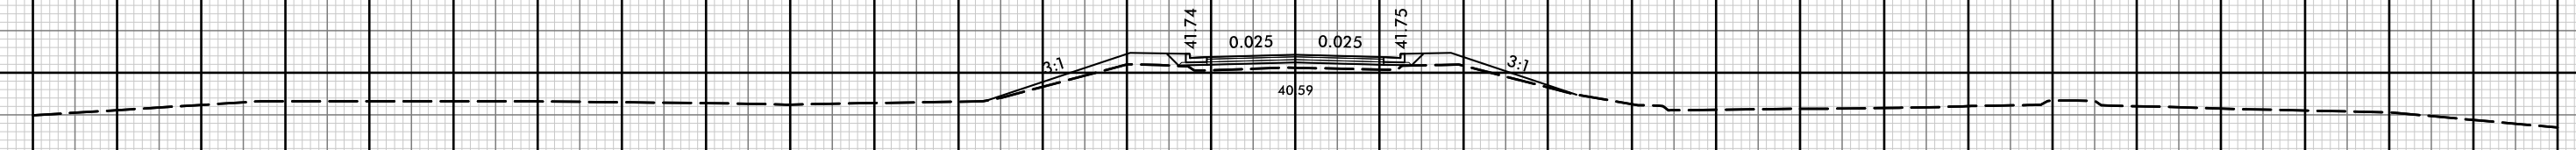

10 + 75.00  
-Y14E-

150 140 130 120 110 100 90 80 70 60 50 40 30 20 10 0 10 20 30 40 50 60 70 80 90 100 110 120 130 140 150

27-OCT-2021 15:52  
\\P01dwa\XSC\5021-rdy-yp-l-Y14E.dgn