


8/23/99




PROJ. REFERENCE NO.  
R-5021

SHEET NO.  
X-361


150 140 130 120 110 100 90 80 70 60 50 40 30 20 10 0 10 20 30 40 50 60 70 80 90 100 110 120 130 140 150

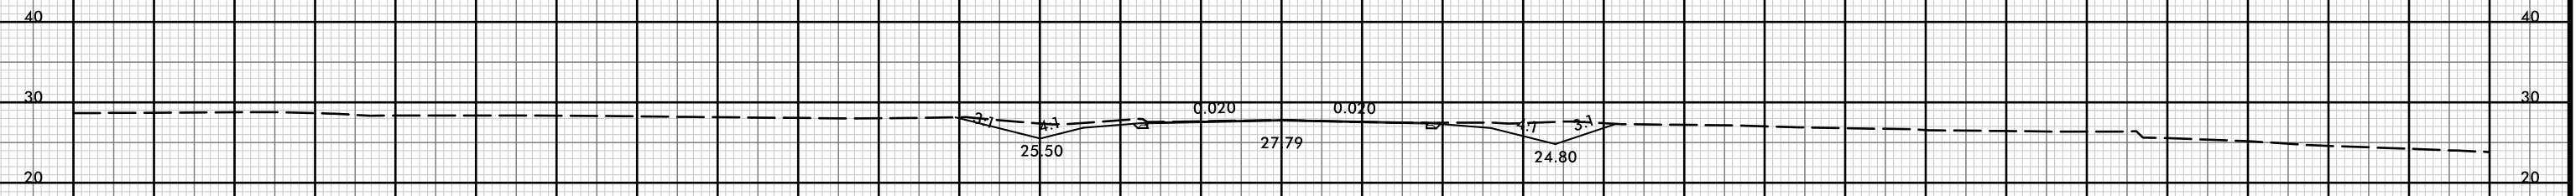


11 + 75.00

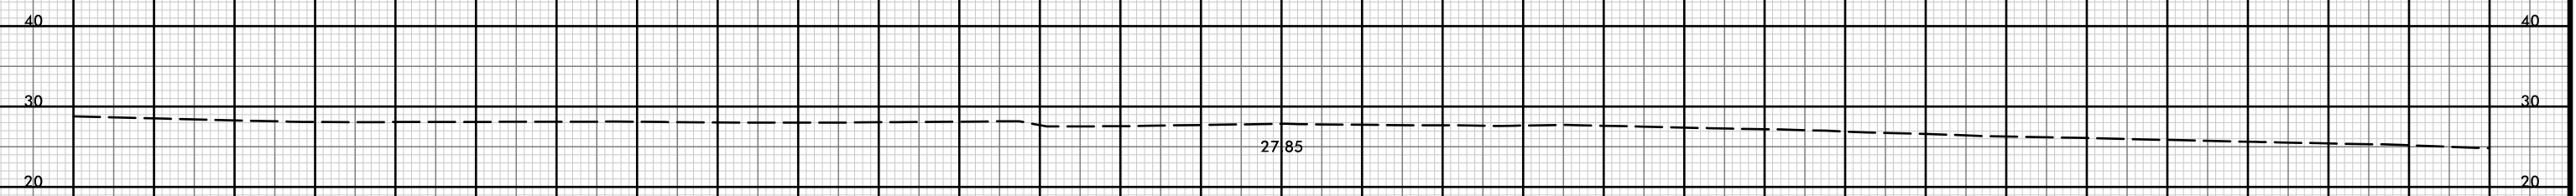

11 + 50.00

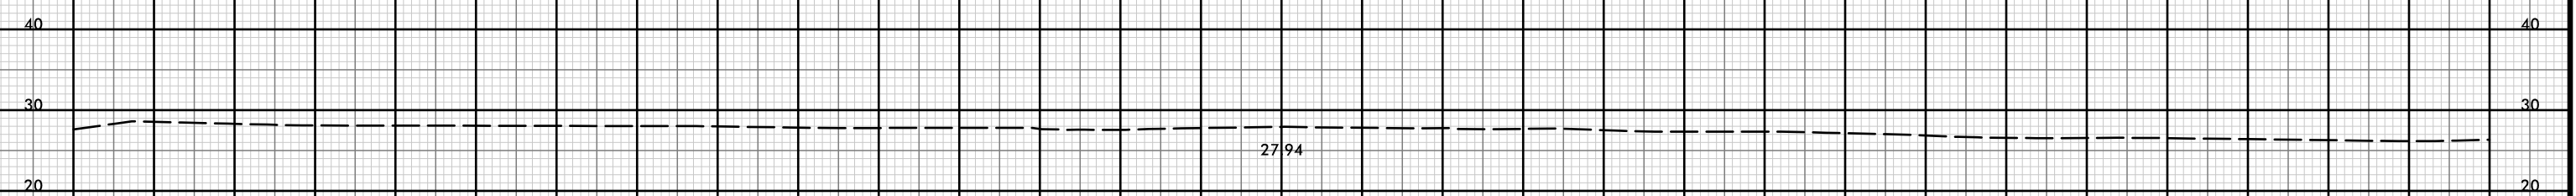

11 + 25.00

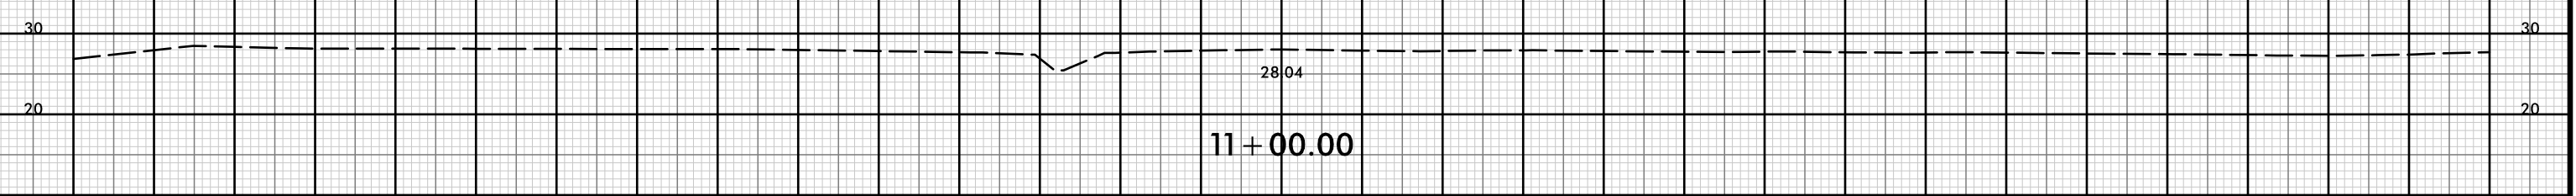

11 + 00.00

~~Y19REV~~

150 140 130 120 110 100 90 80 70 60 50 40 30 20 10 0 10 20 30 40 50 60 70 80 90 100 110 120 130 140 150

21-JUL-2021 10:39  
\\P01dweu\XSCA\5021\_rdy\_xp1\_Y19REV.dgn  
HTB