






8/23/99

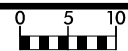

PROJ. REFERENCE NO.
R-5021

SHEET NO.
X-362

150 140 130 120 110 100 90 80 70 60 50 40 30 20 10 0 10 20 30 40 50 60 70 80 90 100 110 120 130 140 150

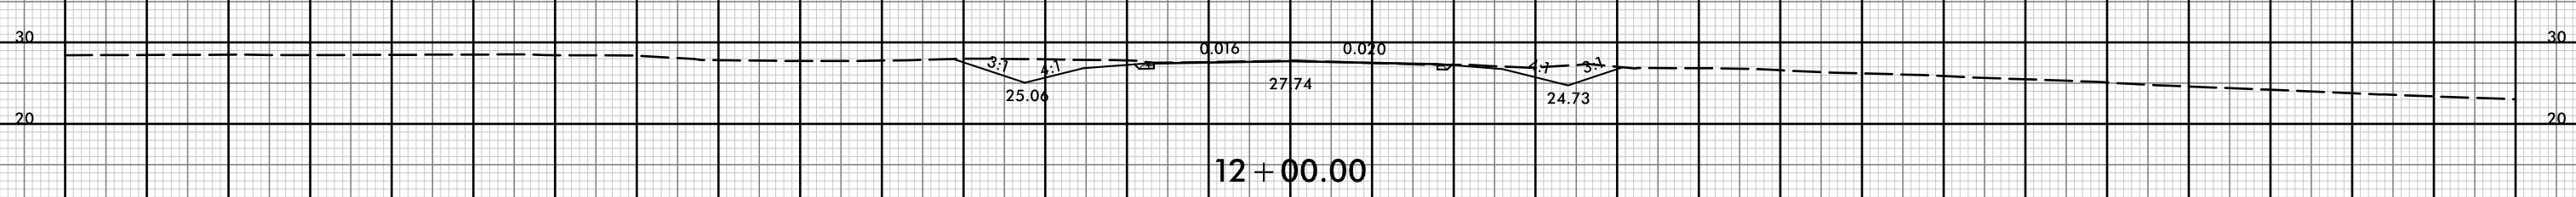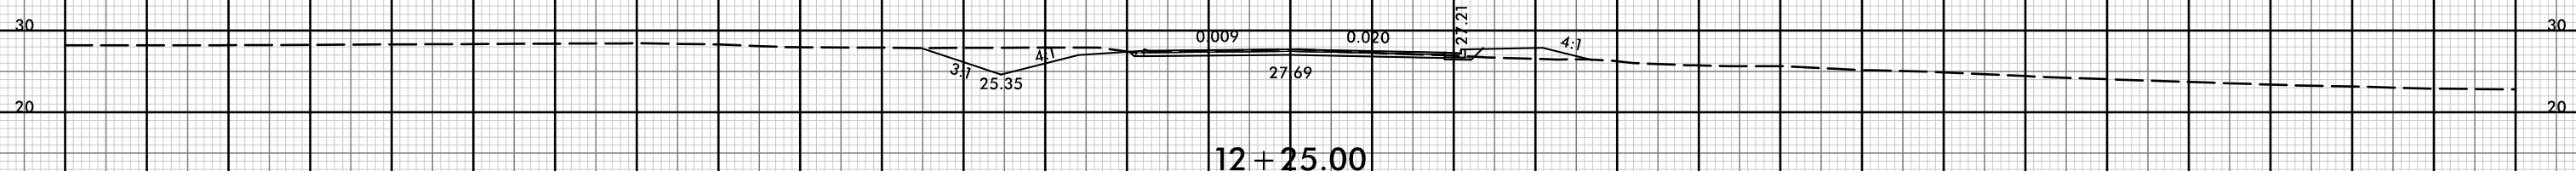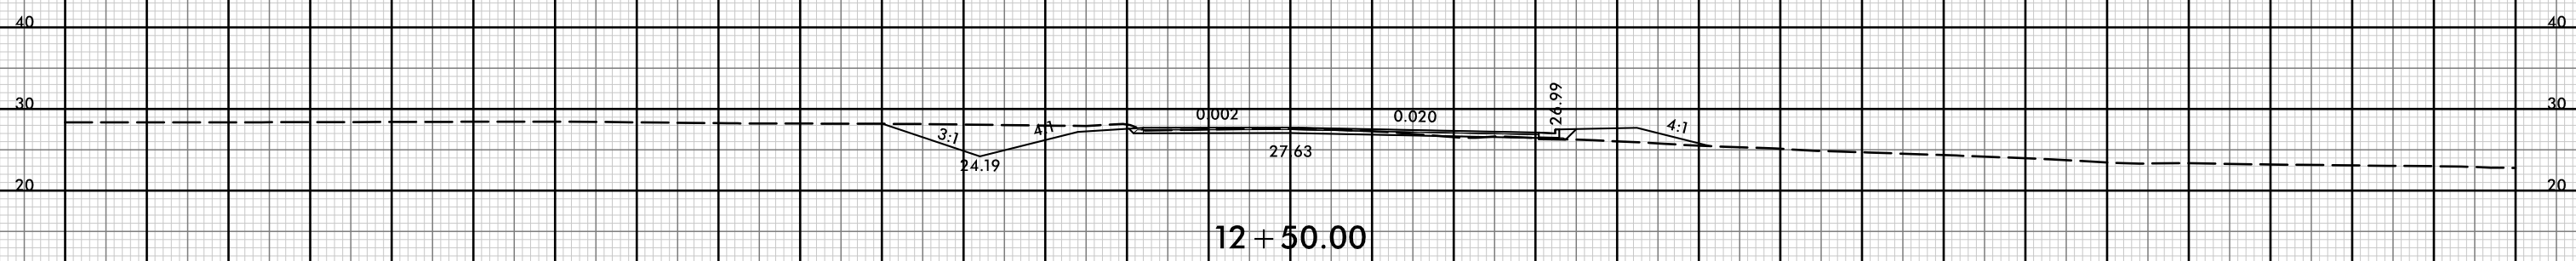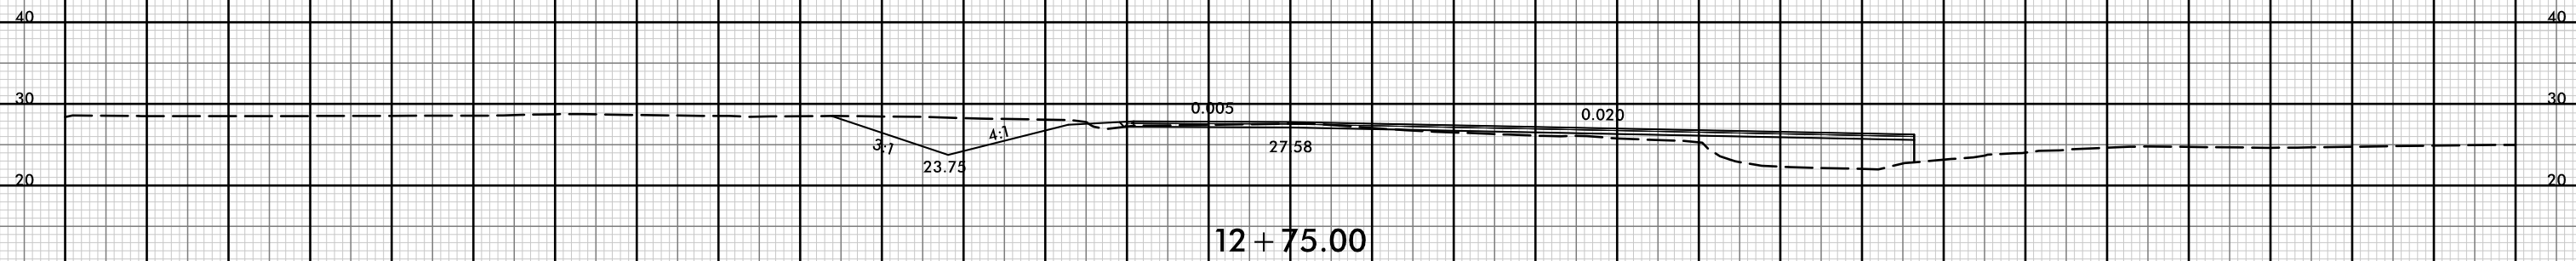

150 140 130 120 110 100 90 80 70 60 50 40 30 20 10 0 10 20 30 40 50 60 70 80 90 100 110 120 130 140 150

~~Y19REV~~

21 JUL 2021 10:39
 \\P01dweu\XSCA\5021_rdy_xp1_Y19REV.dgn
 HNTB