


8/23/99



PROJ. REFERENCE NO.  
R-5021

SHEET NO.  
X-363

150 140 130 120 110 100 90 80 70 60 50 40 30 20 10 0 10 20 30 40 50 60 70 80 90 100 110 120 130 140 150

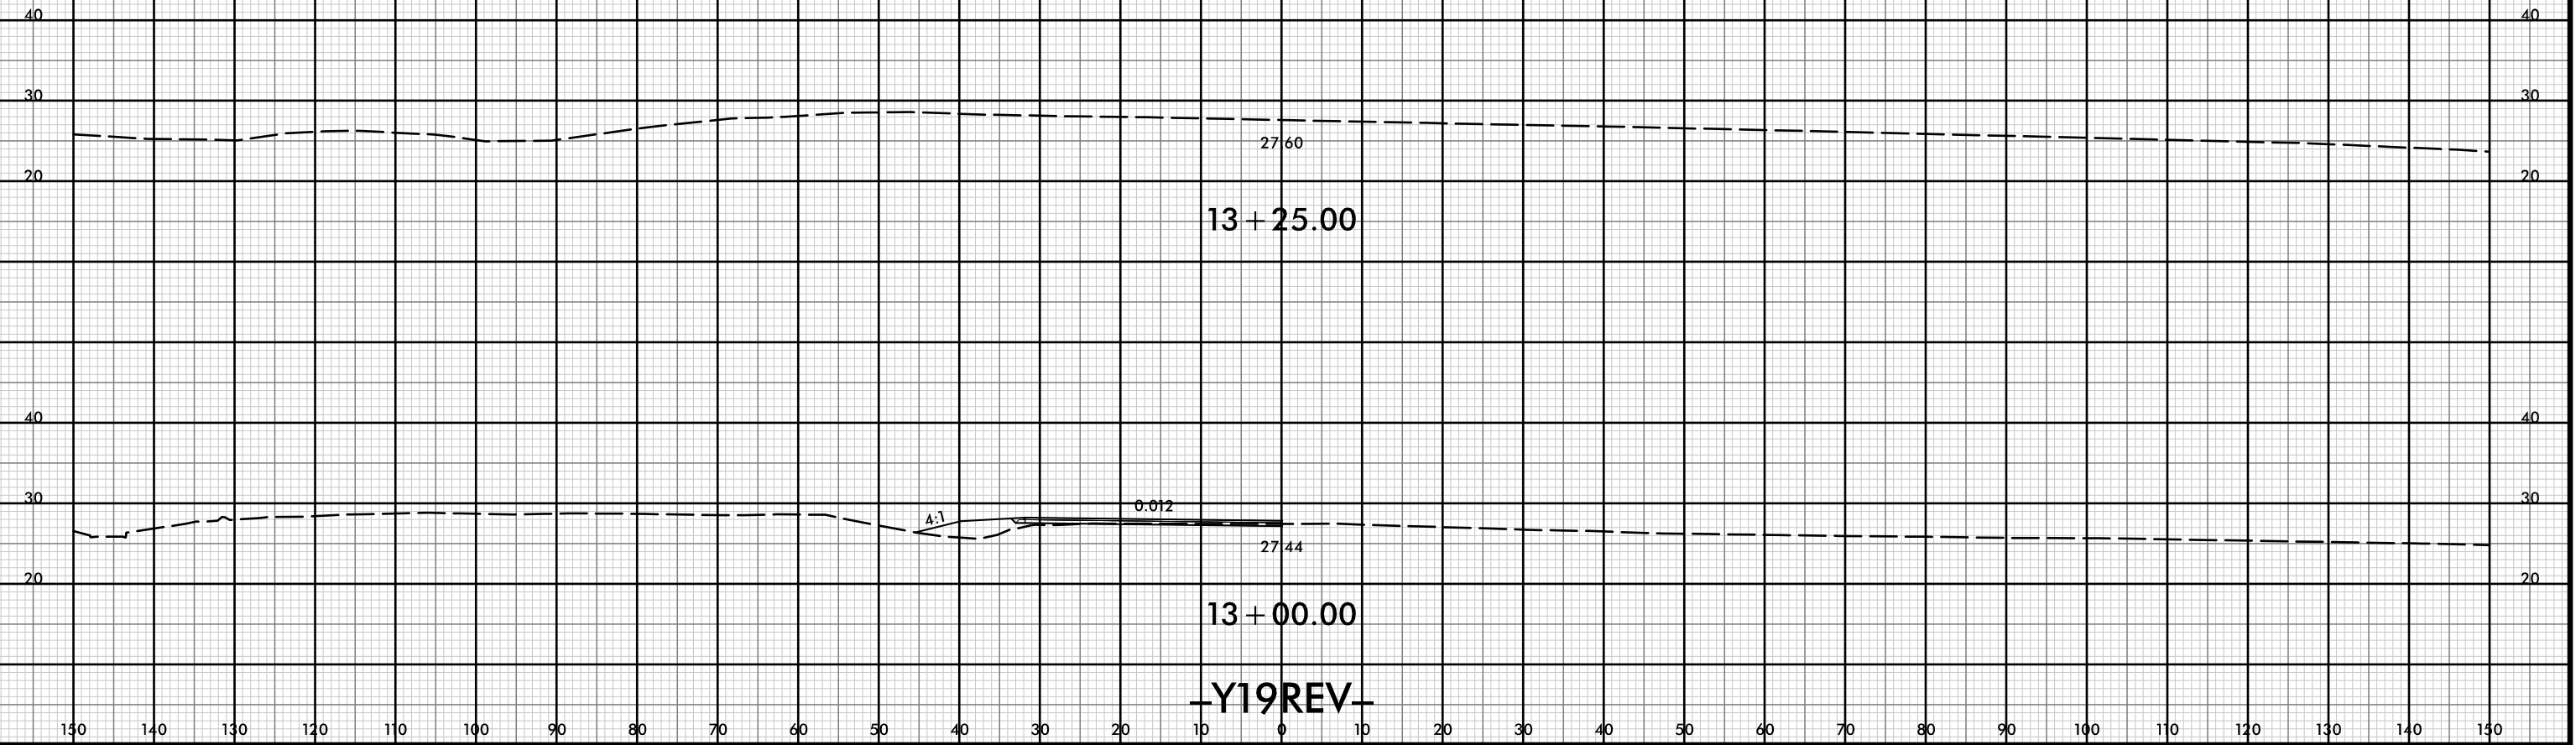

~~Y19REV~~

21-Jul-2021 10:39  
R:\p\dawej\XSCA\5021\_r-dj-xp-l\_Y19REV.dgn  
HTB