


8/23/99



PROJ. REFERENCE NO.
R-5021

SHEET NO.
X-373

150 140 130 120 110 100 90 80 70 60 50 40 30 20 10 0 10 20 30 40 50 60 70 80 90 100 110 120 130 140 150

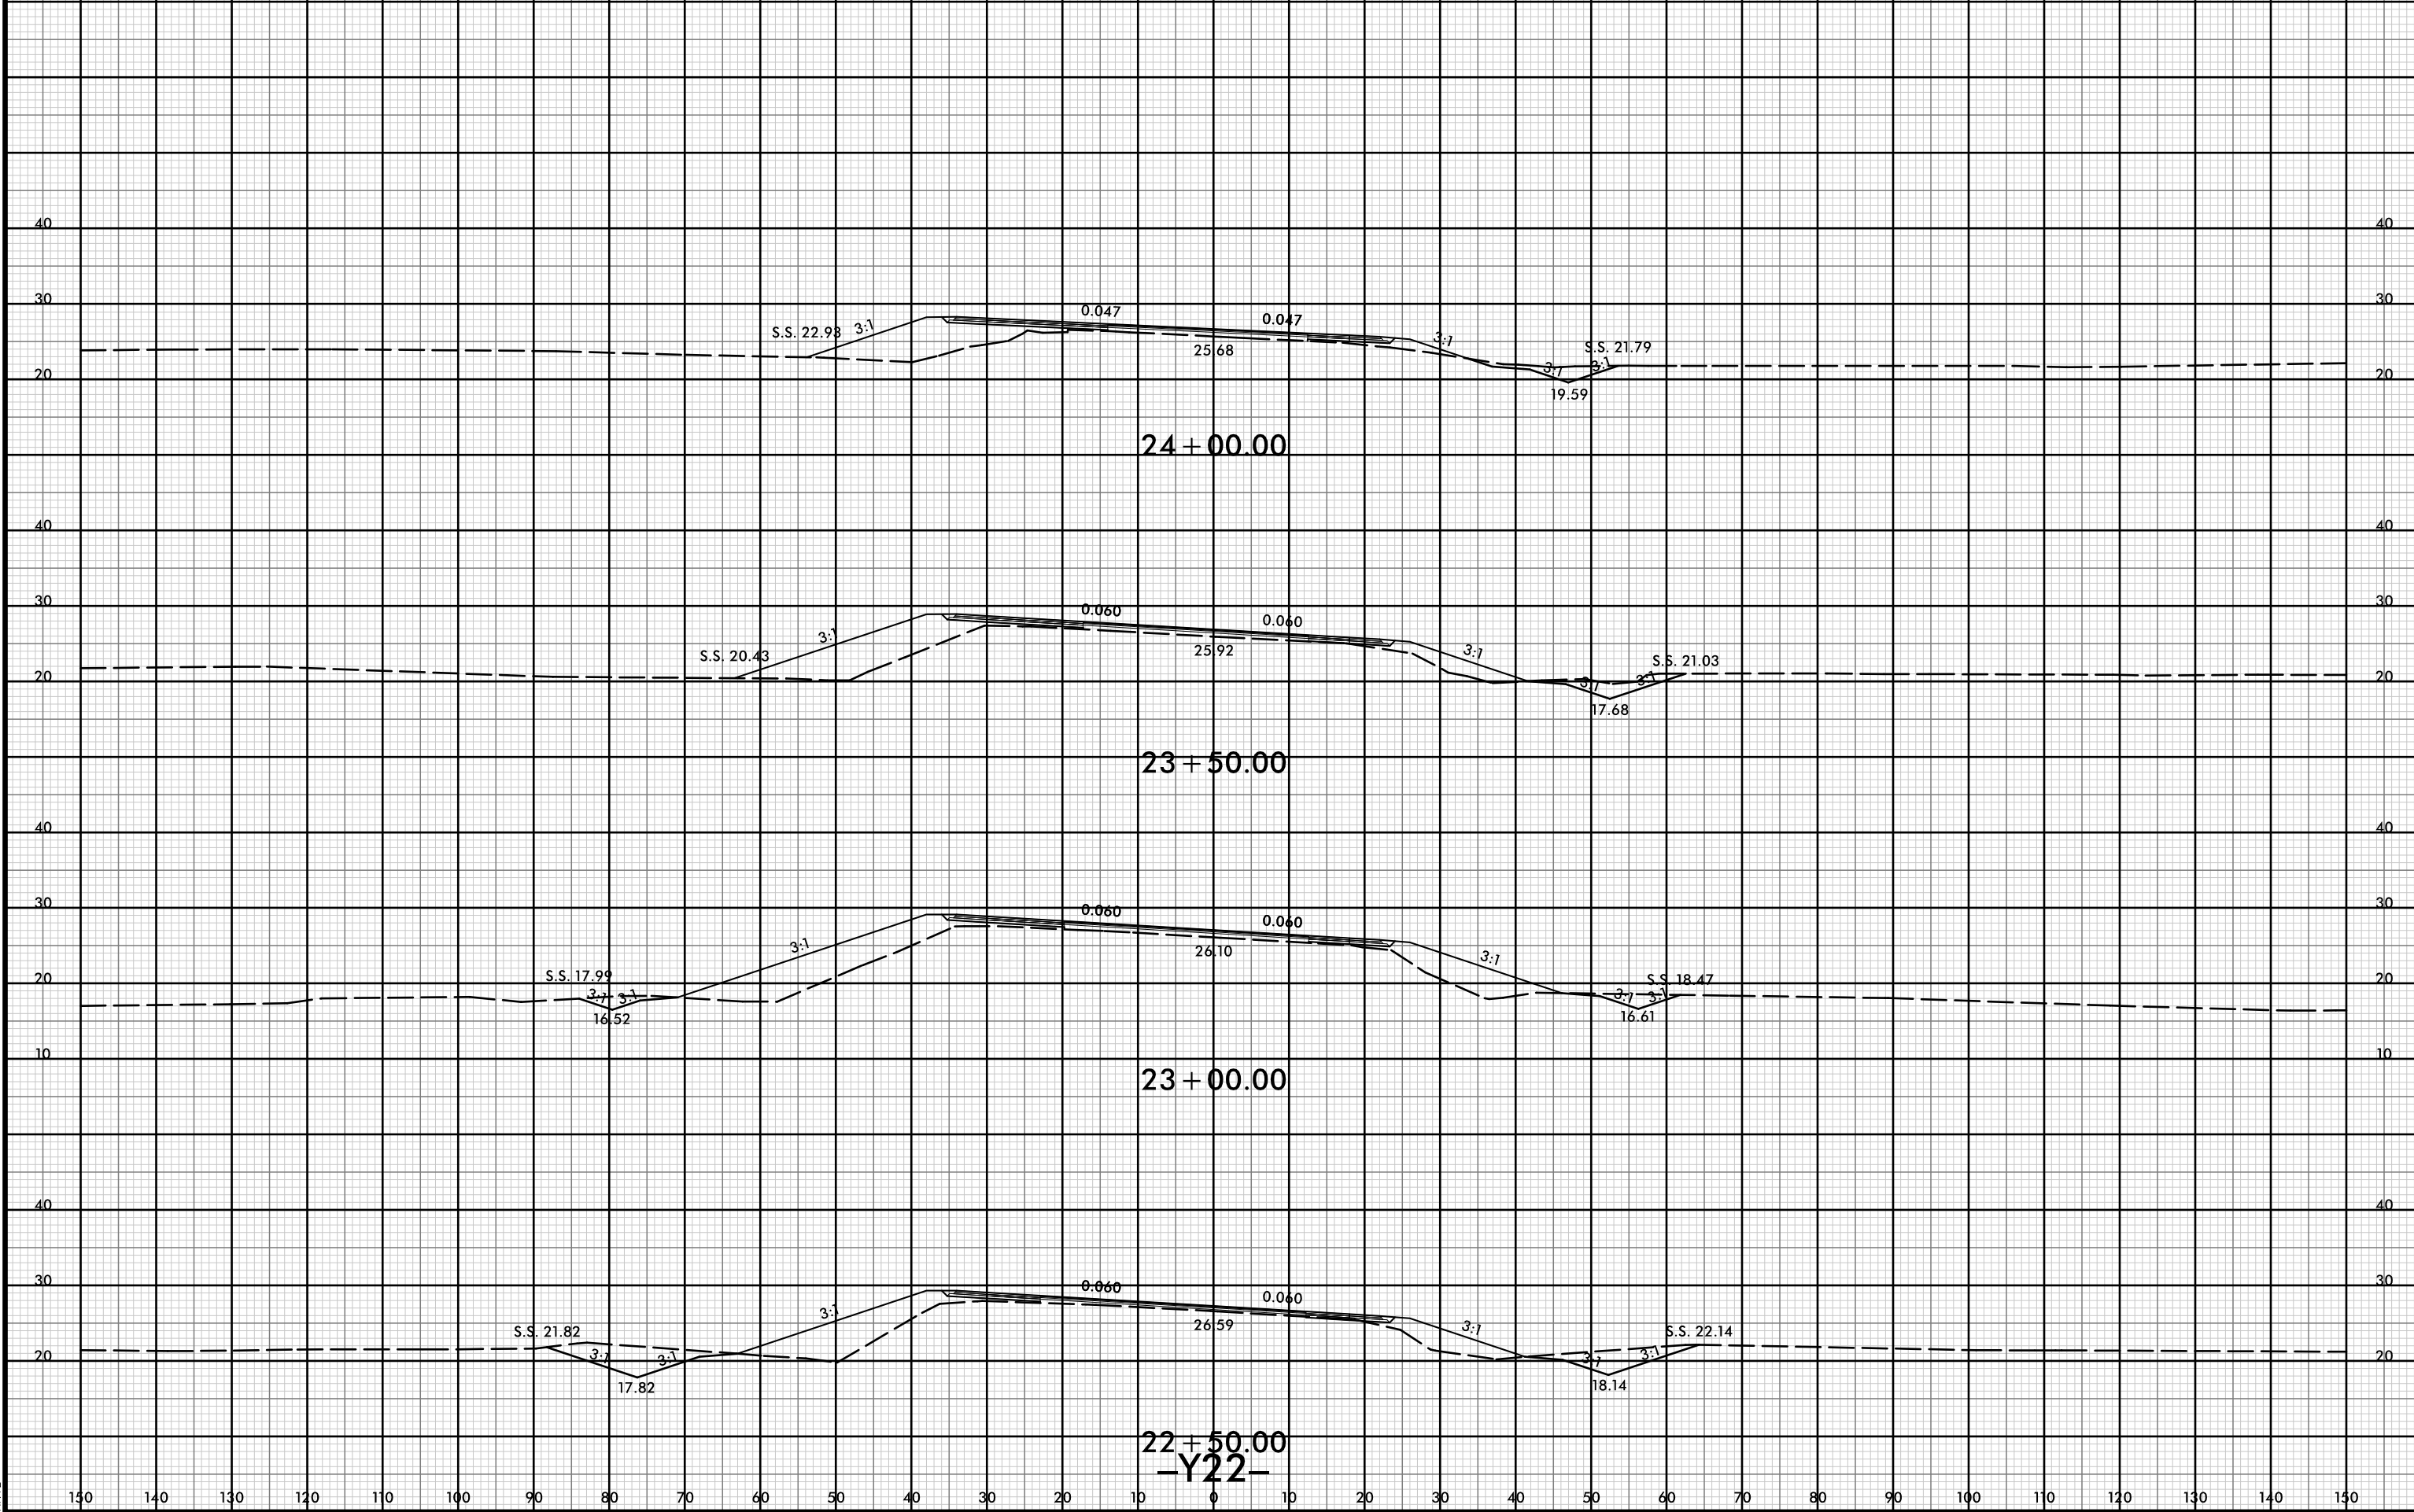

24 + 00.00

23 + 50.00

23 + 00.00

22 + 50.00

-Y22-

21 JUL 2001 10:40
 R:\p\dawej\XSC\5021-rdy-1-Y22.dgn
 HNTB