


8/23/99



PROJ. REFERENCE NO. R-5021 SHEET NO. X-375

150 140 130 120 110 100 90 80 70 60 50 40 30 20 10 0 10 20 30 40 50 60 70 80 90 100 110 120 130 140 150

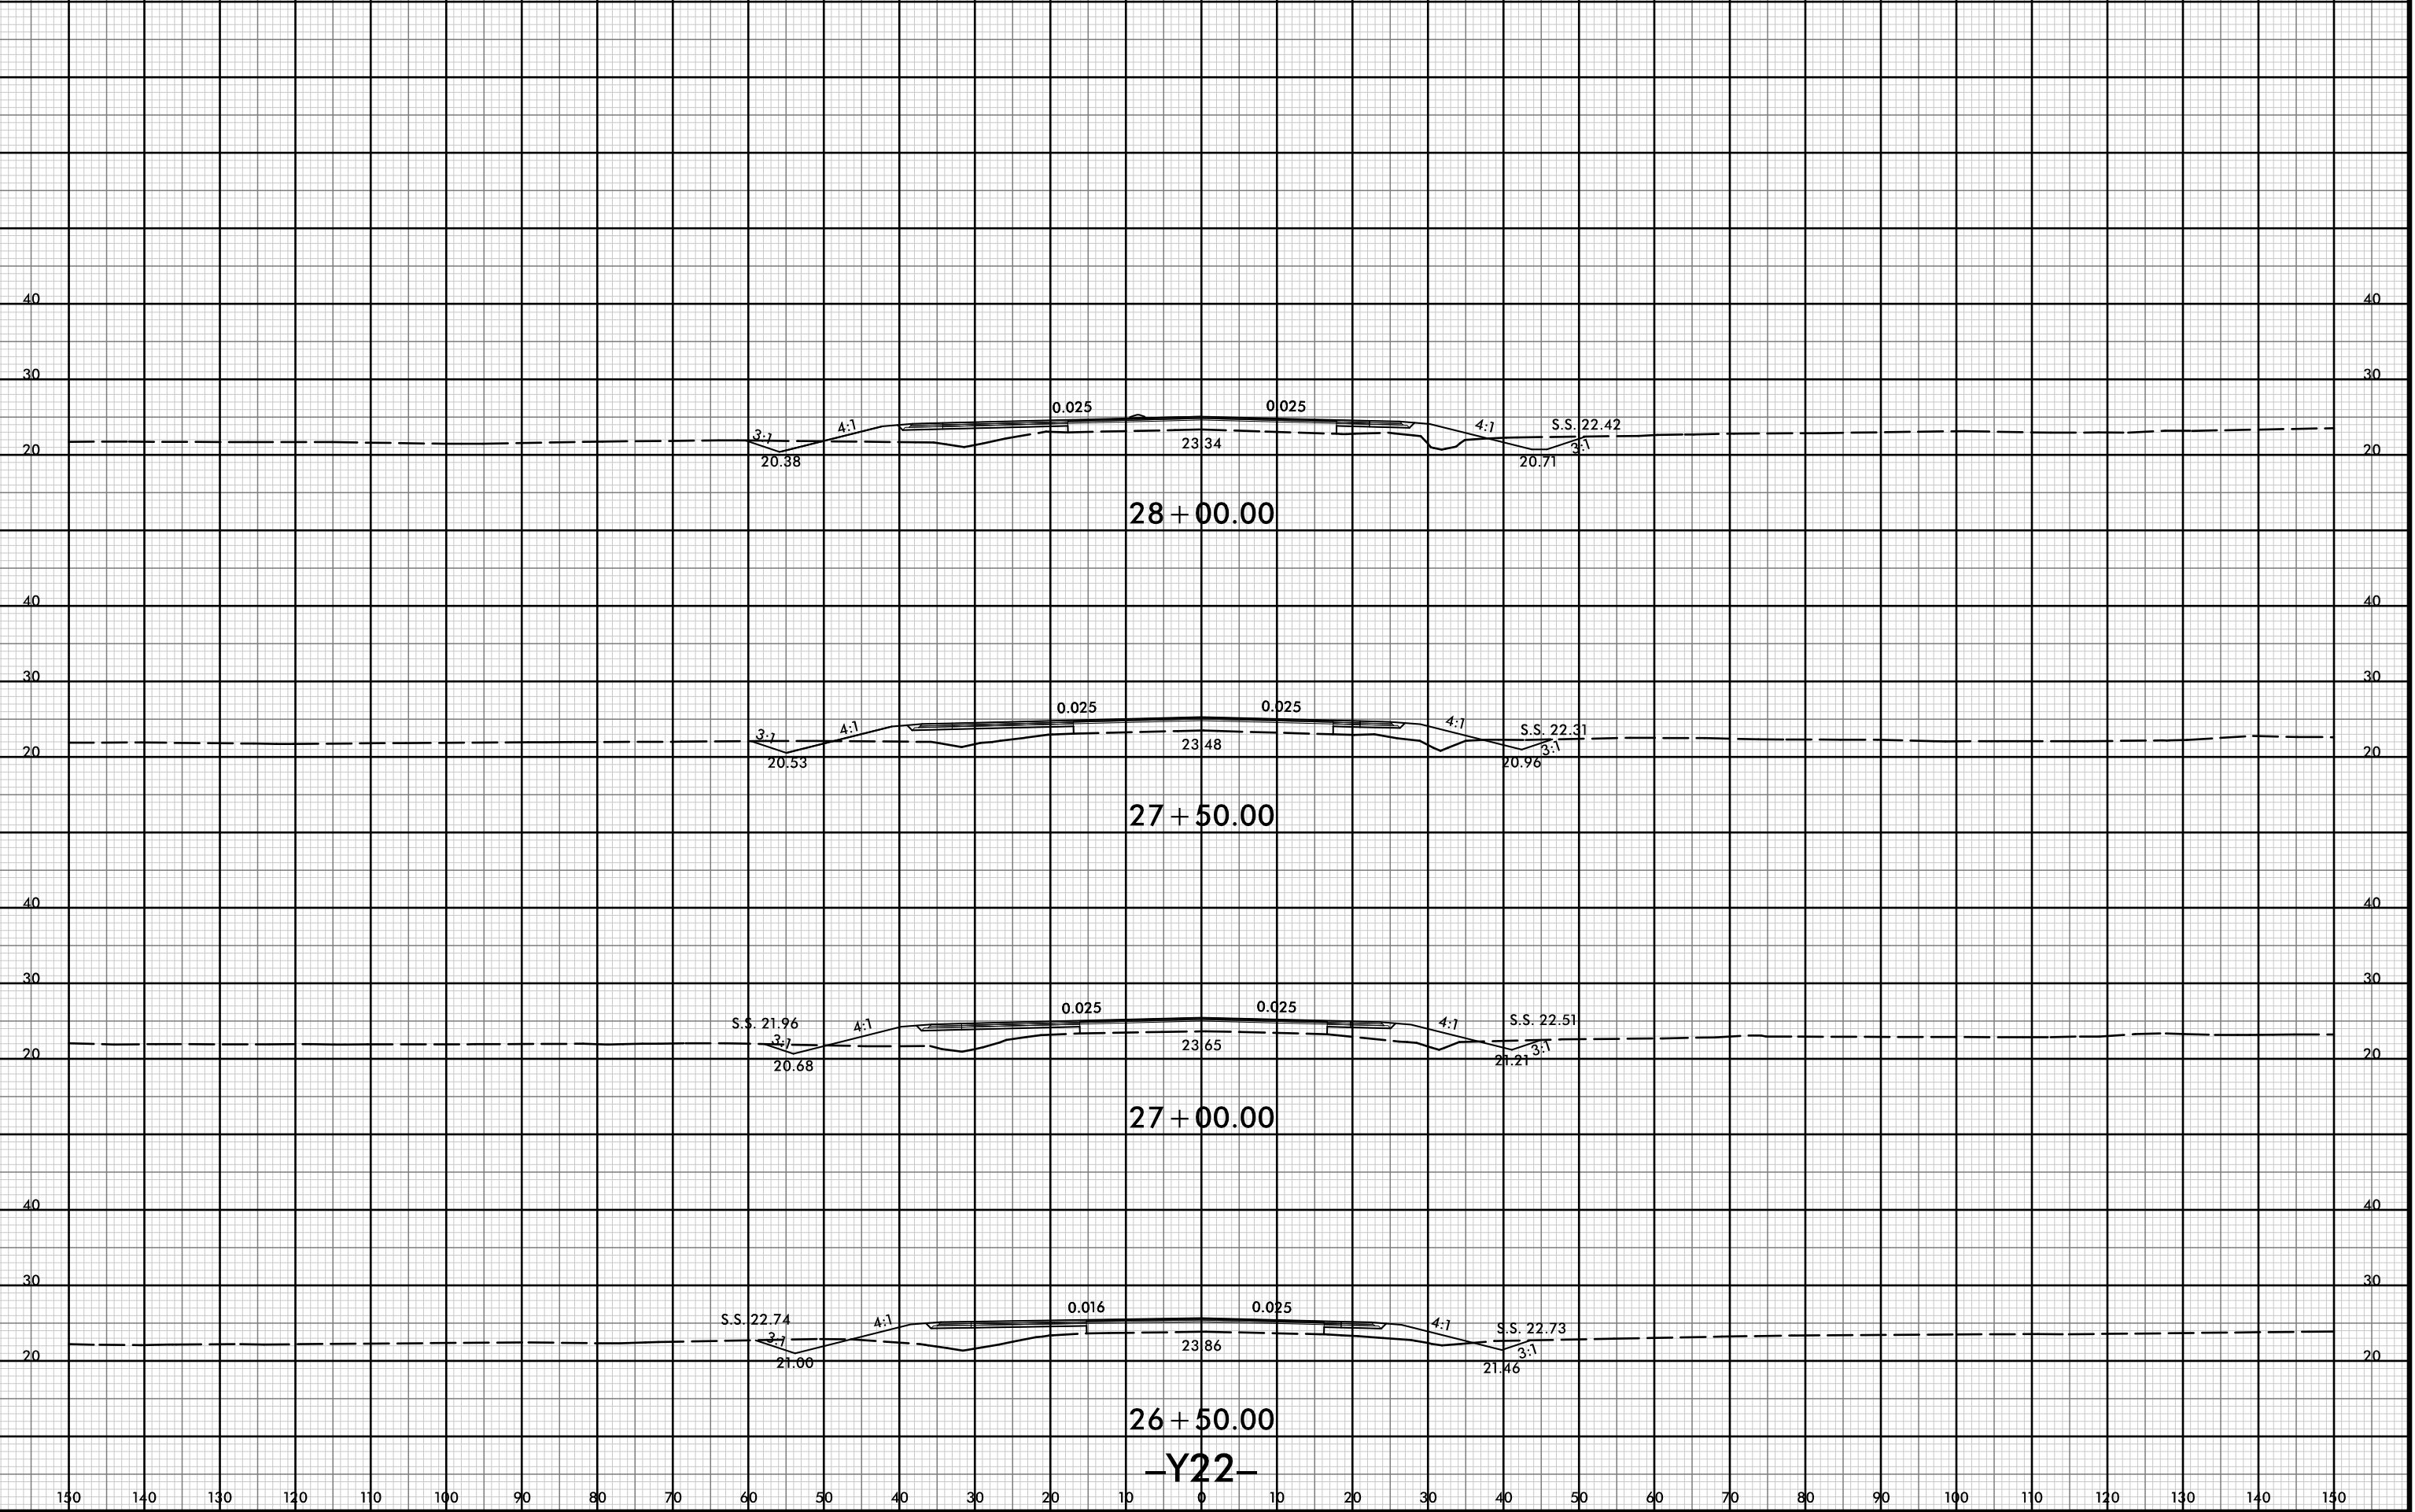

28 + 00.00

27 + 50.00

27 + 00.00

26 + 50.00

-Y22-

21-Jul-2021 10:40
R:\p\dawej\XSC\5021-rdy-yp-1-Y22.dgn
HTB