




LEFT SIDE - SPAN A

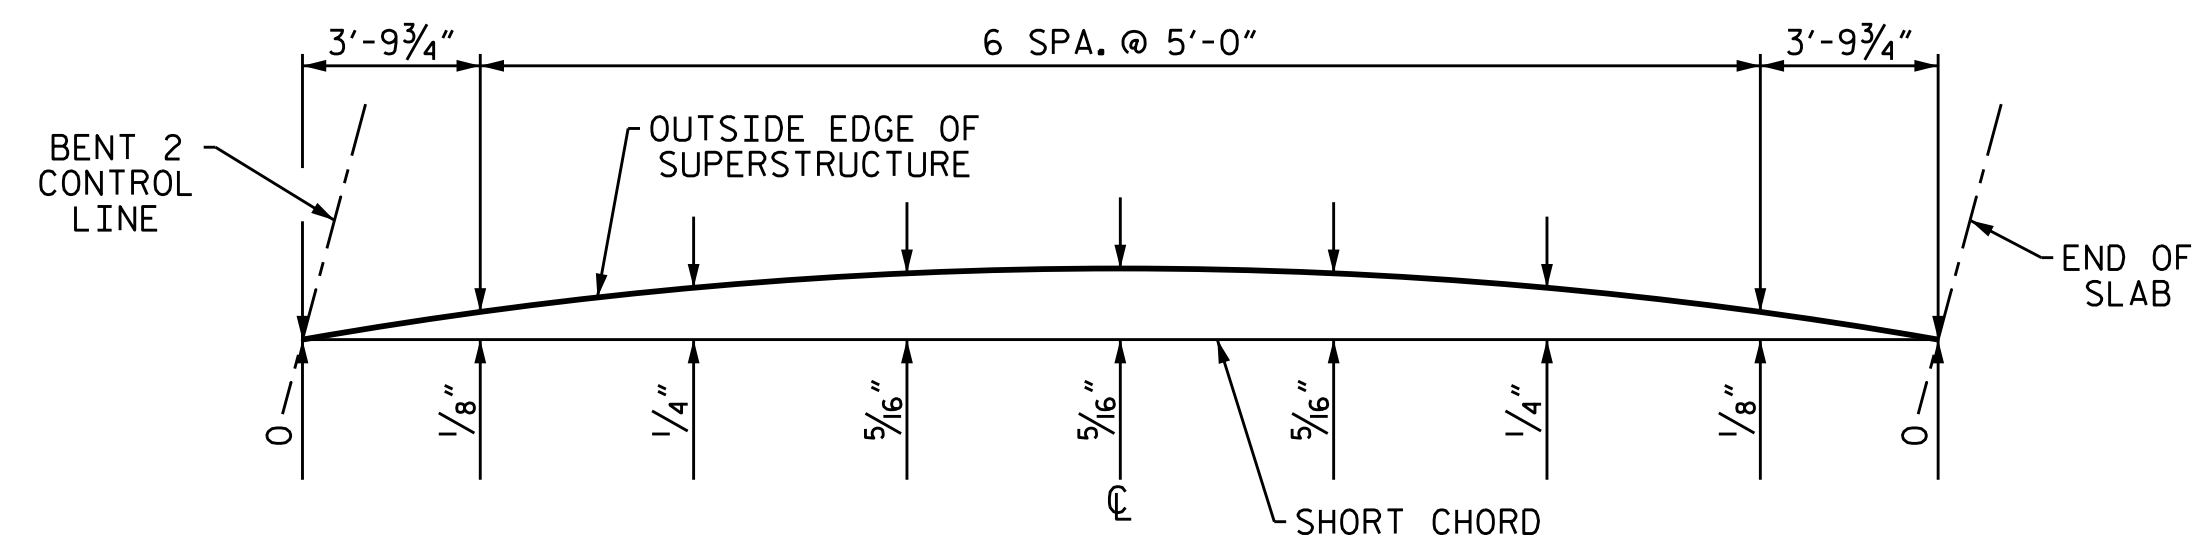


LEFT SIDE - SPAN C

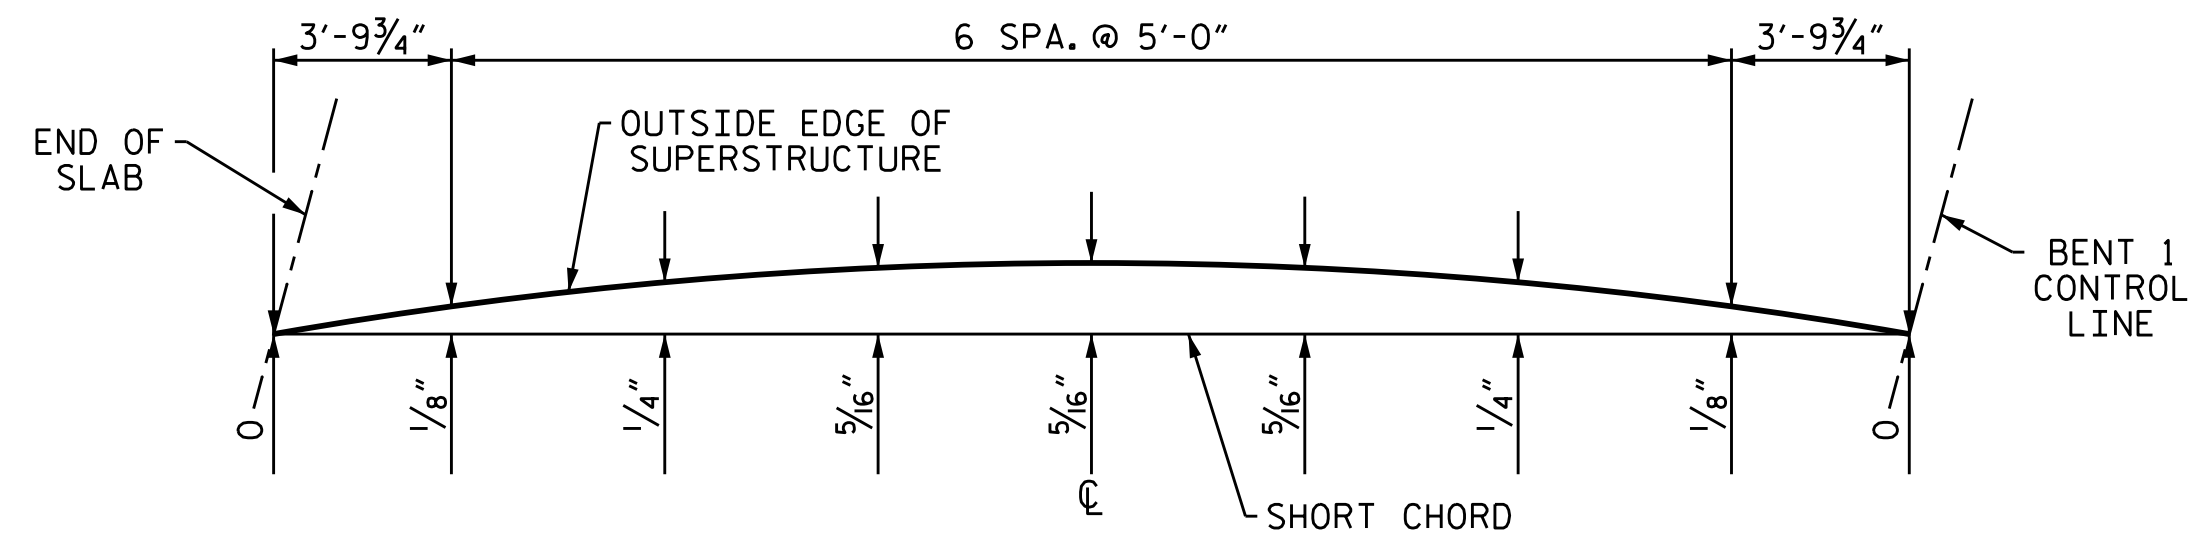


RIGHT SIDE - SPAN A

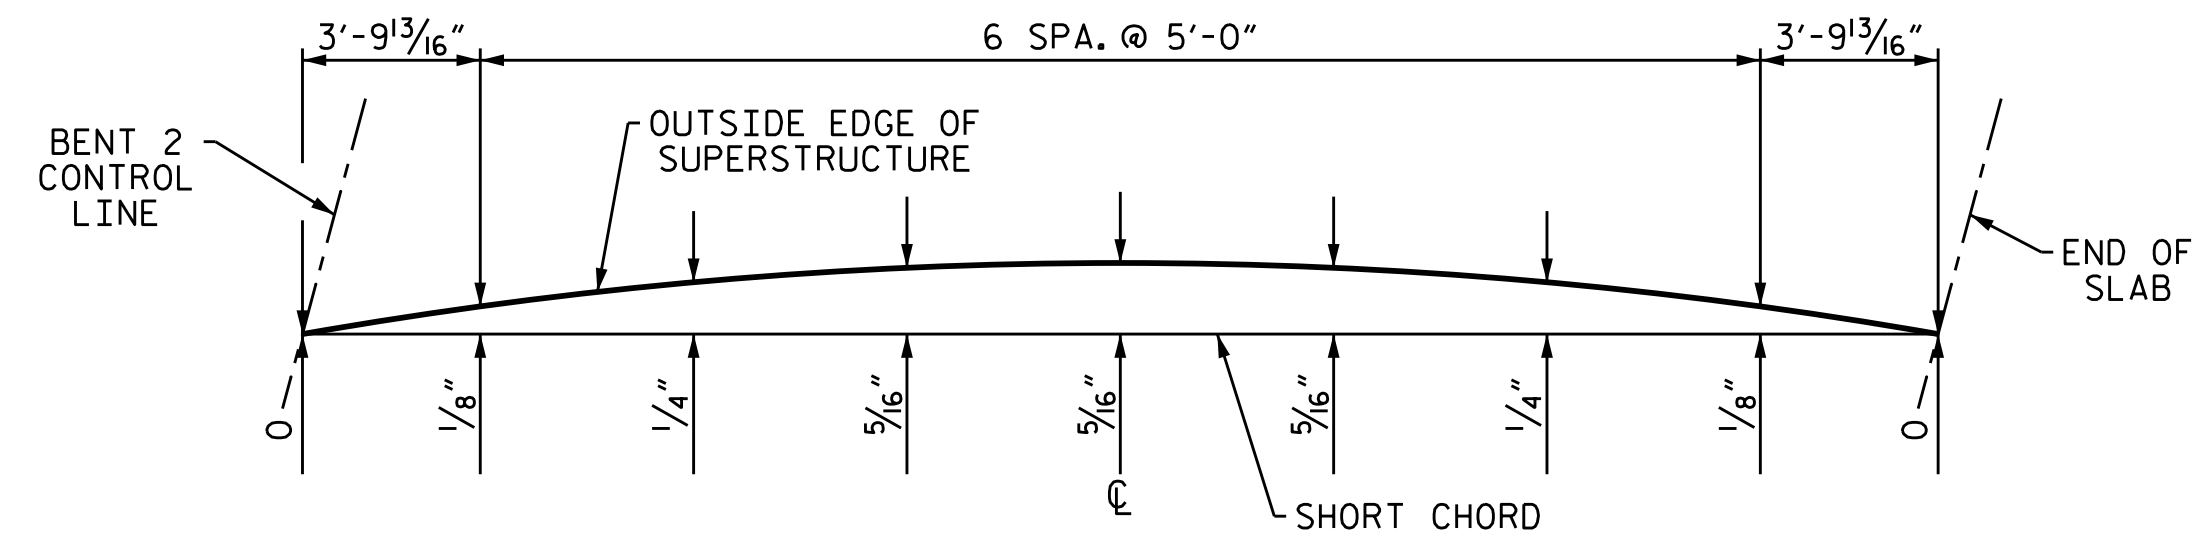

RIGHT SIDE - SPAN C

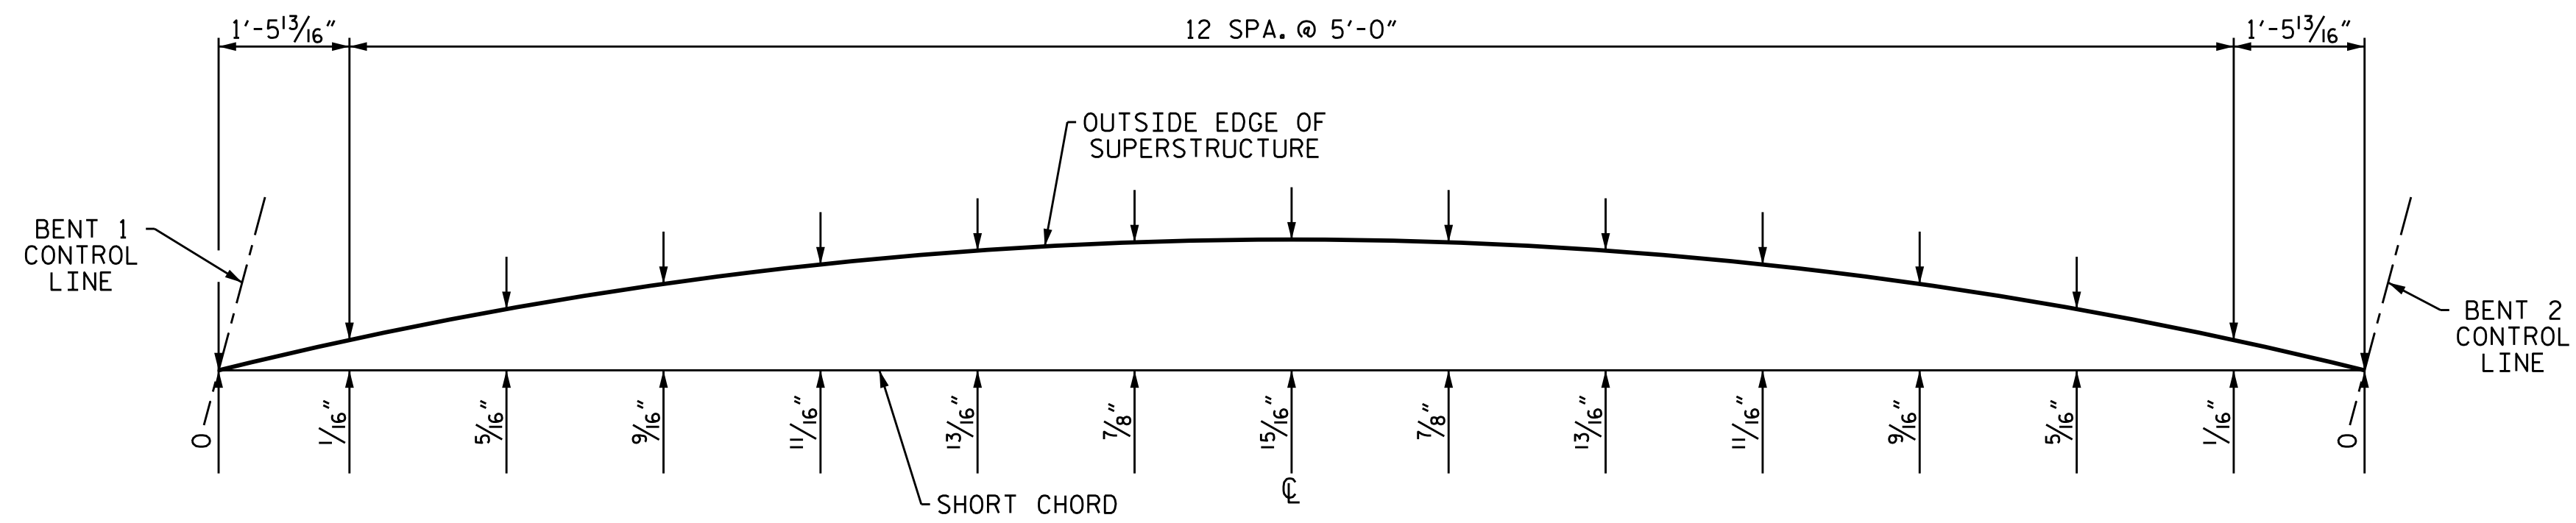

LEFT SIDE - SPAN B

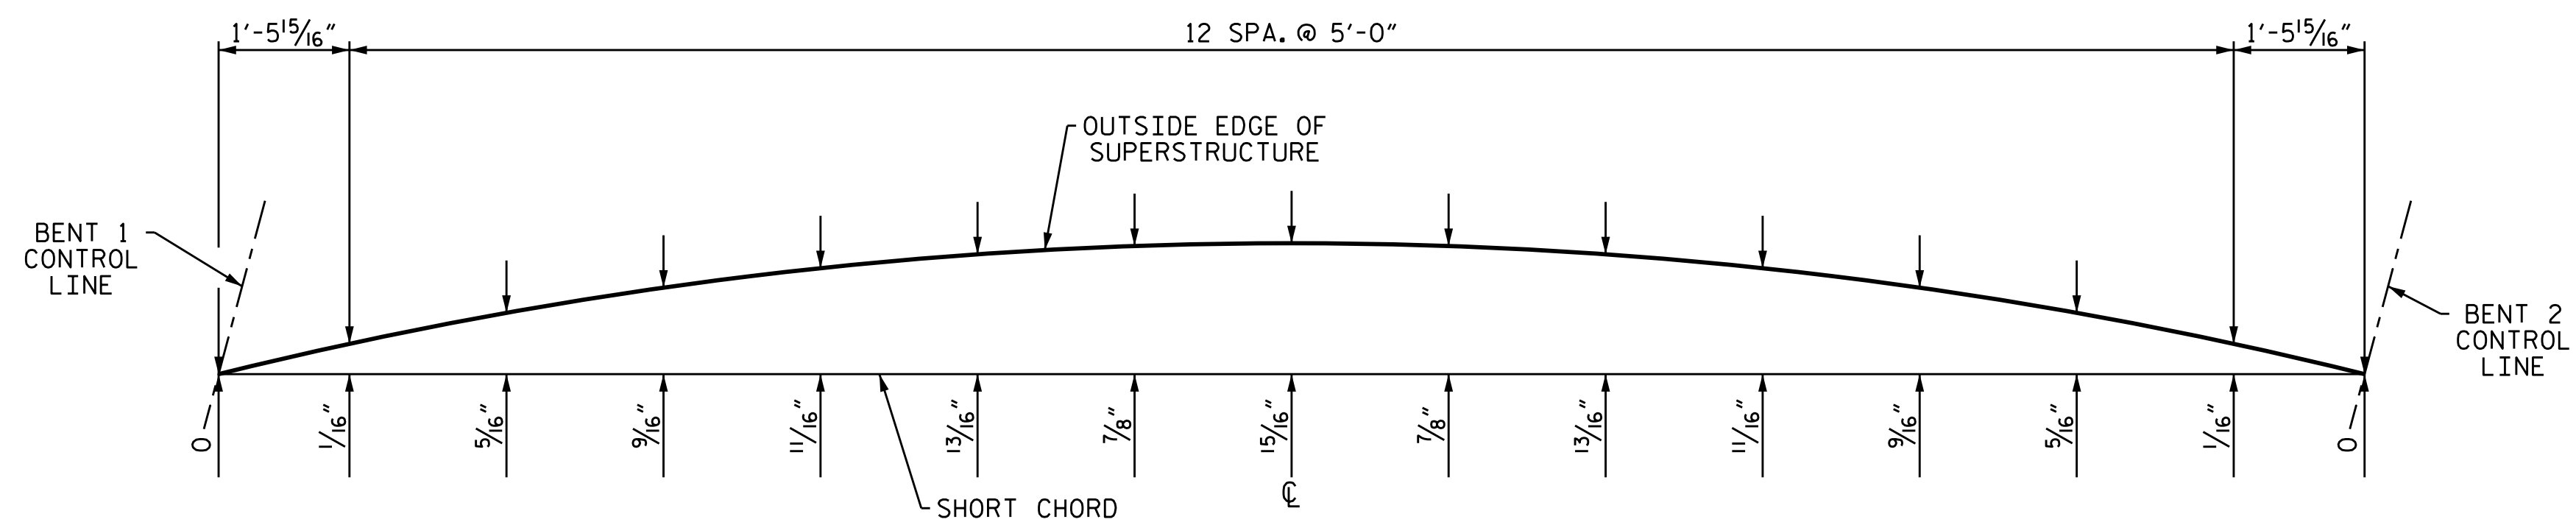


RIGHT SIDE - SPAN B

ARC OFFSETS

PROJECT NO. R-5021  
 BRUNSWICK COUNTY  
 STATION: 369+42.00 -L-

SHEET 4 OF 4

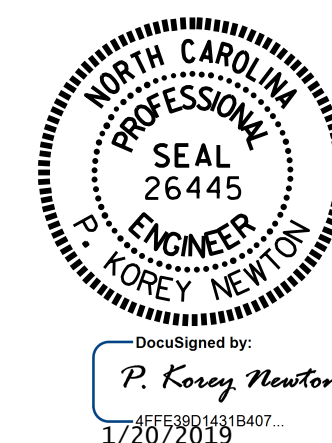

STATE OF NORTH CAROLINA  
 DEPARTMENT OF TRANSPORTATION  
 RALEIGH  
 SUPERSTRUCTURE  
 PLAN OF SPANS  
 ARC OFFSETS  
 (WBL)

DRAWN BY : WFP / OTN DATE : 8/14/18  
 CHECKED BY : M. K. BEARD DATE : 11/18  
 DESIGN ENGINEER OF RECORD: A. K. PATEL DATE : 1/17/19

DOCUMENT NOT CONSIDERED  
 FINAL UNLESS ALL  
 SIGNATURES COMPLETED

REVISIONS						SHEET NO.
NO.	BY:	DATE:	NO.	BY:	DATE:	TOTAL SHEETS
1			3			S1-12
2			4			38