



ANGLES				HORIZONTAL CURVE DATA	
	LONG CHORD		SHORT CHORD		
L1	105°-03'-51"	S1	105°-30'-54"	PI	STA. 374+14.38 -L-
L2	105°-03'-51"	S2	105°-03'-51"	Δ	= 23°-51'-25.5" (RT)
L3	105°-03'-51"	S3	104°-36'-49"	D	= 0°-53'-03.1"
L4	105°-03'-51"	S4	104°-36'-49"	L	= 2,698.17'
				T	= 1368.92'
				R	= 6480.00'

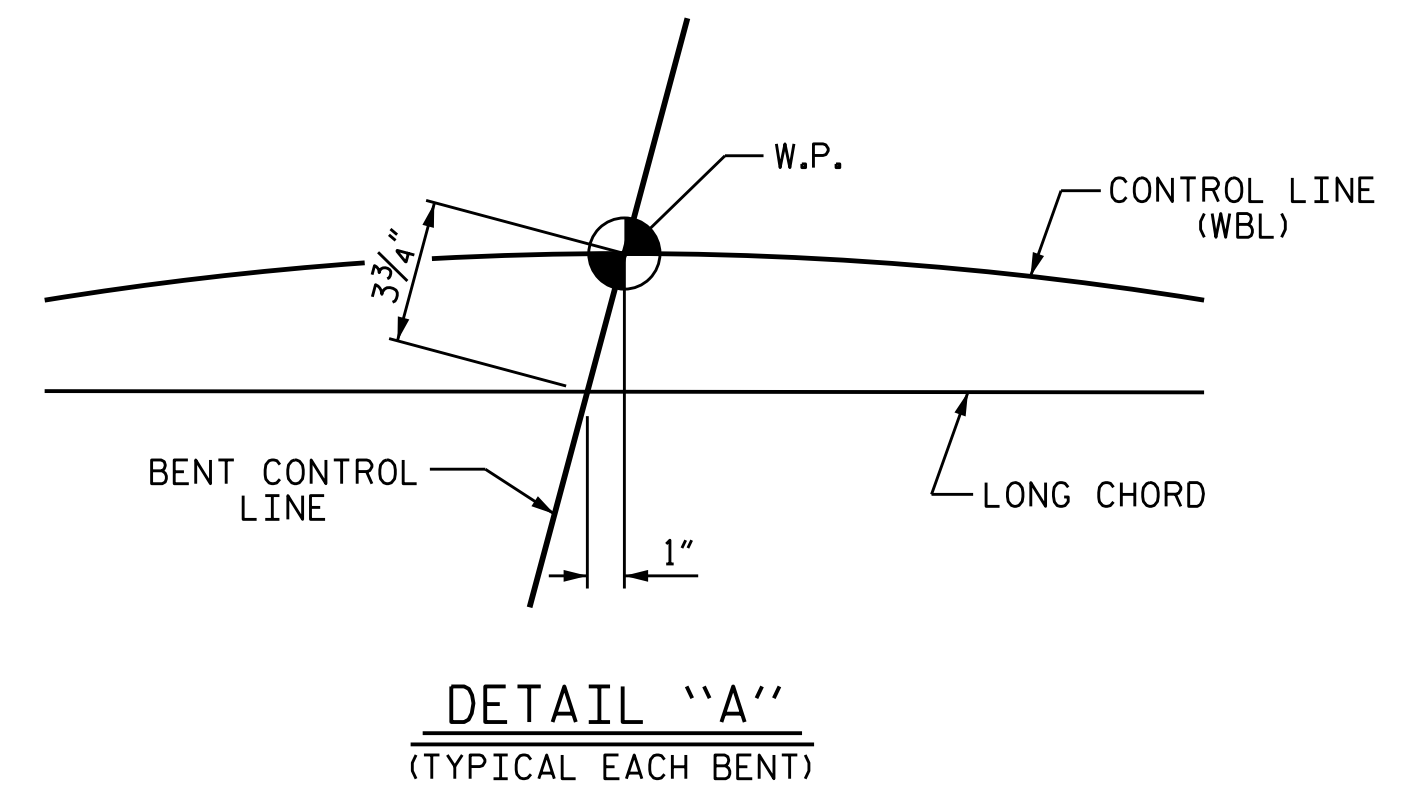

PROJECT NO. R-5021
BRUNSWICK COUNTY
 STATION: 369+42.00 -L-

SHEET 3 OF 4
 STATE OF NORTH CAROLINA
 DEPARTMENT OF TRANSPORTATION
 RALEIGH
 GENERAL DRAWING
 FOR BRIDGE ON NC 211 OVER
 DUTCHMAN CREEK BETWEEN
 NC 133 (LONG BEACH RD.)
 AND NC 133 (DOSHER CUTOFF)
 (EBL)

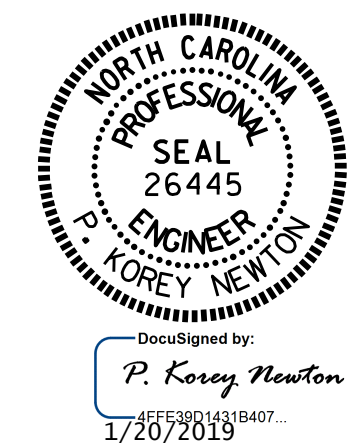

DRAWN BY: A.P./S. B. WILLIAMS DATE: 5/18
 CHECKED BY: M. K. BEARD DATE: 5/24/18

DOCUMENT NOT CONSIDERED
 FINAL UNLESS ALL
 SIGNATURES COMPLETED

REVISIONS						SHEET NO.
NO.	BY:	DATE:	NO.	BY:	DATE:	S2-3
1			3			TOTAL SHEETS
2			4			38