




LEFT SIDE - SPAN A

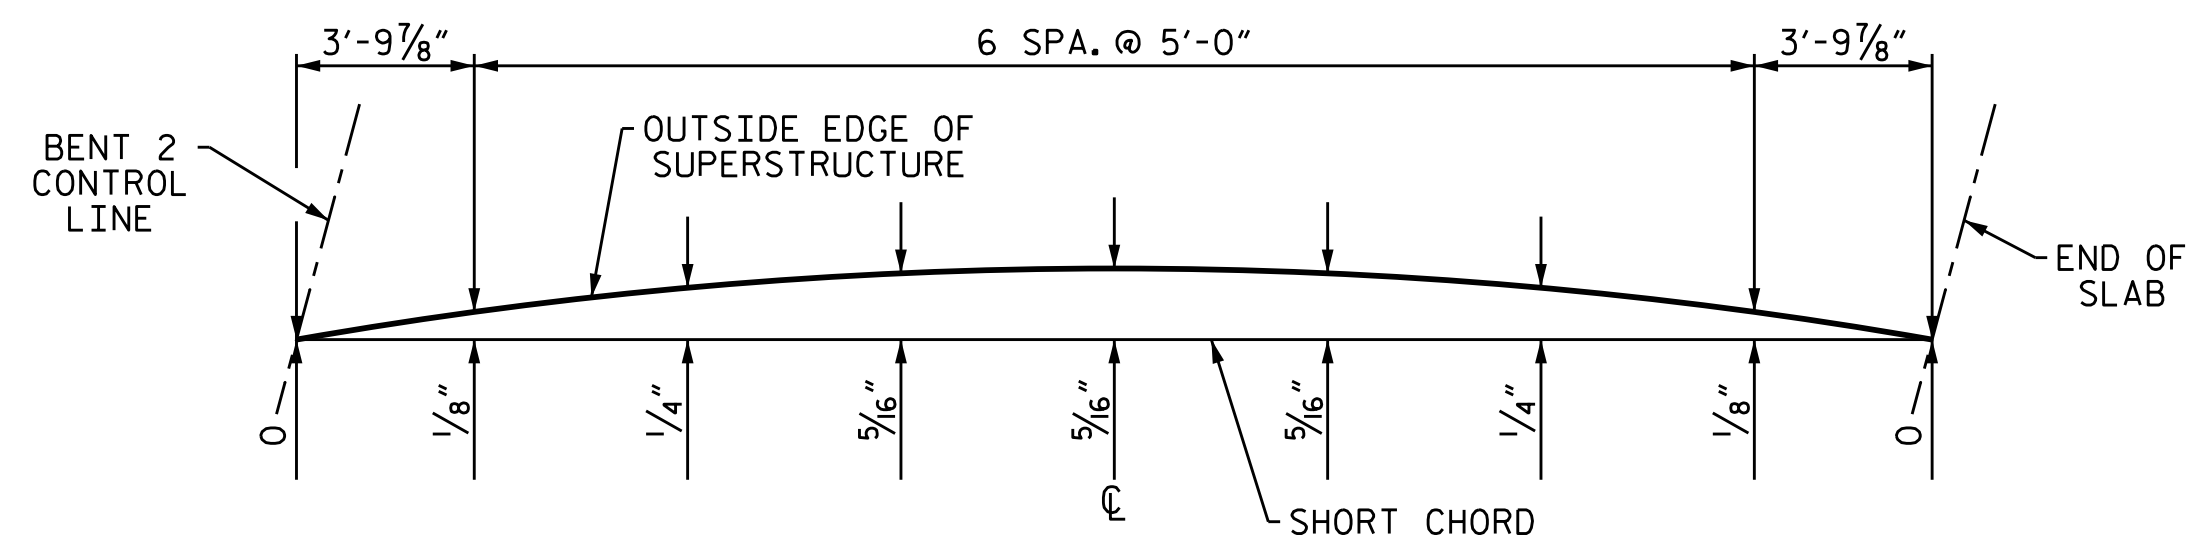


LEFT SIDE - SPAN C

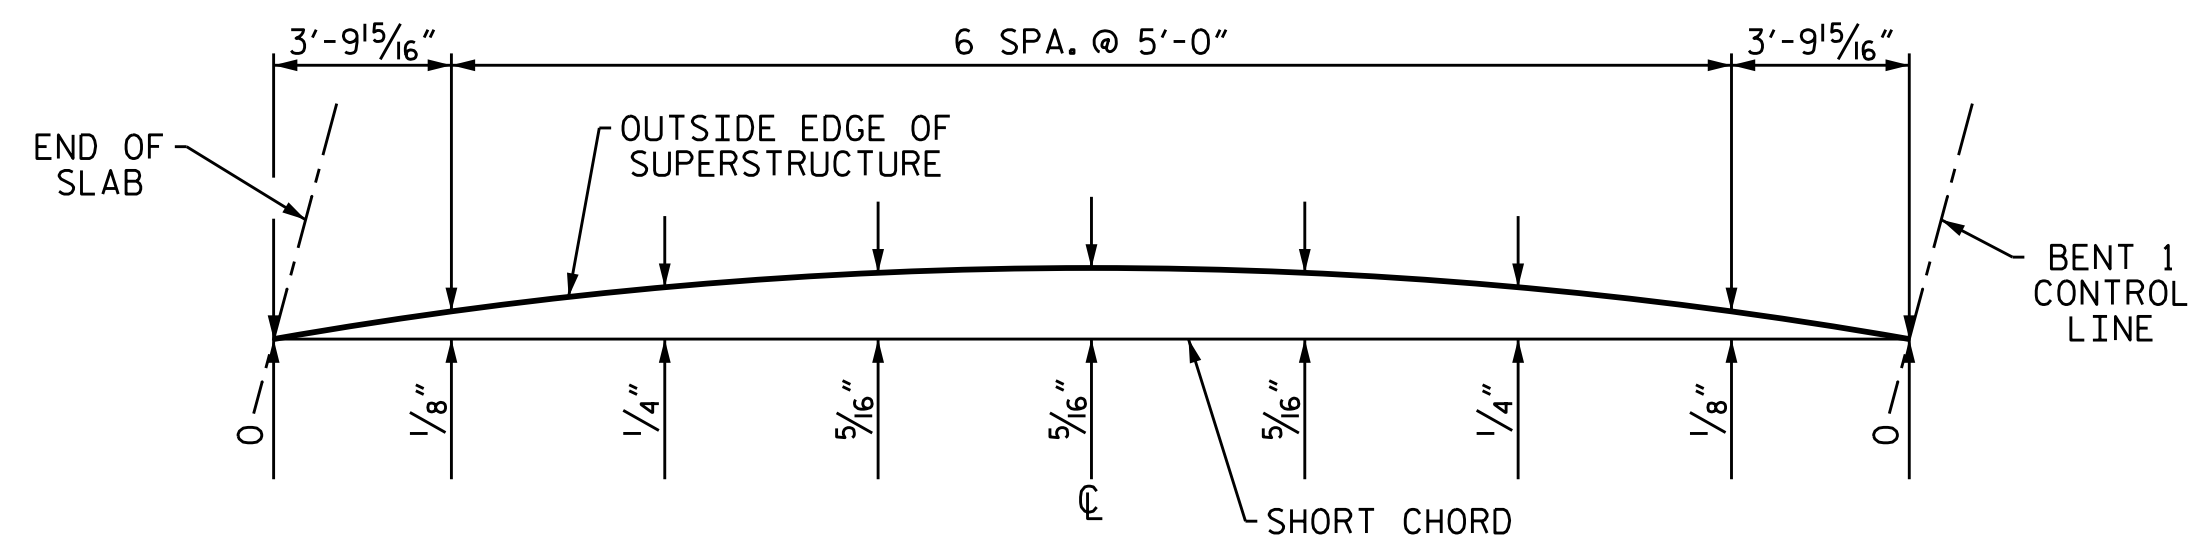


RIGHT SIDE - SPAN A

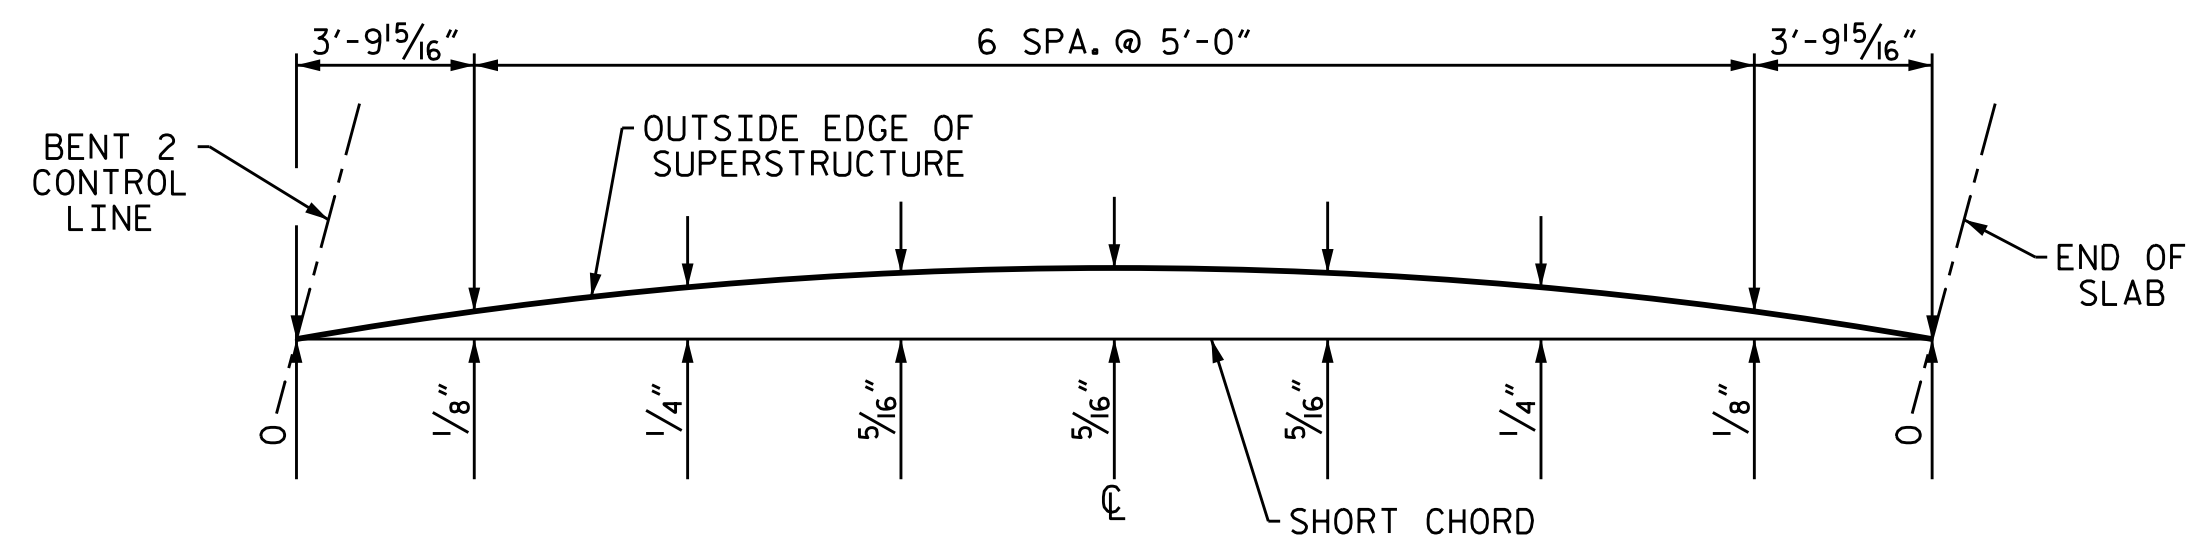

RIGHT SIDE - SPAN C

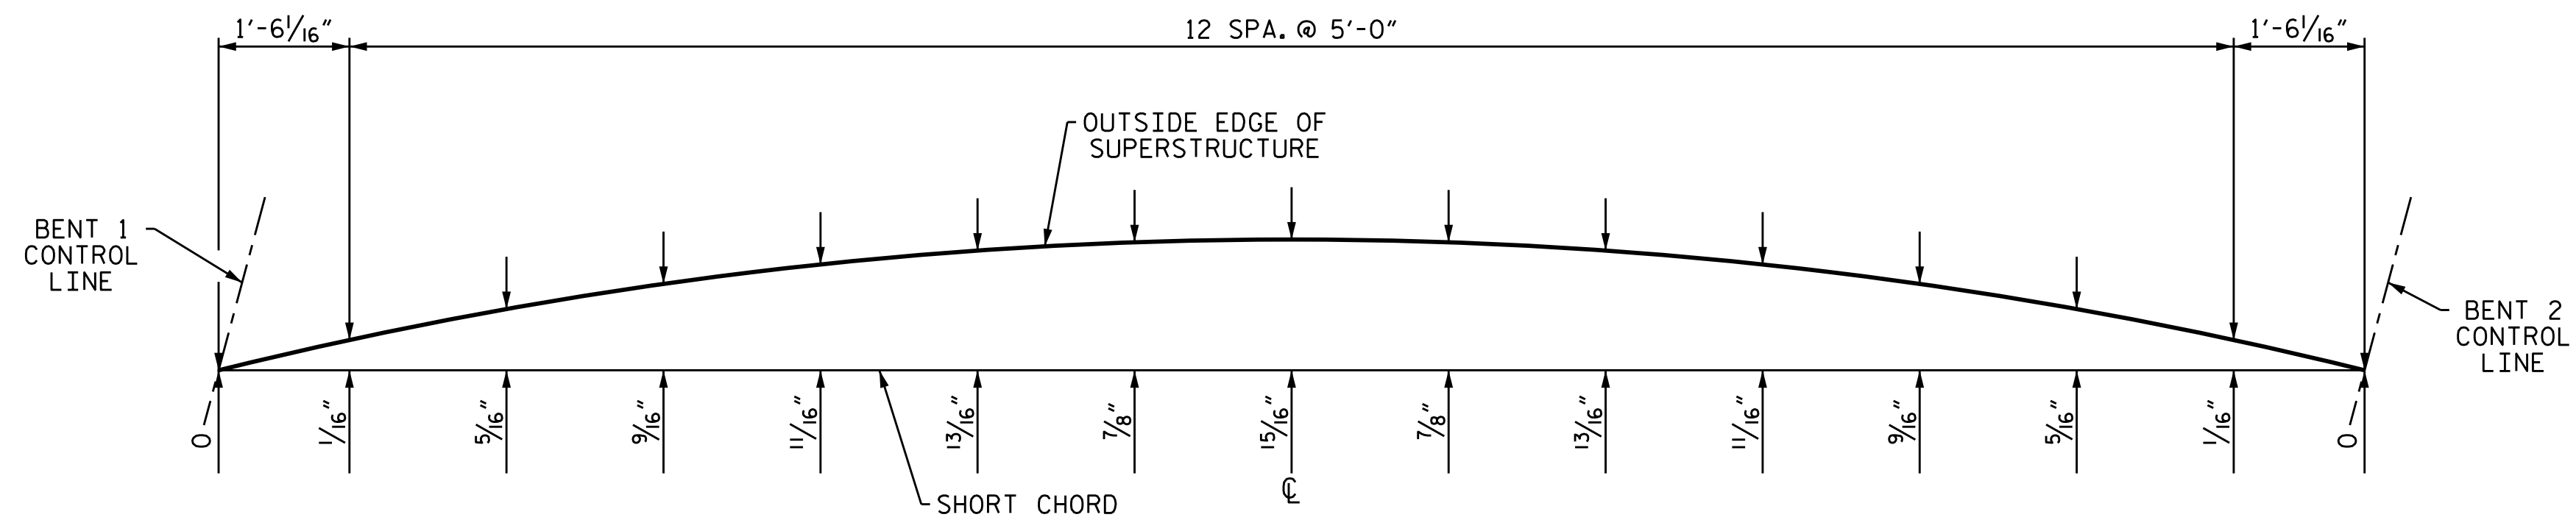

LEFT SIDE - SPAN B

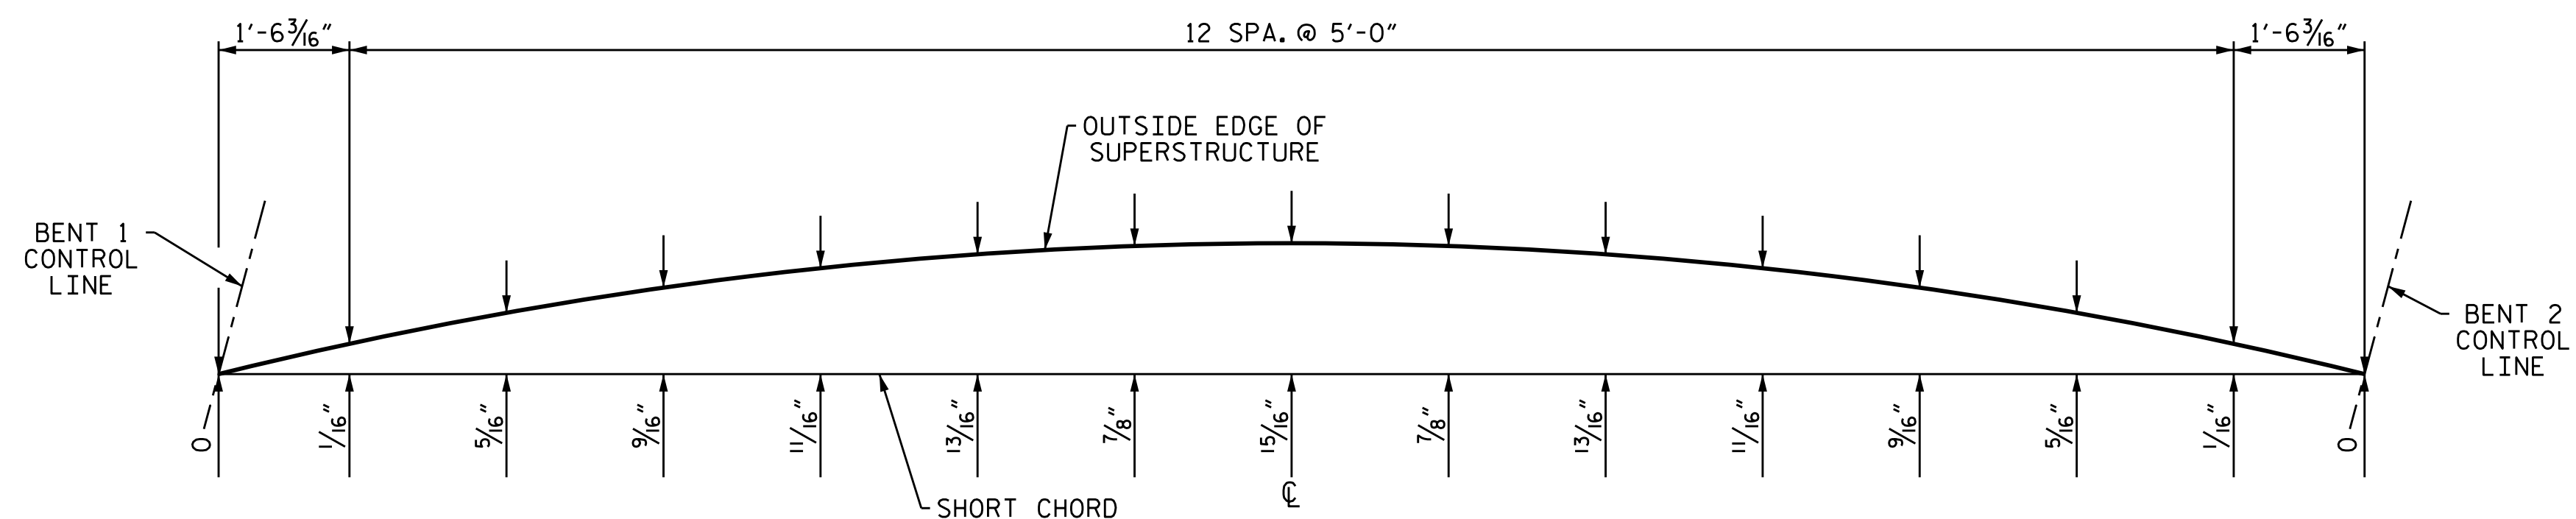


RIGHT SIDE - SPAN B

ARC OFFSETS

PROJECT NO. R-5021
BRUNSWICK COUNTY
 STATION: 369+42.00 -L-

SHEET 4 OF 4

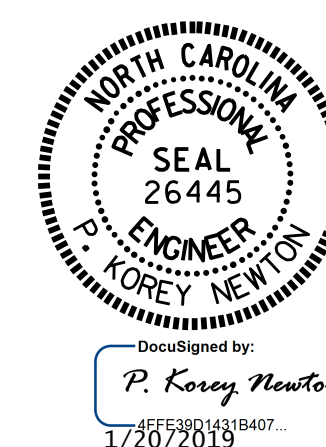

STATE OF NORTH CAROLINA
 DEPARTMENT OF TRANSPORTATION
 RALEIGH
 SUPERSTRUCTURE
 PLAN OF SPANS
 ARC OFFSETS
 (EBL)

DRAWN BY : WFP / OTN DATE : 8/15/18
 CHECKED BY : M. K. BEARD DATE : 11/18
 DESIGN ENGINEER OF RECORD: A. K. PATEL DATE : 1/17/19

DOCUMENT NOT CONSIDERED
 FINAL UNLESS ALL
 SIGNATURES COMPLETED

REVISIONS						SHEET NO.
NO.	BY:	DATE:	NO.	BY:	DATE:	S2-12
1			3			TOTAL SHEETS
2			4			38