



SECTION B-B

SECTION C-C

(S1 BARS NOT SHOWN)

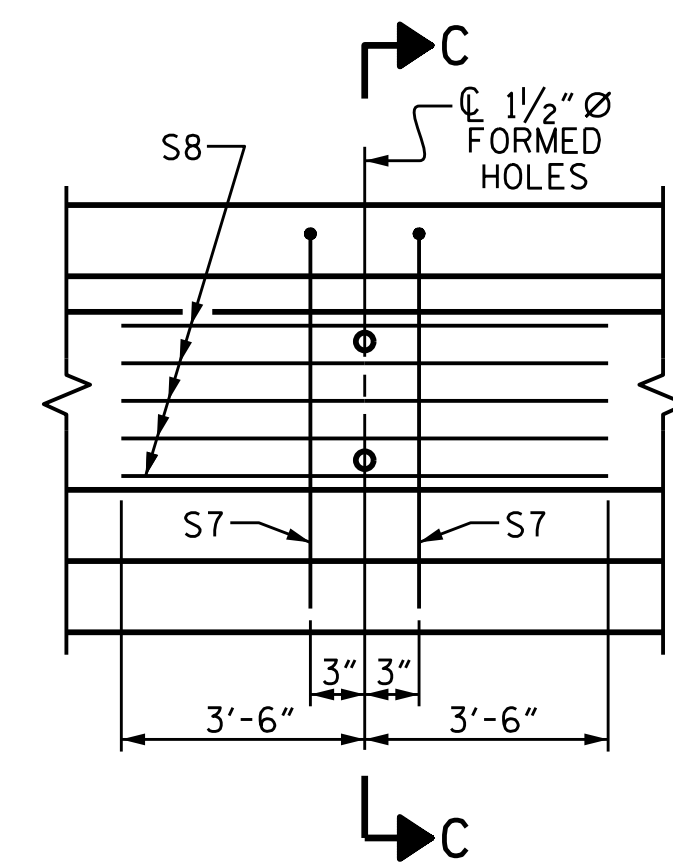

PARTIAL ELEVATION  
SHOWING INTERMEDIATE DIAPHRAGM  
REINFORCING STEEL FOR ALL GIRDERS

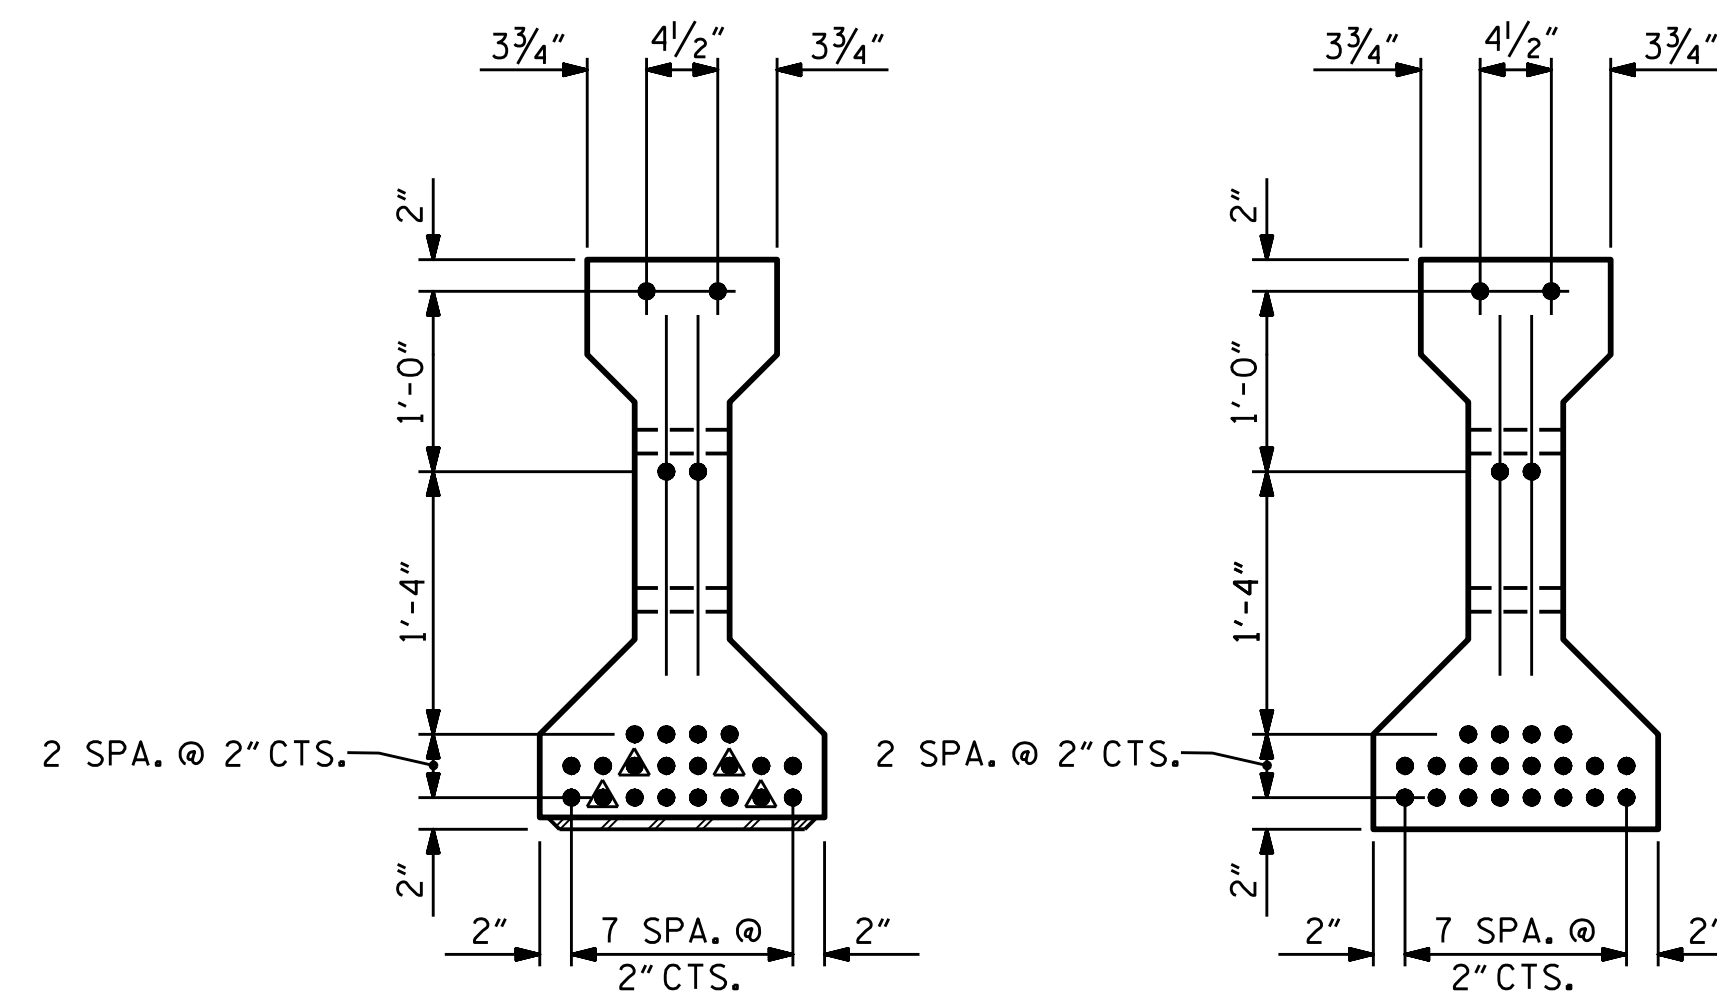

AT END OF GIRDER

AT C OF GIRDER


0.6" Ø LOW RELAXATION STRAND LAYOUT  
(24 STRANDS)

- = FULLY BONDED
- ▲ = STRANDS DEBONDED FOR 13'-0" FROM END OF GIRDER

0.6" Ø L. R. GRADE 270 STRANDS					
AREA (SQUARE INCHES)	ULTIMATE STRENGTH (LBS. PER STRAND)	APPLIED PRESTRESS (LBS. PER STRAND)			
0.217	58,600	43,950			
REINFORCING STEEL FOR ONE GIRDER					
BAR	NUMBER	SIZE	TYPE	LENGTH	WEIGHT
S1	92	#4	1	6'-10"	420
S3	4	#4	1	8'-8"	23
S5	52	#4	2	2'-4"	81
S6	1	#4	1	9'-2"	6
S7	20	#5	1	5'-8"	118
S8	5	#4	STR	7'-0"	23

BAR TYPES

ALL BAR DIMENSIONS ARE OUT-TO-OUT

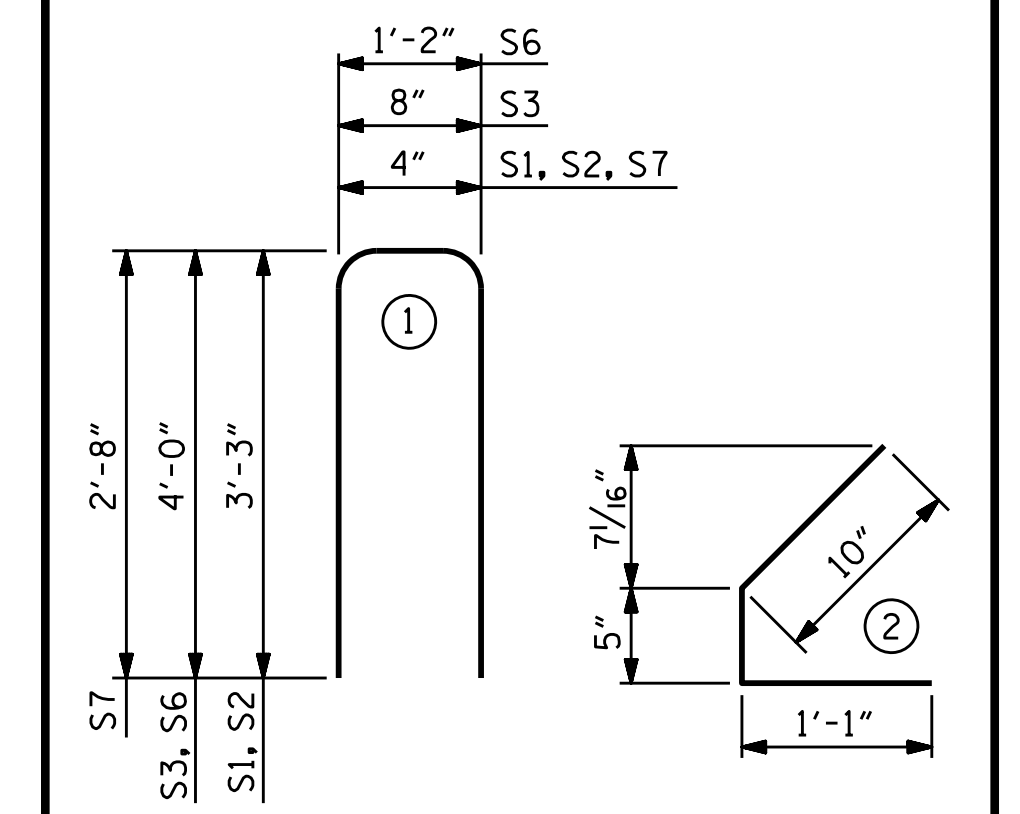


QUANTITIES FOR ONE GIRDER


	REINFORCING STEEL	9000 PSI CONCRETE	0.6" Ø L. R. STRANDS
	LB.	C.Y.	No.
PER GIRDER	671	5.9	24

GIRDERS REQUIRED

SPAN	NUMBER	LENGTH	TOTAL LENGTH
	B	5	62'-2 1/4"

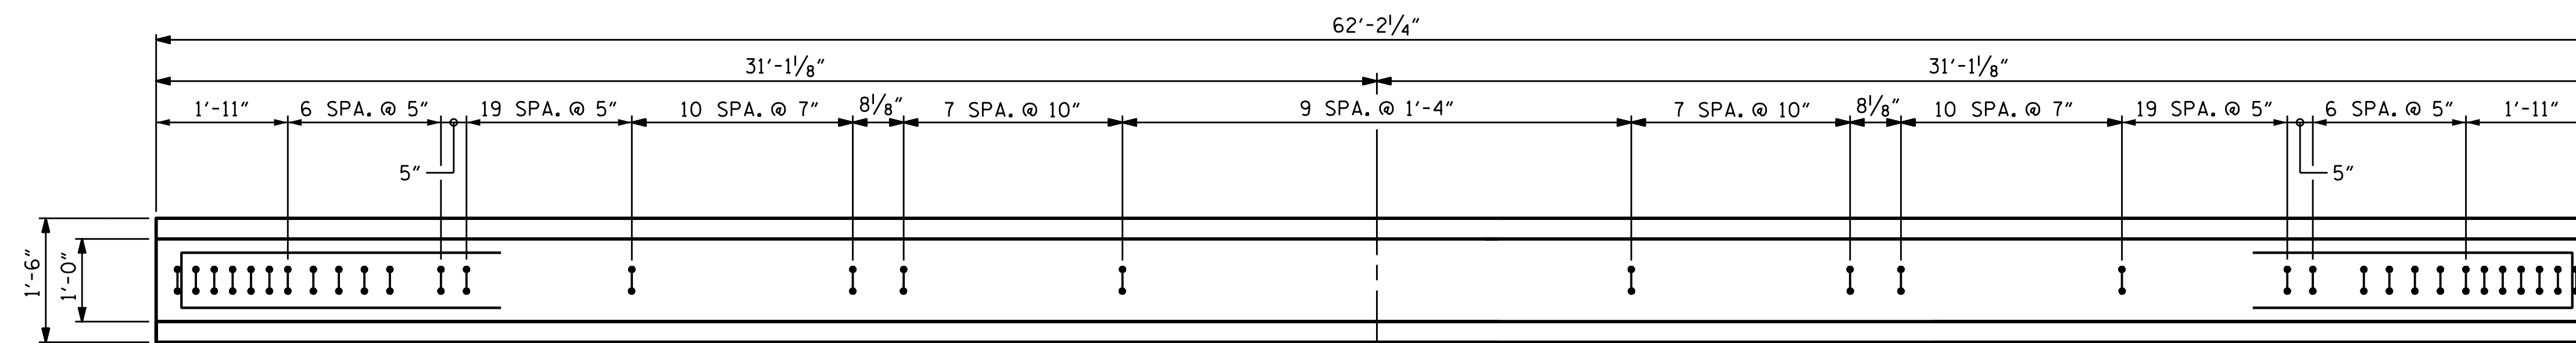


PLAN OF GIRDER

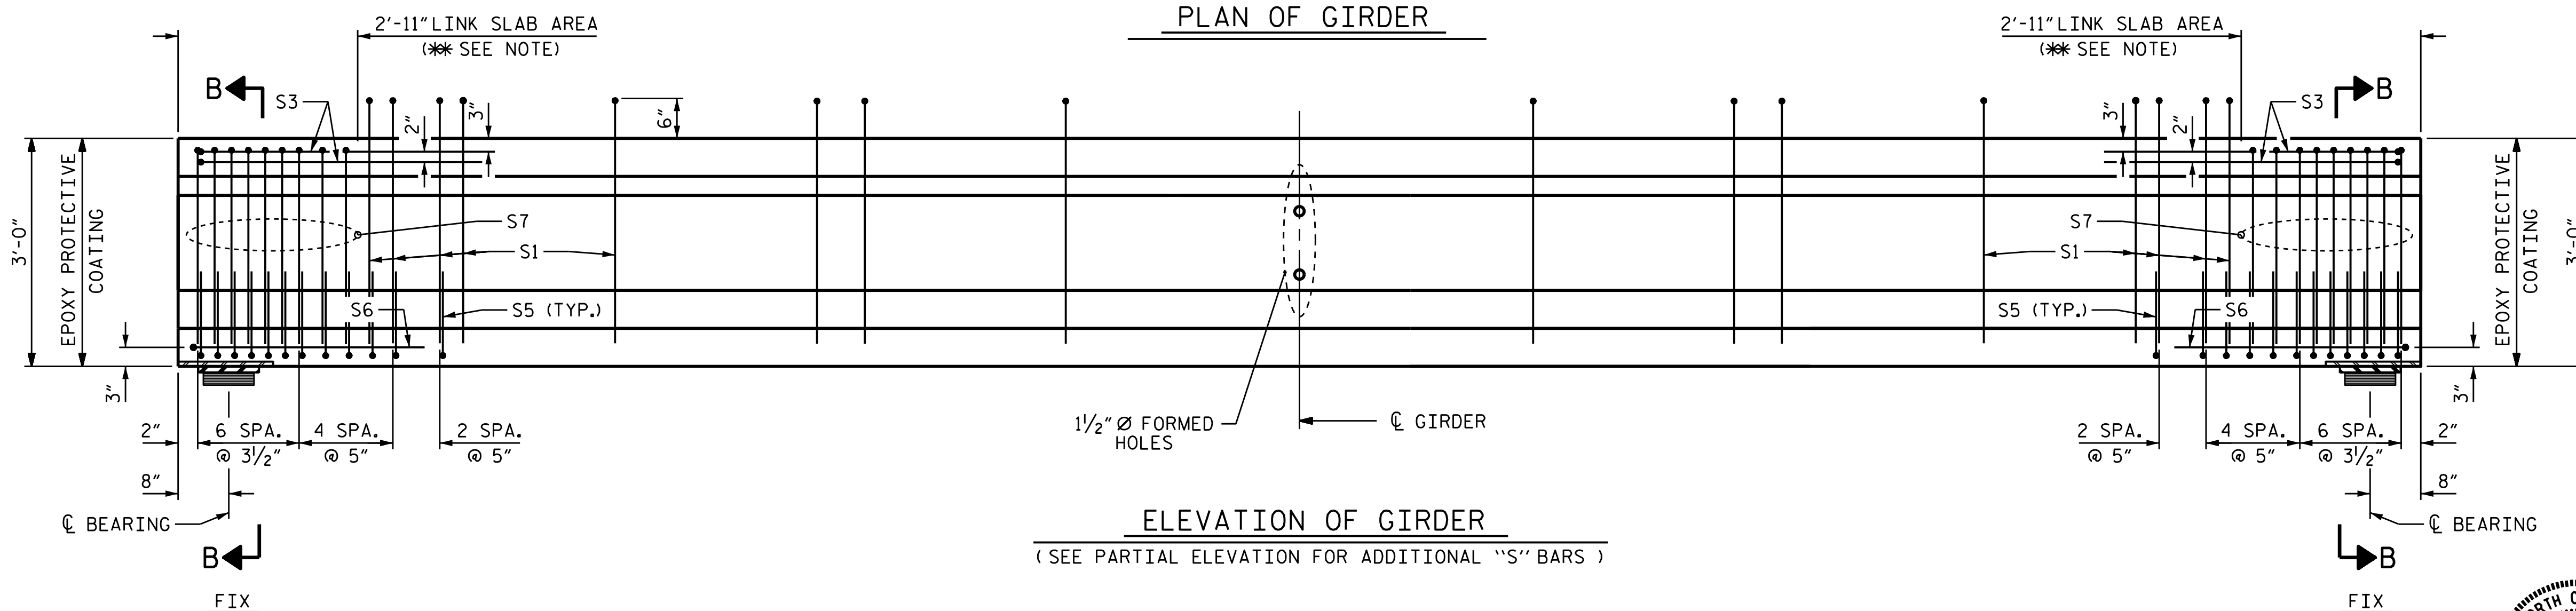

ELEVATION OF GIRDER  
(SEE PARTIAL ELEVATION FOR ADDITIONAL "S" BARS)

\* THE TOP OF GIRDER IN THE REGION OF THE LINK SLAB SHALL BE SMOOTH (NOT RAKED) AND FREE OF STIRRUPS, DECK FORMWORK ATTACHMENTS, AND OVERHANG FALSEWORK/FORMWORK ATTACHMENTS.

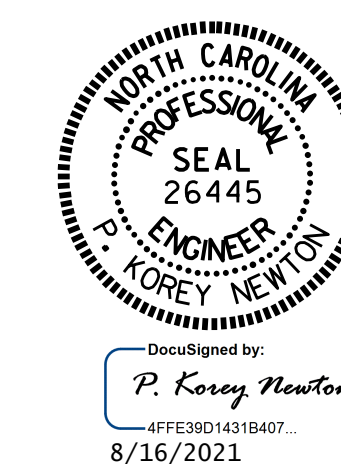

PROJECT NO. R-5021  
BRUNSWICK COUNTY  
STATION: 369+42.00 -L-  
SHEET 2 OF 4

STATE OF NORTH CAROLINA DEPARTMENT OF TRANSPORTATION RALEIGH					
STANDARD AASHTO TYPE II PRESTRESSED CONCRETE GIRDER CONTINUOUS FOR LIVE LOAD SPAN B (EBL)					
REVISIONS					SHEET NO.
NO.	BY:	DATE:	NO.	BY:	DATE:
1			3		
2			4		
					TOTAL SHEETS 38

ASSEMBLED BY : OTN / PKN	DATE : 8/11/21
CHECKED BY : D. SHACKELFORD	DATE : 8/11/21
DRAWN BY : ELR 8/91	REV. 10/1/11 MAA/GM
CHECKED BY : GRP 8/91	REV. 1/15 MAA/TMG
	REV. 12/17 MAA/THC

DOCUMENT NOT CONSIDERED  
FINAL UNLESS ALL  
SIGNATURES COMPLETED