


PLAN @ END BENT 1

PLAN @ END BENT 2

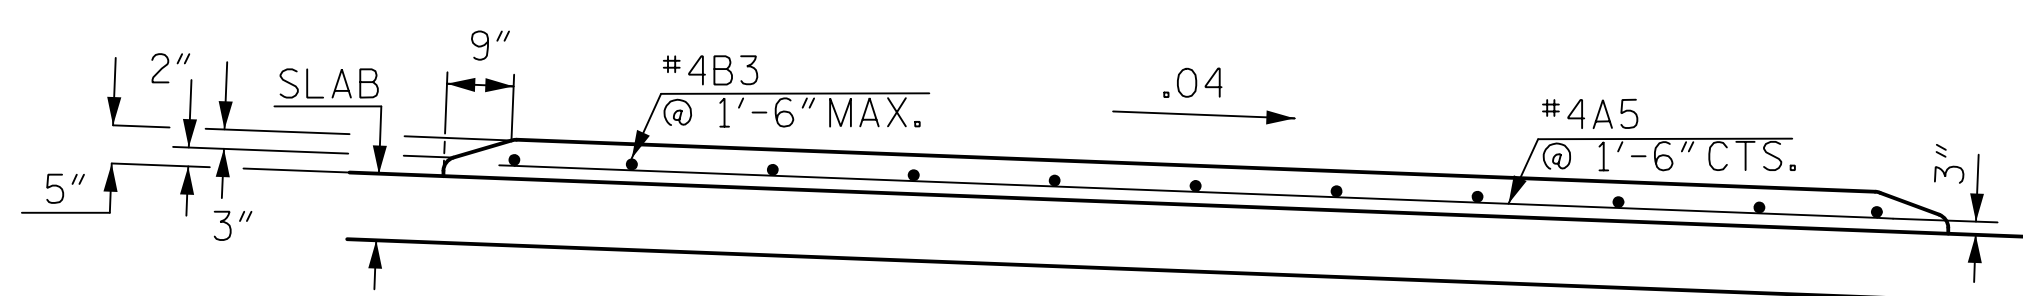


PERMANENT CONCRETE MEDIAN STRIP ON BRIDGE

NOTES:

FOR SECTION N-N, SEE "BRIDGE APPROACH SLAB FOR INTEGRAL ABUTMENT" SHEET 2 OF 3.
 FOR APPROACH SLAB BILL OF MATERIAL, SEE "BRIDGE APPROACH SLAB FOR INTEGRAL ABUTMENT" SHEET 2 OF 3

PROJECT NO. R-5021
BRUNSWICK COUNTY
 STATION: POC 31+30.81 -YREV-

SHEET 1 OF 3

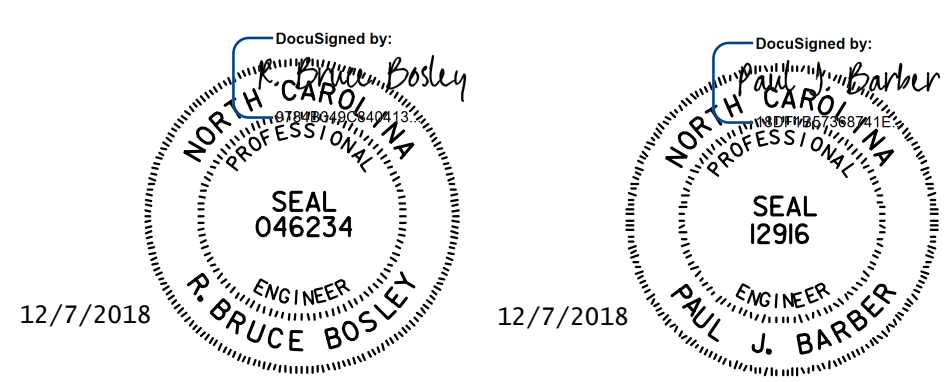

DOCUMENT NOT CONSIDERED FINAL UNLESS ALL SIGNATURES COMPLETED

HNTB		HNTB NORTH CAROLINA, P.C. NC License No. C-1554 343 E. Six Forks Rd., Suite 200, Raleigh, N.C. 27609	
DRAWN BY: L. WATERS	DATE: 6/18	DWG. NO. 23	
CHECKED BY: J. ELKINS	DATE: 6/18		
DESIGN ENGINEER OF RECORD: B. BOSLEY	DATE: 12/18		

STATE OF NORTH CAROLINA DEPARTMENT OF TRANSPORTATION RALEIGH					
BRIDGE APPROACH SLAB PLAN					
REVISIONS					
NO.	BY	DATE	NO.	BY	DATE
1			3		
2			4		
					SHEET NO. S3-23
					TOTAL SHEETS 25