
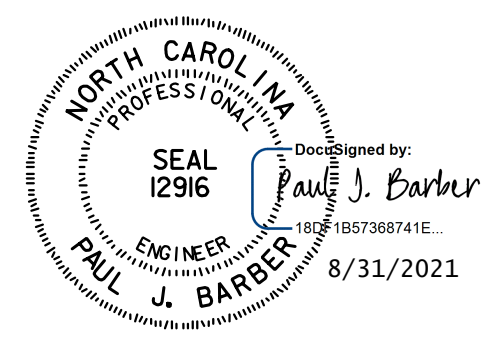
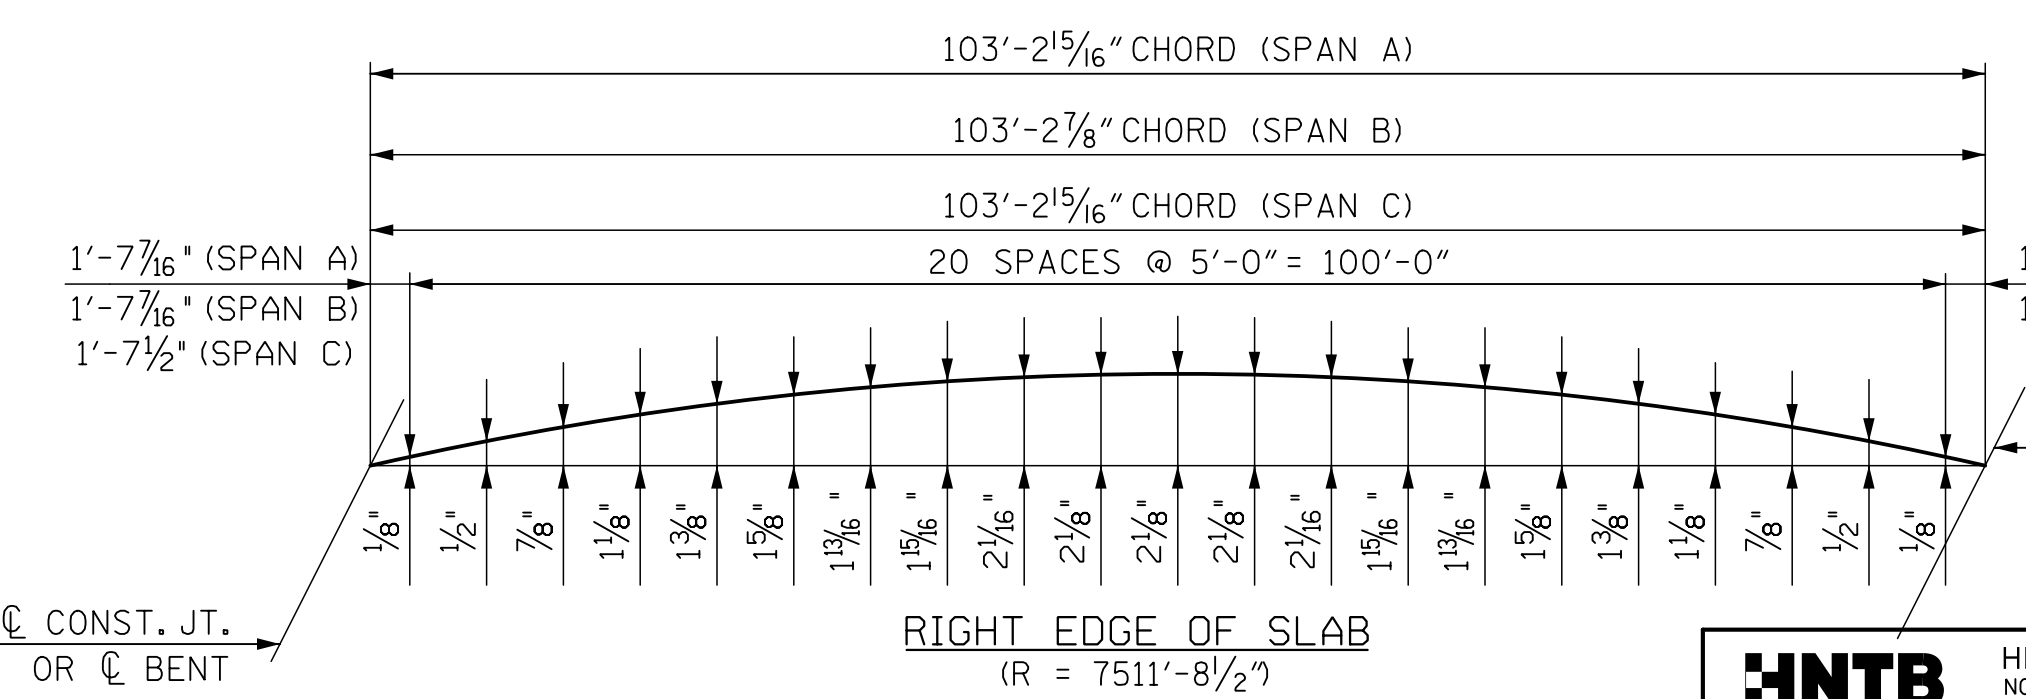


PLAN OF SPAN C

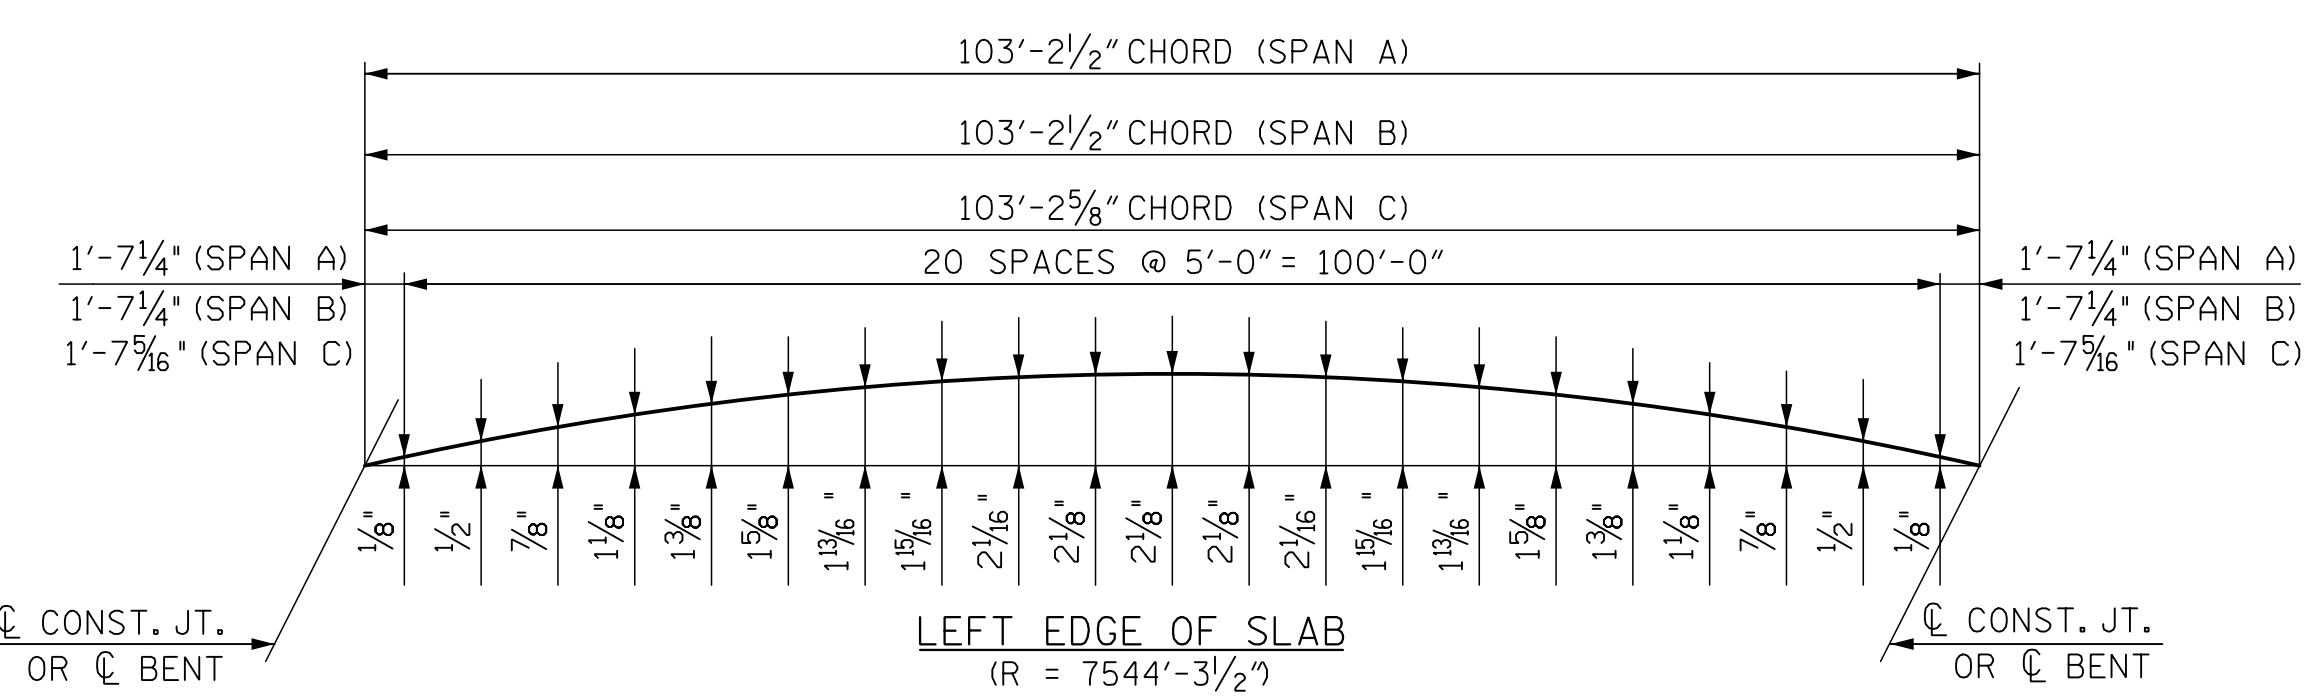

PROJECT NO. R-5021  
 BRUNSWICK COUNTY  
 STATION: POC 390+15.00 -L-

SHEET 3 OF 3

STATE OF NORTH CAROLINA  
 DEPARTMENT OF TRANSPORTATION  
 RALEIGH

SUPERSTRUCTURE  
 PLAN OF SPAN C  
 LEFT LANE

REVISIONS						SHEET NO.	
NO.	BY	DATE	NO.	BY	DATE	S5-10	
1	P. BARBER	7/21	3			TOTAL SHEETS	
2			4			39	

**HNTB** HNTB NORTH CAROLINA, P.C.  
 NC License No. C-1554  
 343 E. Six Forks Rd., Suite 200, Raleigh, N.C. 27609

DRAWN BY: M. WRIGHT DATE: 7/21  
 CHECKED BY: P. BARBER DATE: 7/21  
 DESIGN ENGINEER OF RECORD: P. BARBER DATE: 7/21

DWG. NO. 10