



PLAN

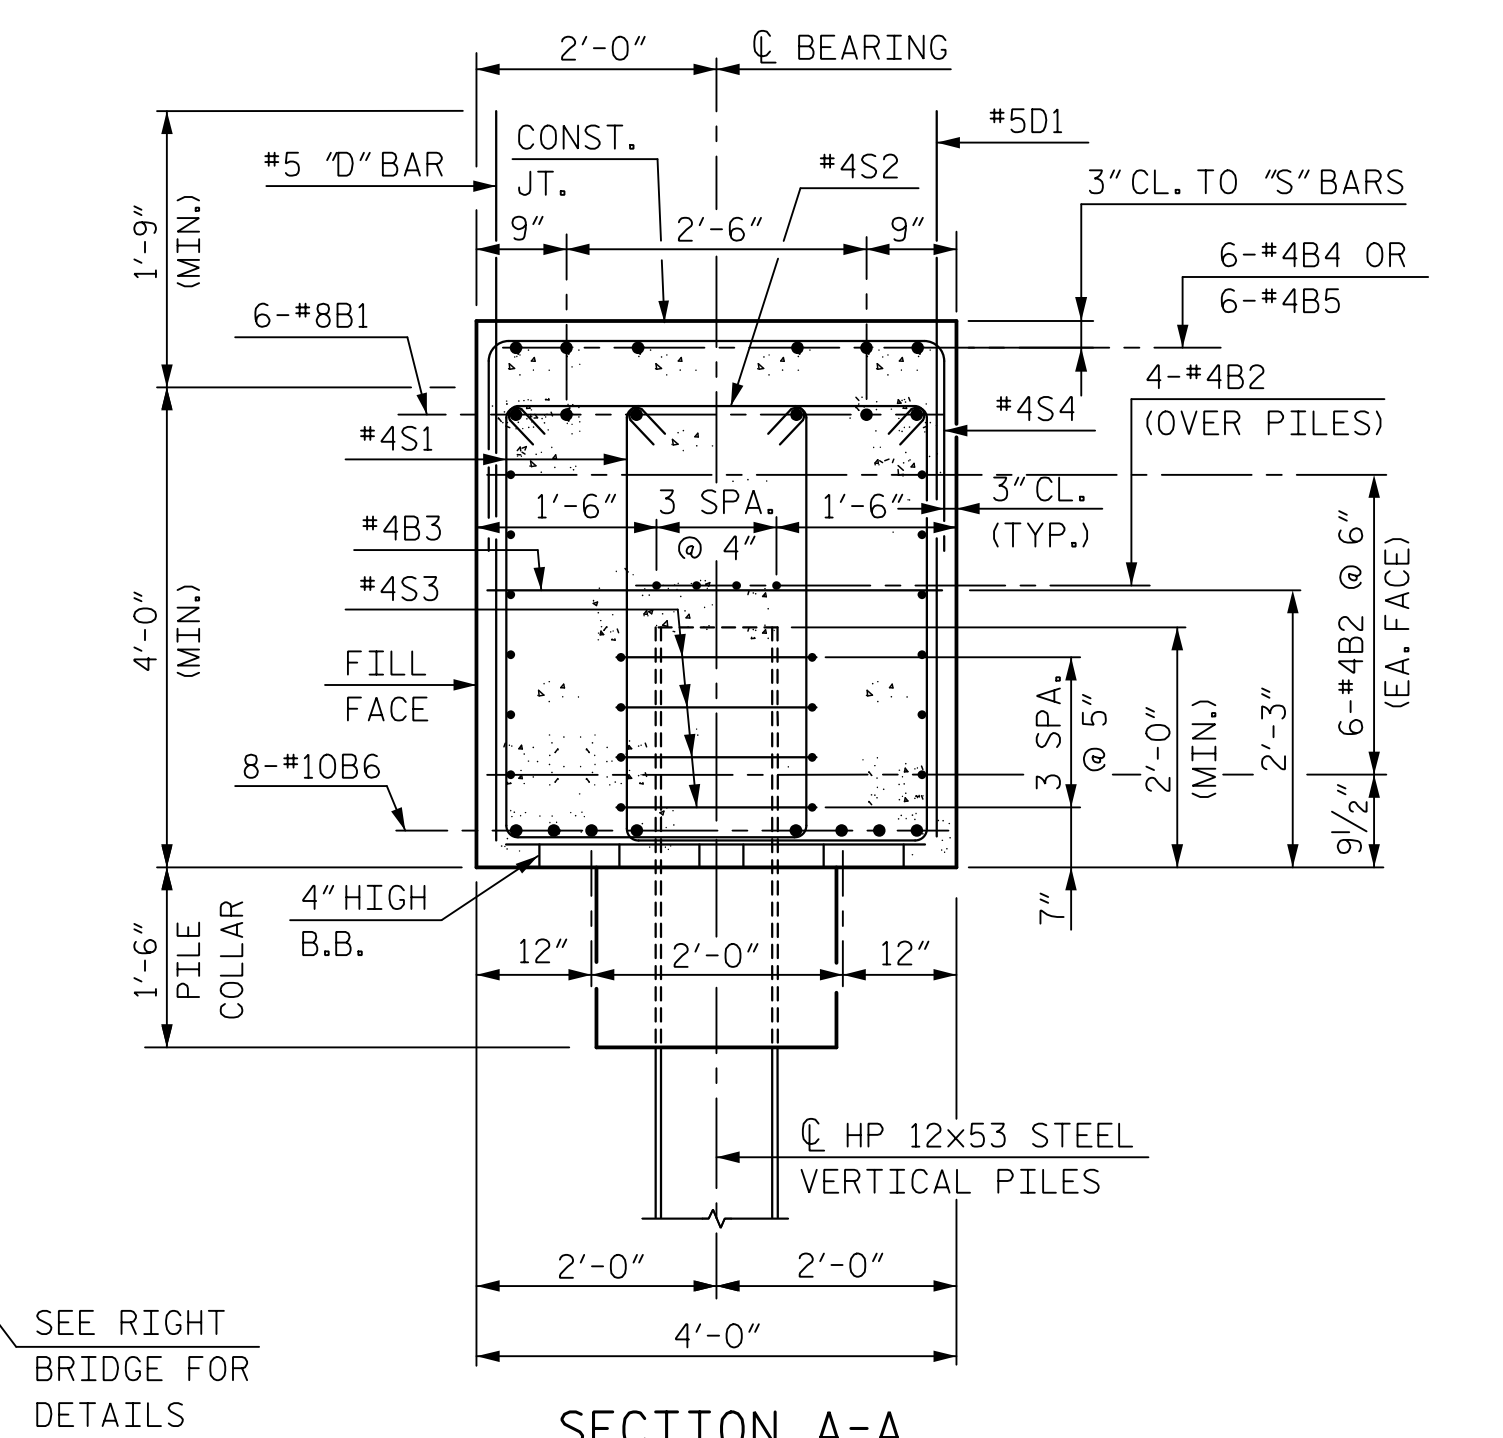


SECTION A-A

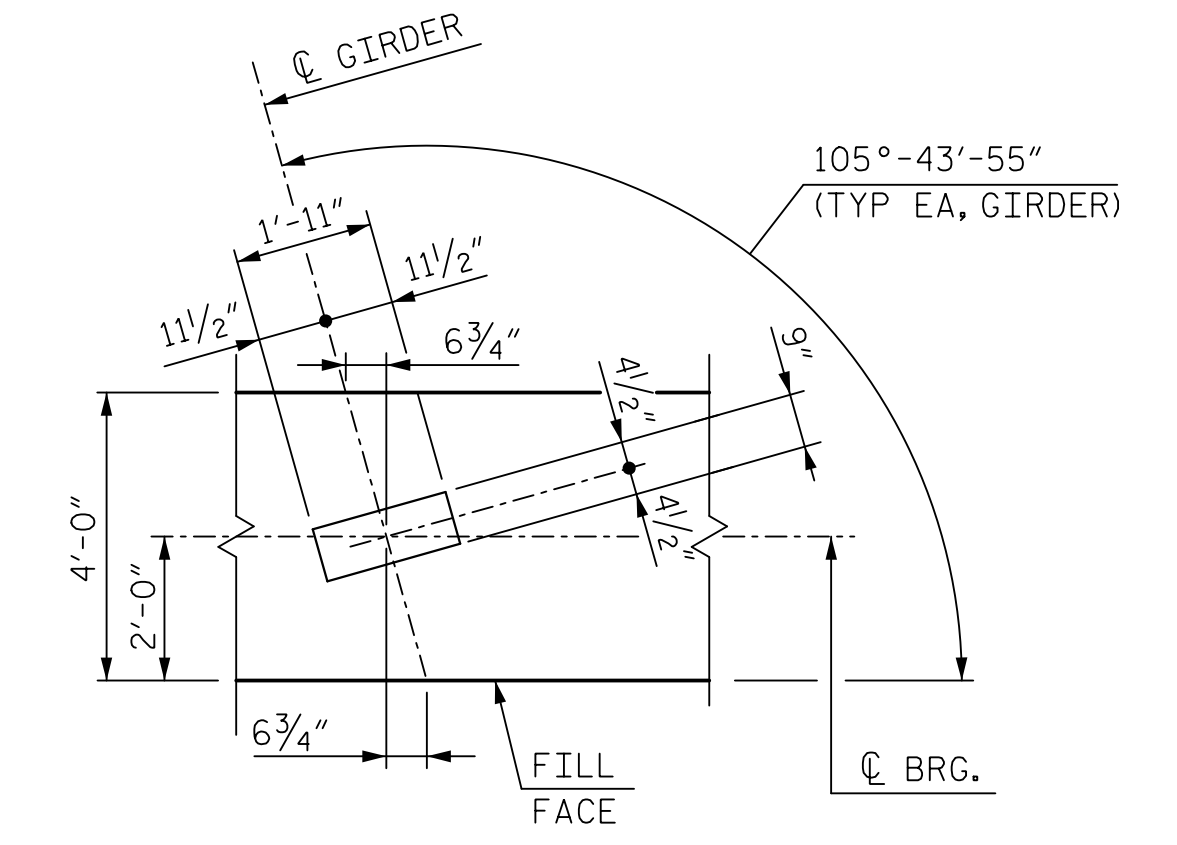

DETAIL A

NOTES:  
FOR NOTES, SEE SHEET 3 OF 3.  
FOR WINGWALL DETAILS, SEE SHEET 2 OF 3.

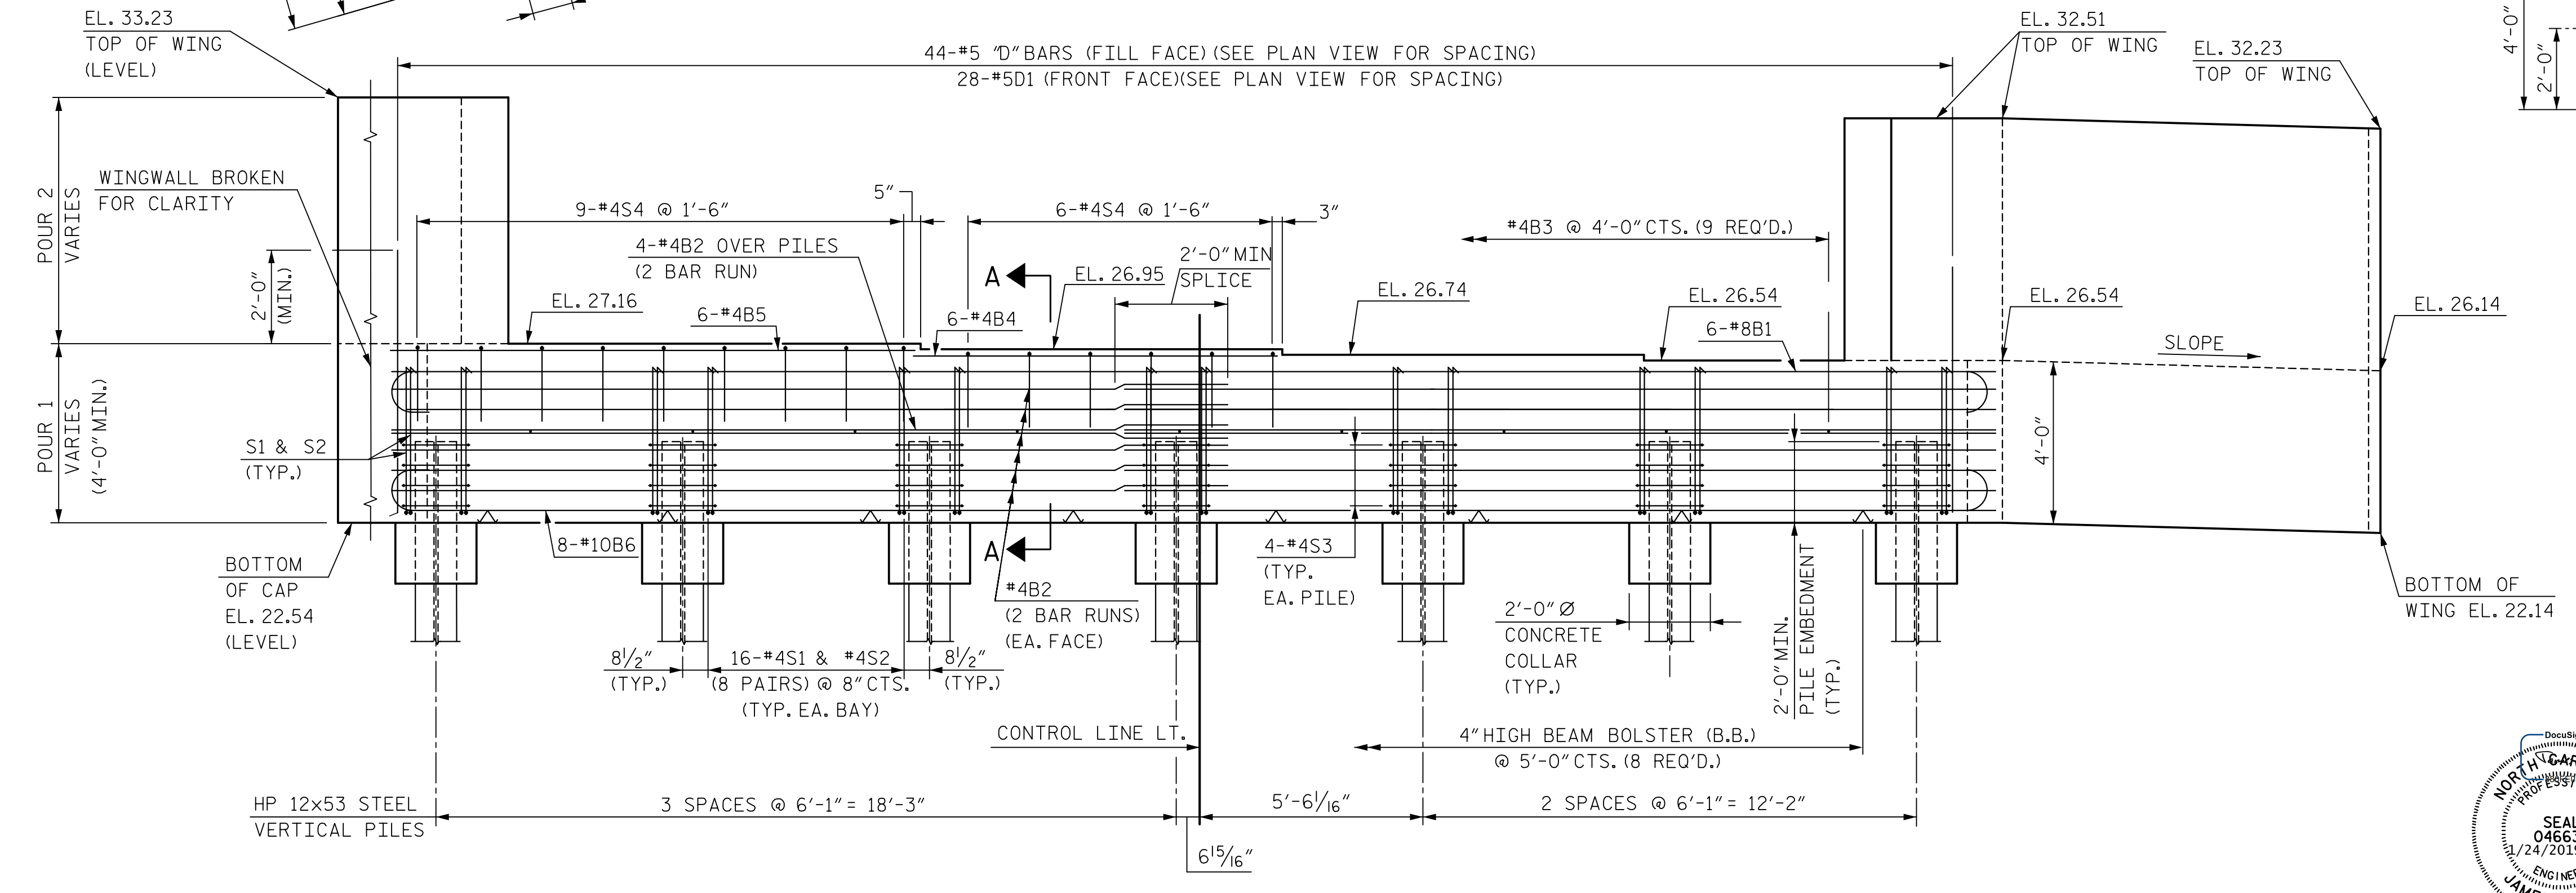


ELEVATION

PROJECT NO. R-5021  
BRUNSWICK COUNTY  
STATION: POC 390+15.00 -L-

SHEET 1 OF 3

STATE OF NORTH CAROLINA  
DEPARTMENT OF TRANSPORTATION  
RALEIGH  
SUBSTRUCTURE  
END BENT 1  
LEFT LANE

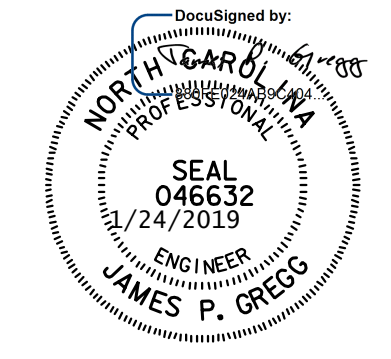

**HNTB** HNTB NORTH CAROLINA, P.C.  
NC License No. C-1554  
343 E. Six Forks Rd., Suite 200, Raleigh, N.C. 27609

DRAWN BY: B. NELIPANE DATE: 5/17  
CHECKED BY: B. EMAMI DATE: 8/17  
DESIGN ENGINEER OF RECORD: J. GREGG DATE: 8/18

DATE: 5/17  
DATE: 8/17  
DATE: 8/18

DWG. NO. 26

REVISIONS						SHEET NO.
NO.	BY	DATE	NO.	BY	DATE	TOTAL SHEETS
1			3			39
2			4			