




PLAN OF LEFT WING (W1)

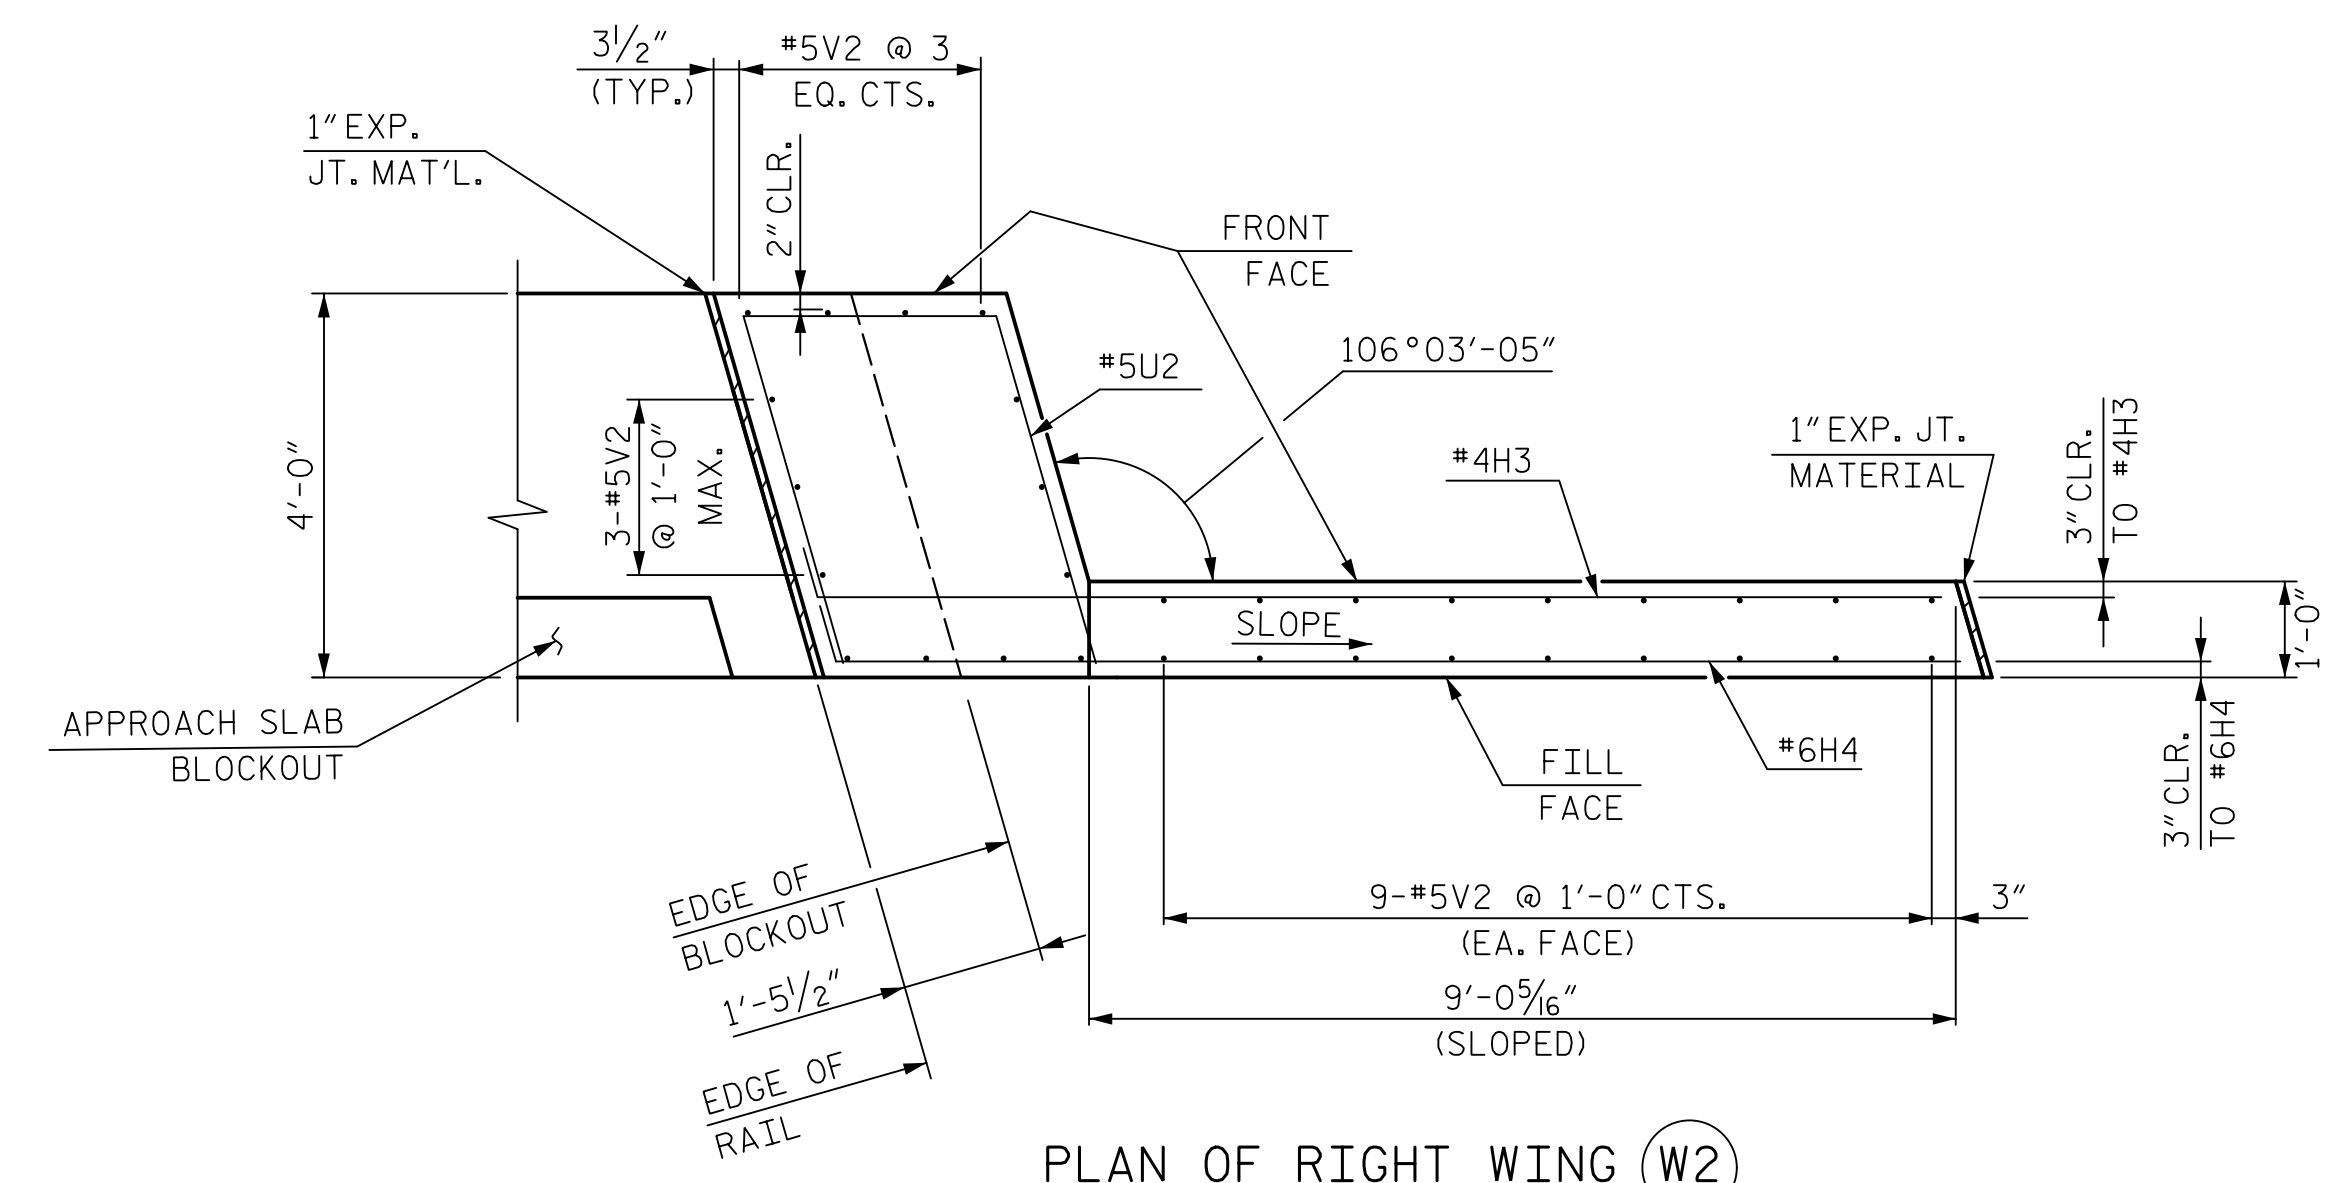


PLAN OF RIGHT WING (W2)

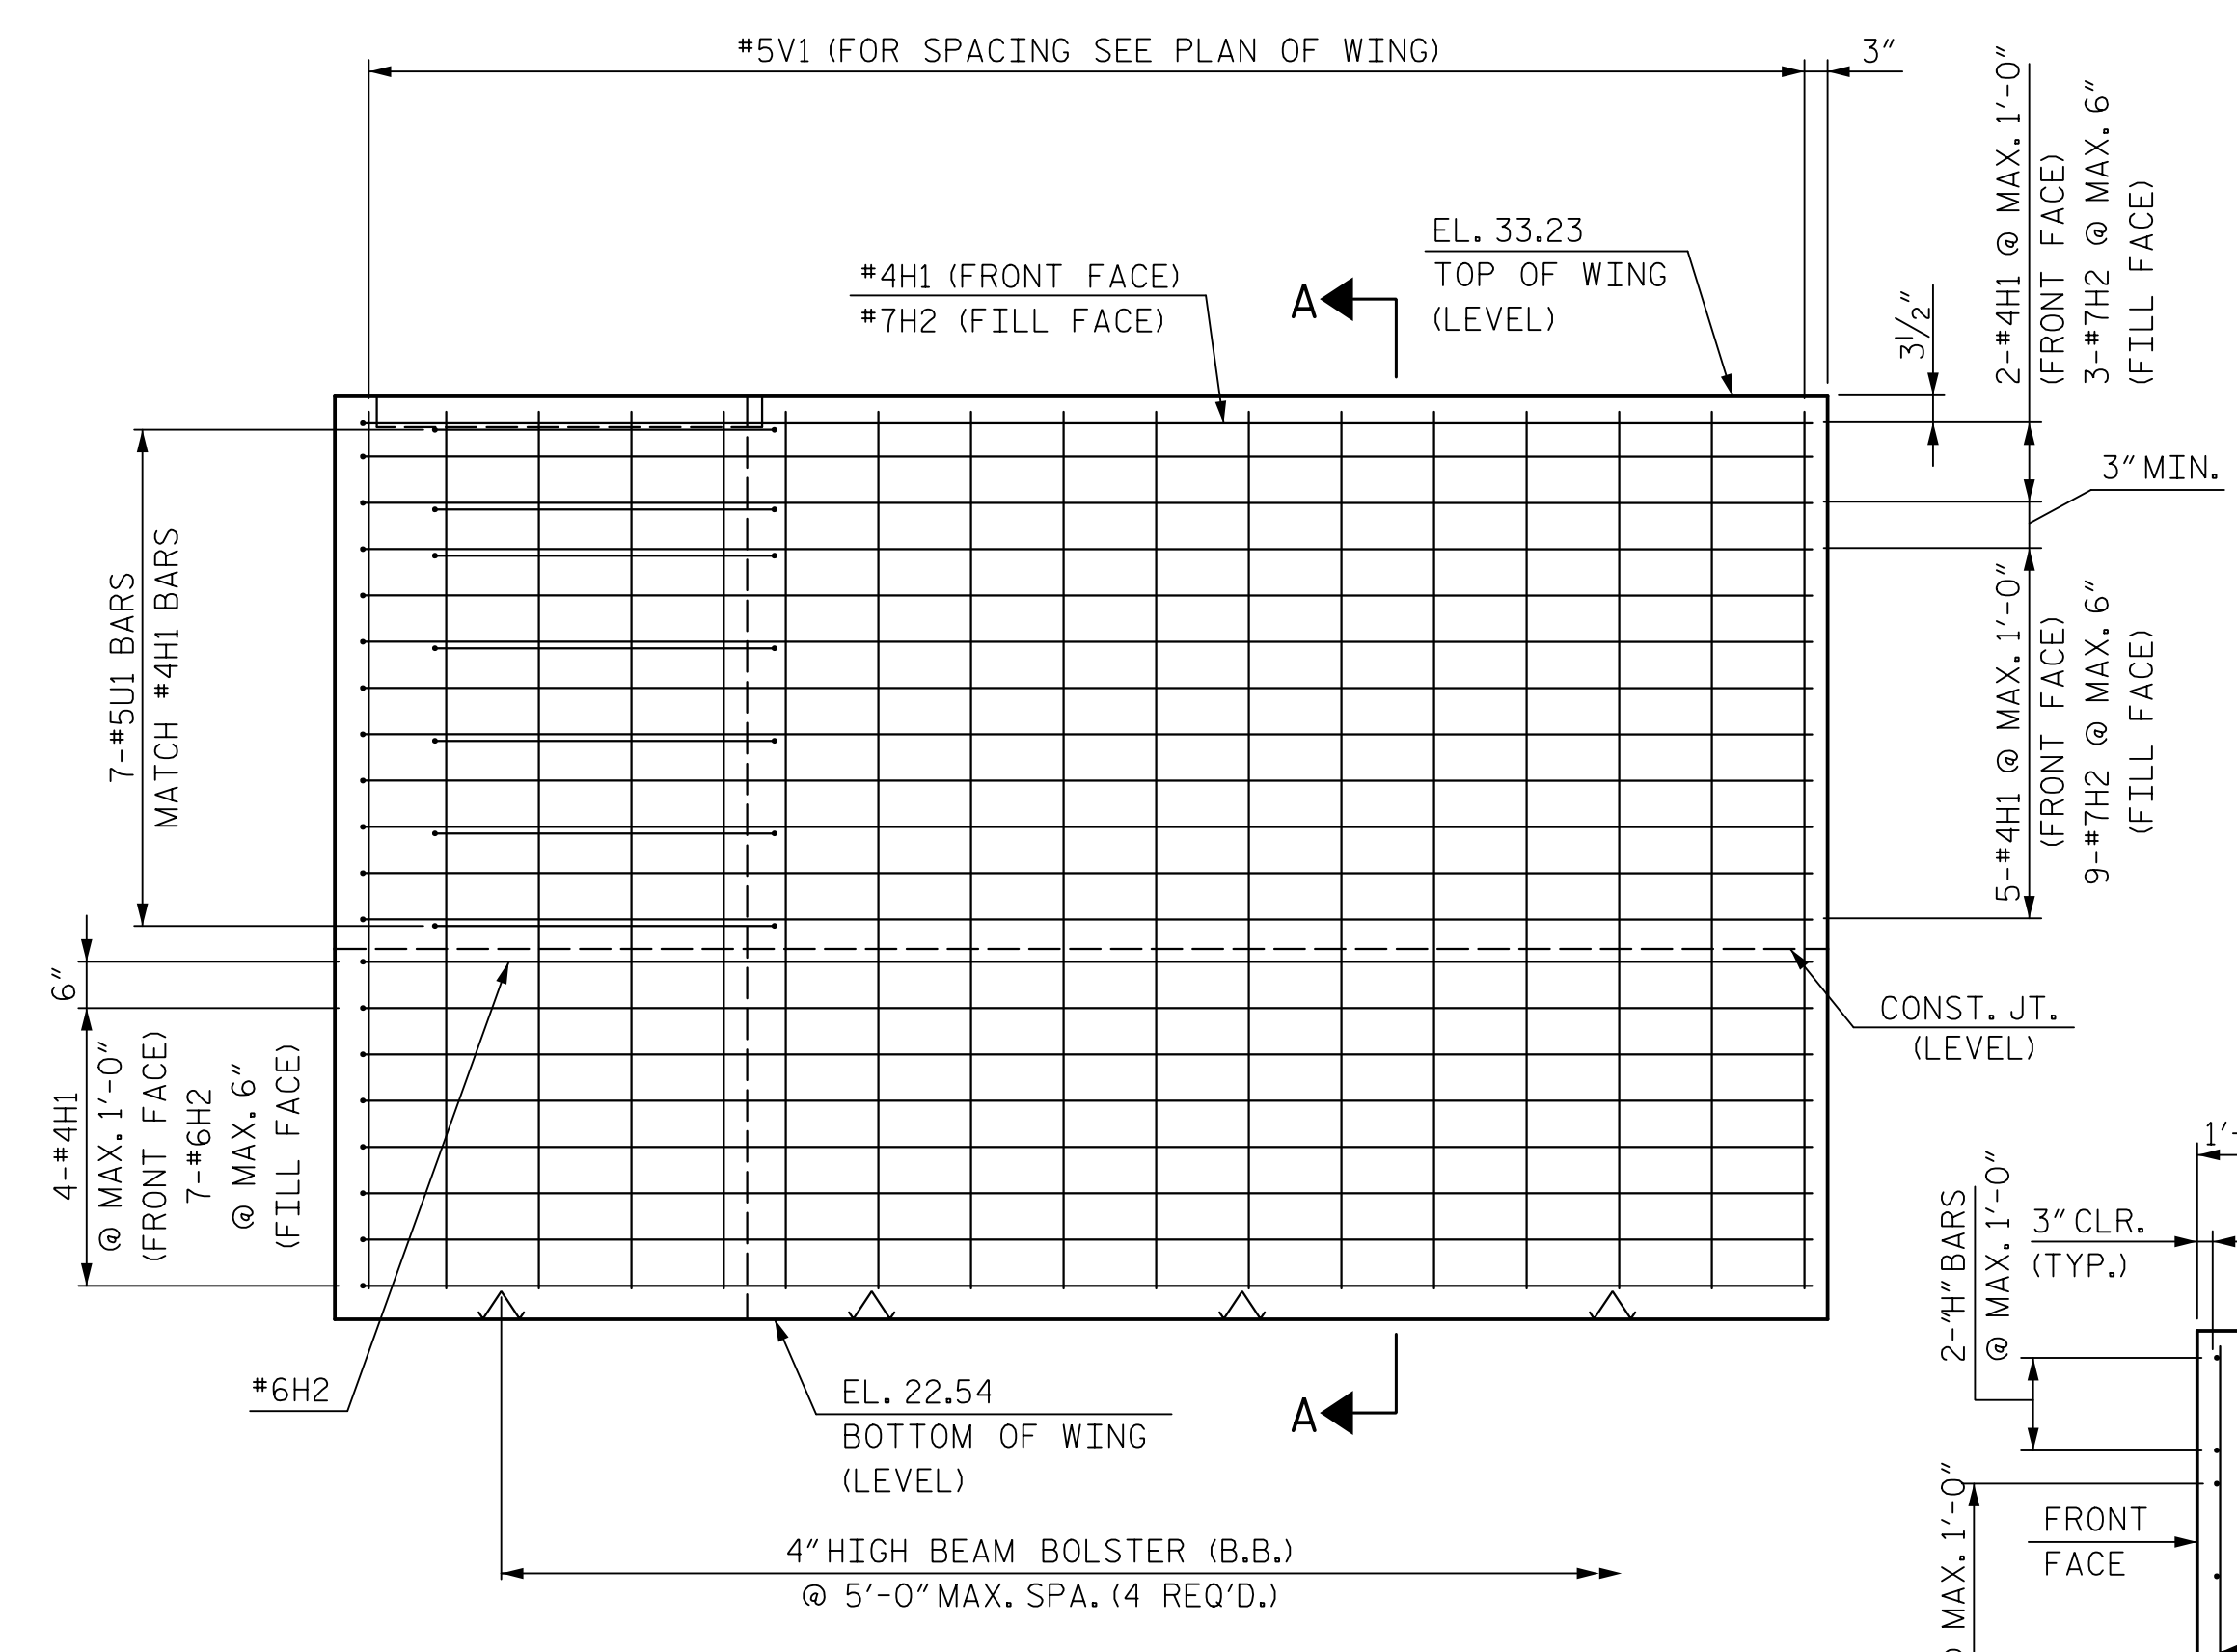

ELEVATION OF LEFT WING (W1)

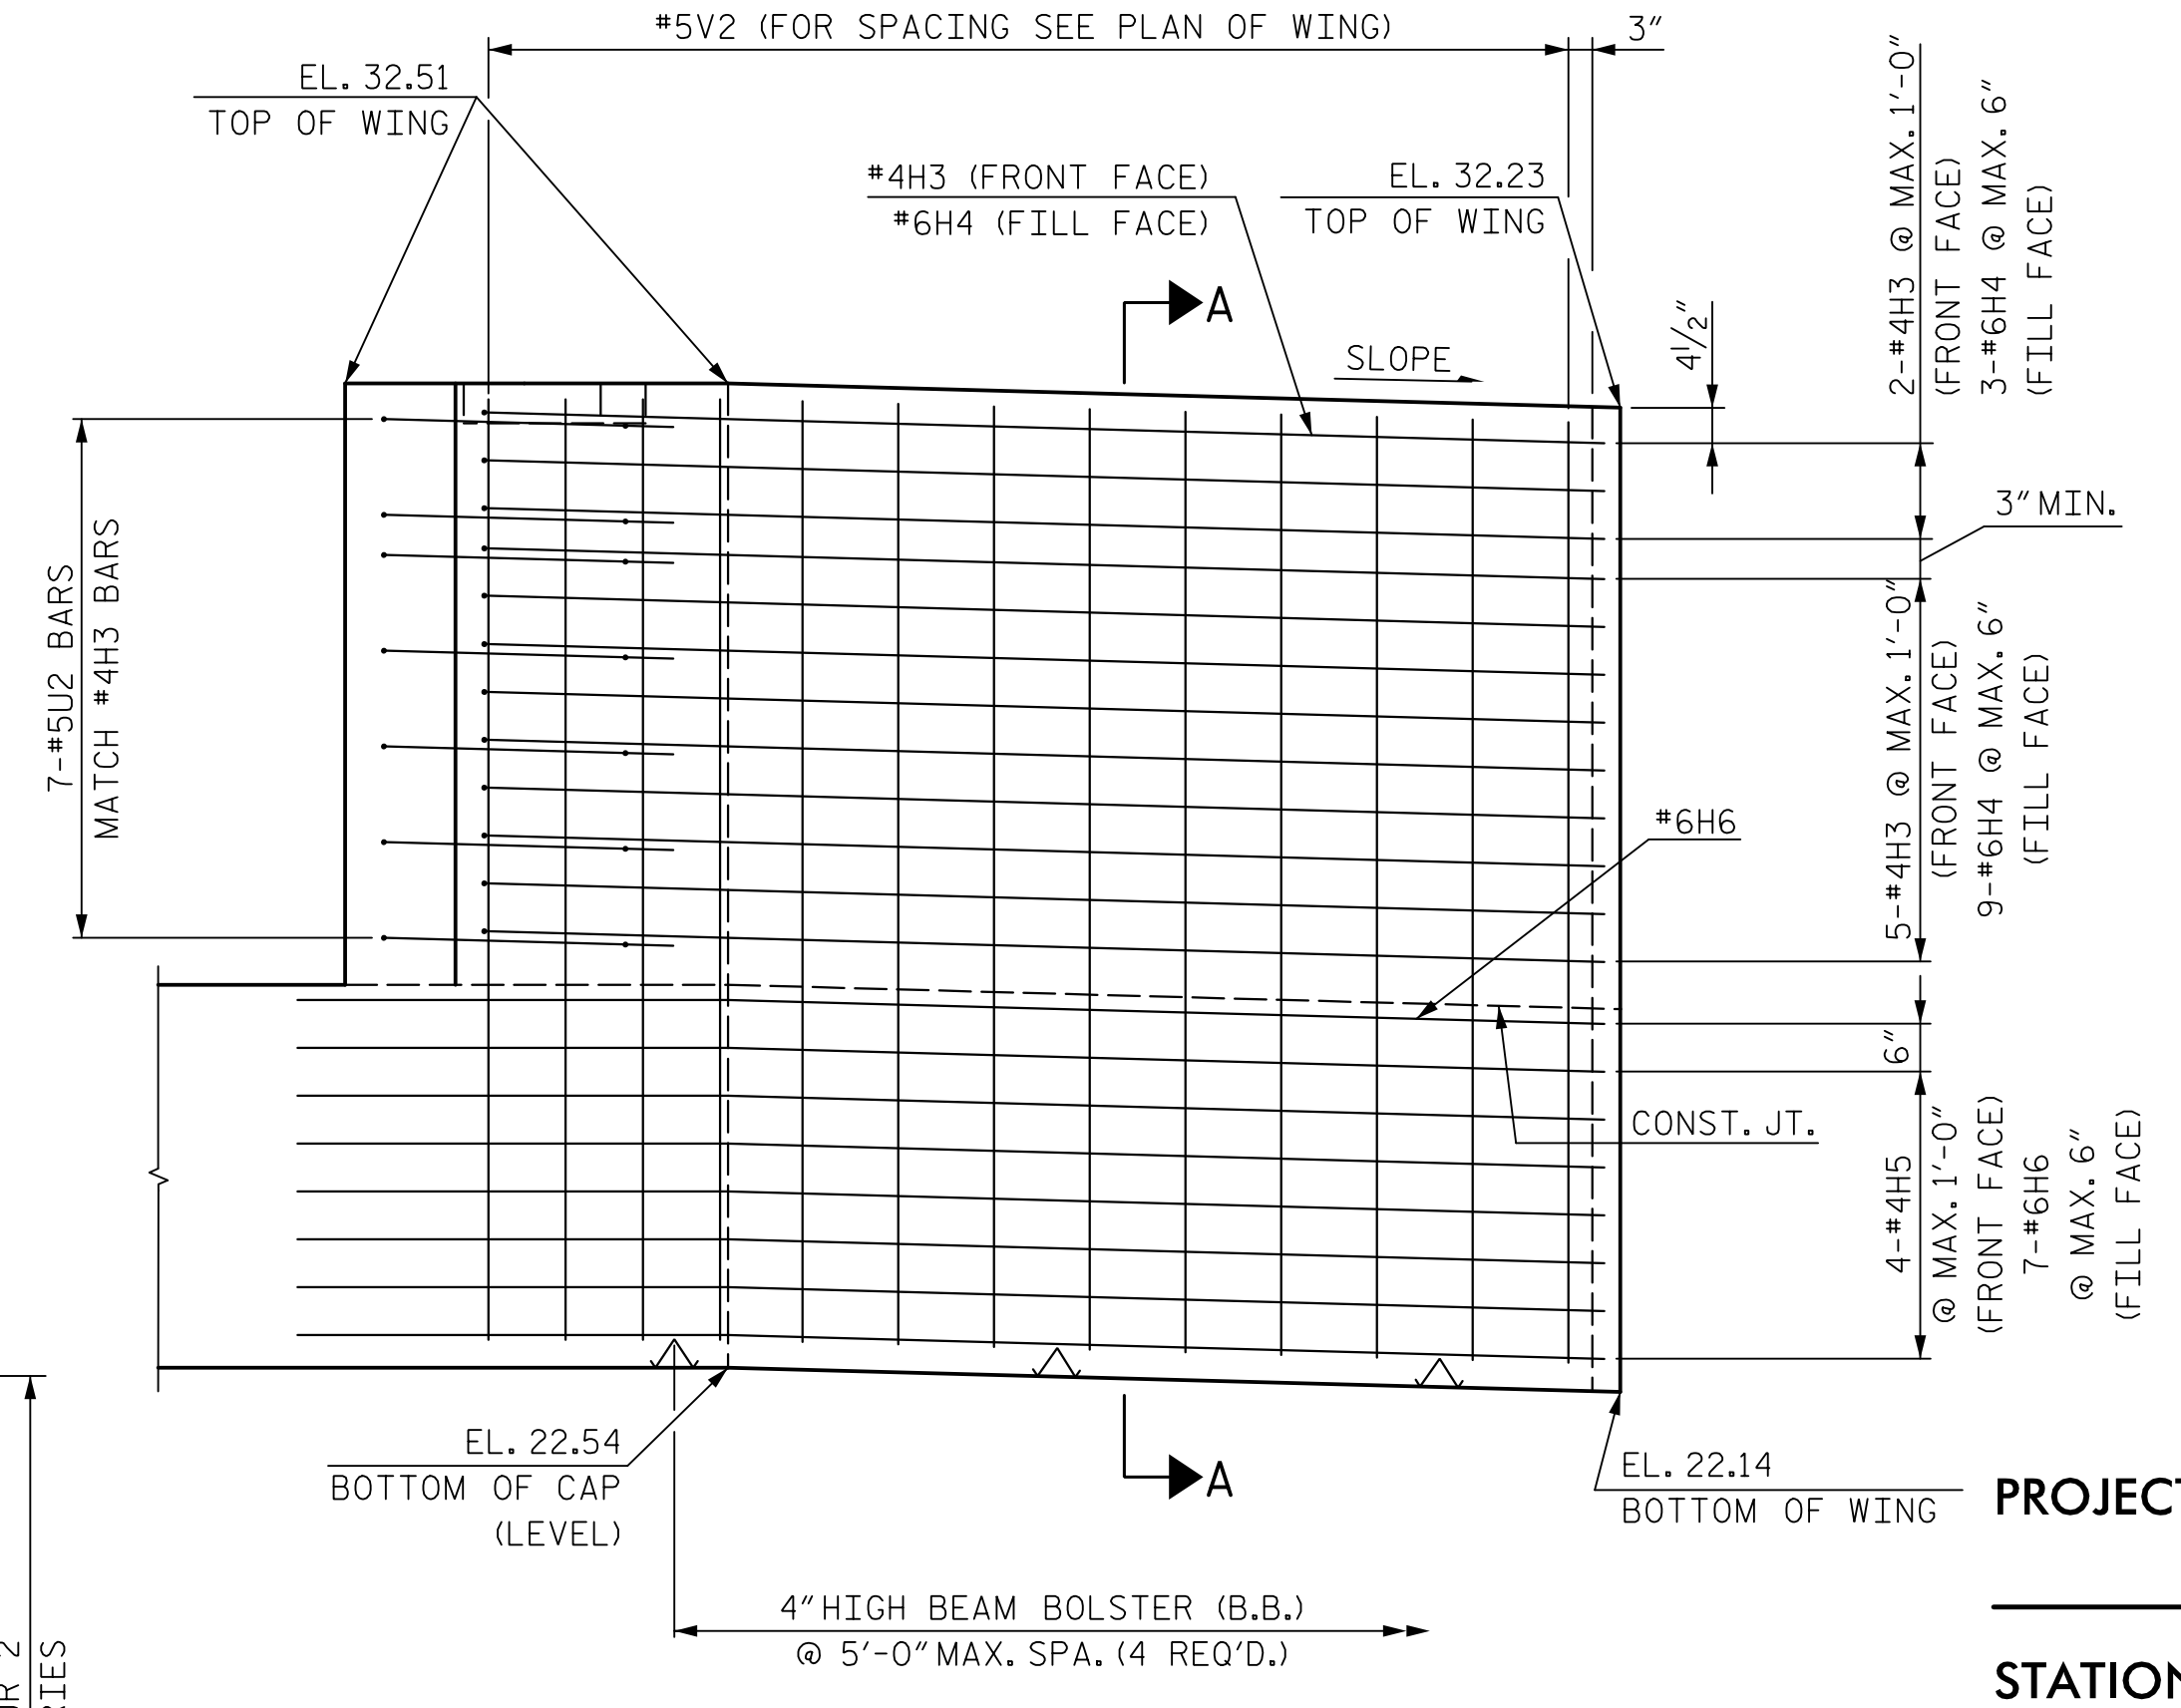

ELEVATION OF RIGHT WING (W2)

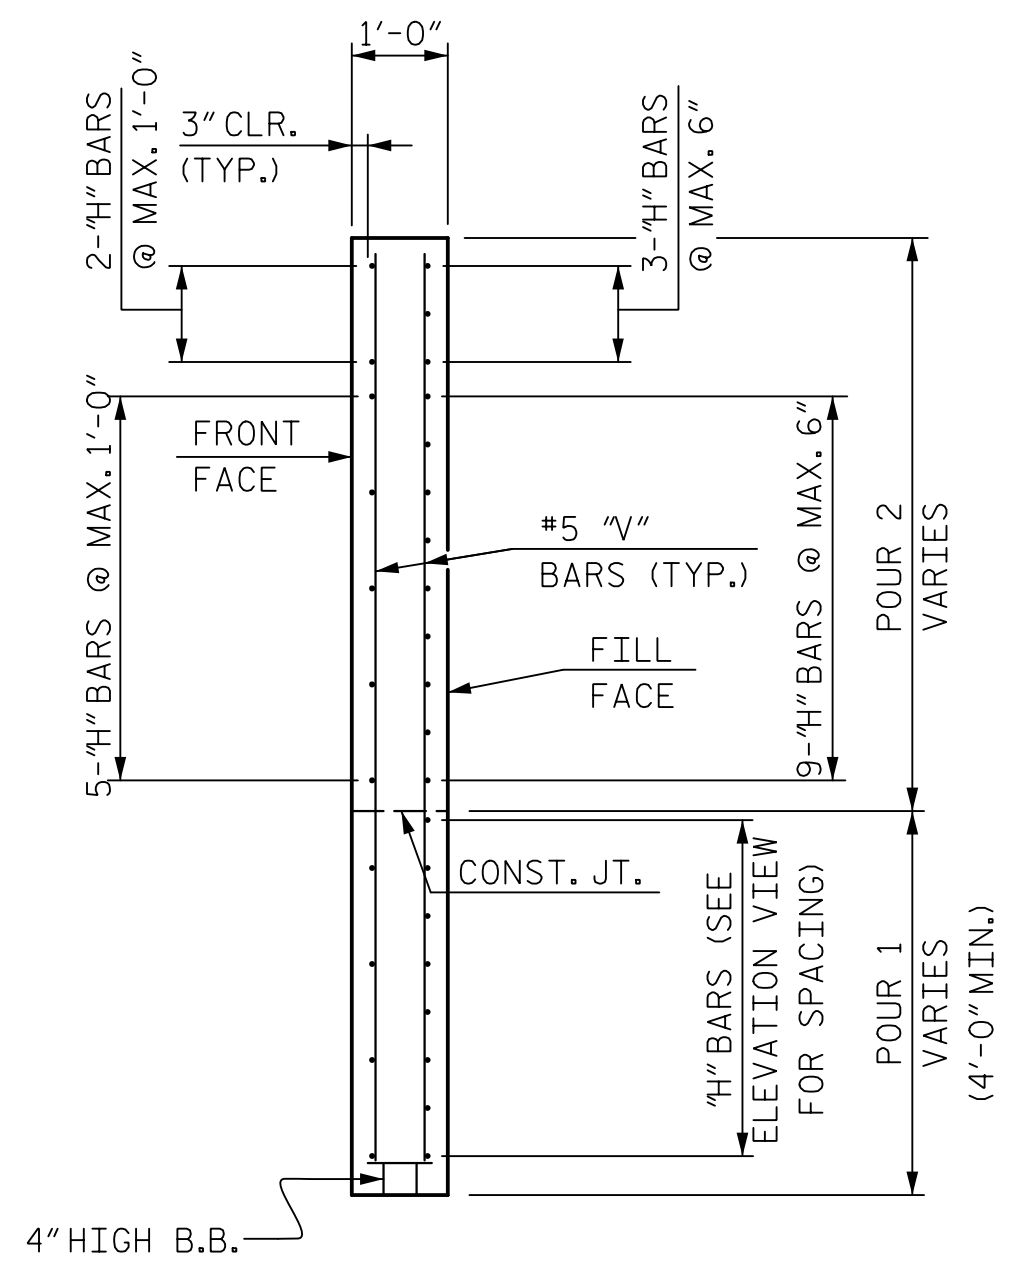


SECTION A-A

PROJECT NO. R-5021  
 BRUNSWICK COUNTY  
 STATION: POC 390+15.00 -L-

SHEET 2 OF 3

STATE OF NORTH CAROLINA  
 DEPARTMENT OF TRANSPORTATION  
 RALEIGH  
 SUBSTRUCTURE  
 END BENT 1  
 LEFT LANE

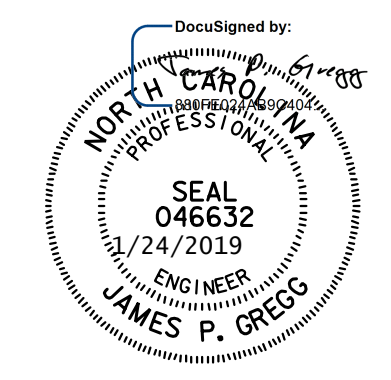

<b>HNTB</b>		HNTB NORTH CAROLINA, P.C. NC License No. C-1554 343 E. Six Forks Rd., Suite 200, Raleigh, N.C. 27609	
DRAWN BY: B. NEUPANE	DATE: 6/17	DWG. NO. 27	TOTAL SHEETS: 39
CHECKED BY: B. EMAMI	DATE: 8/17		
DESIGN ENGINEER OF RECORD: J. GREGG	DATE: 8/18		

REVISIONS					
NO.	BY	DATE	NO.	BY	DATE
1			3		
2			4		