



EXTERIOR WALL
INTERIOR WALL
CULVERT SECTION NORMAL TO ROADWAY

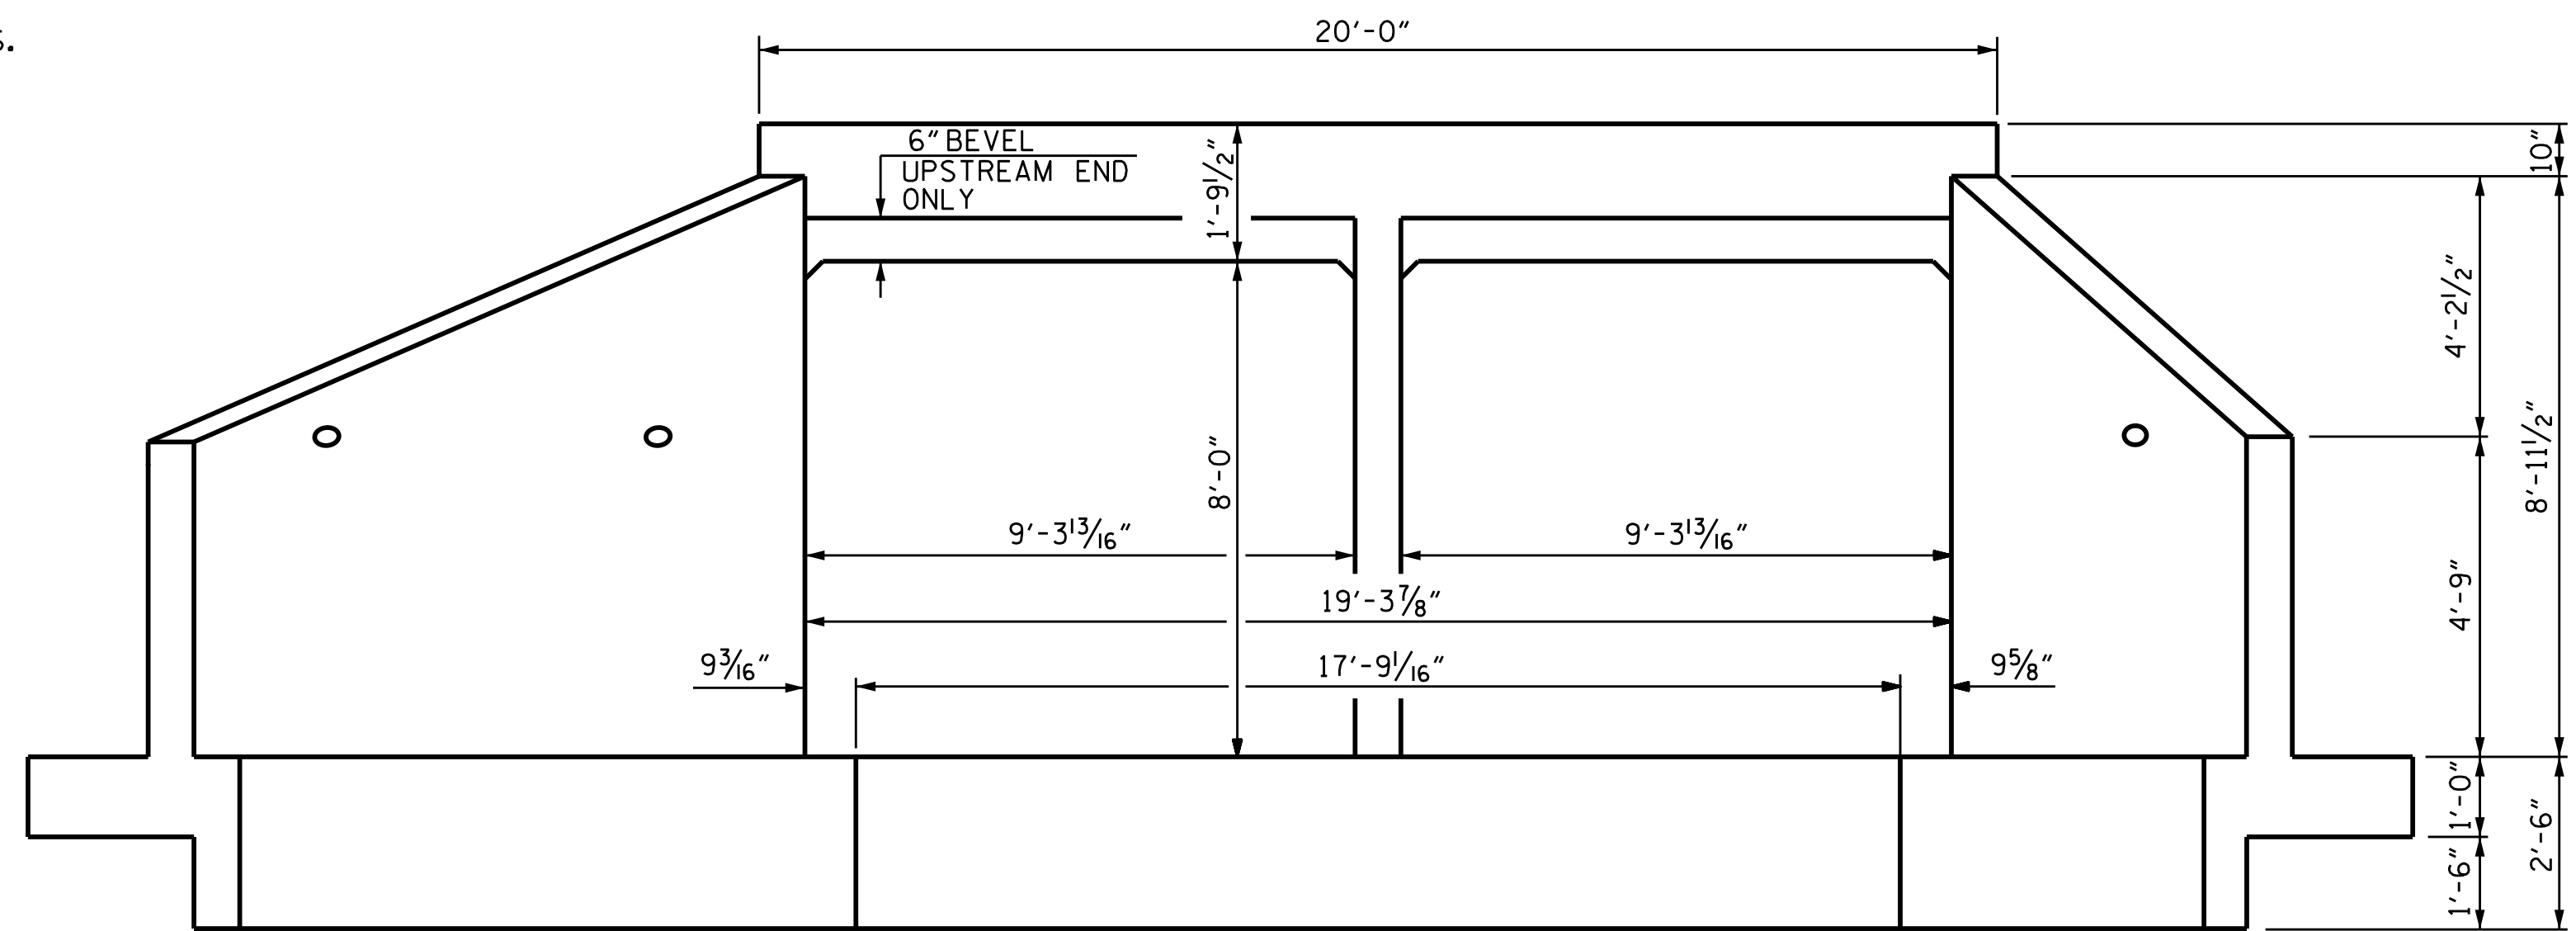


END ELEVATION NORMAL TO SKEW

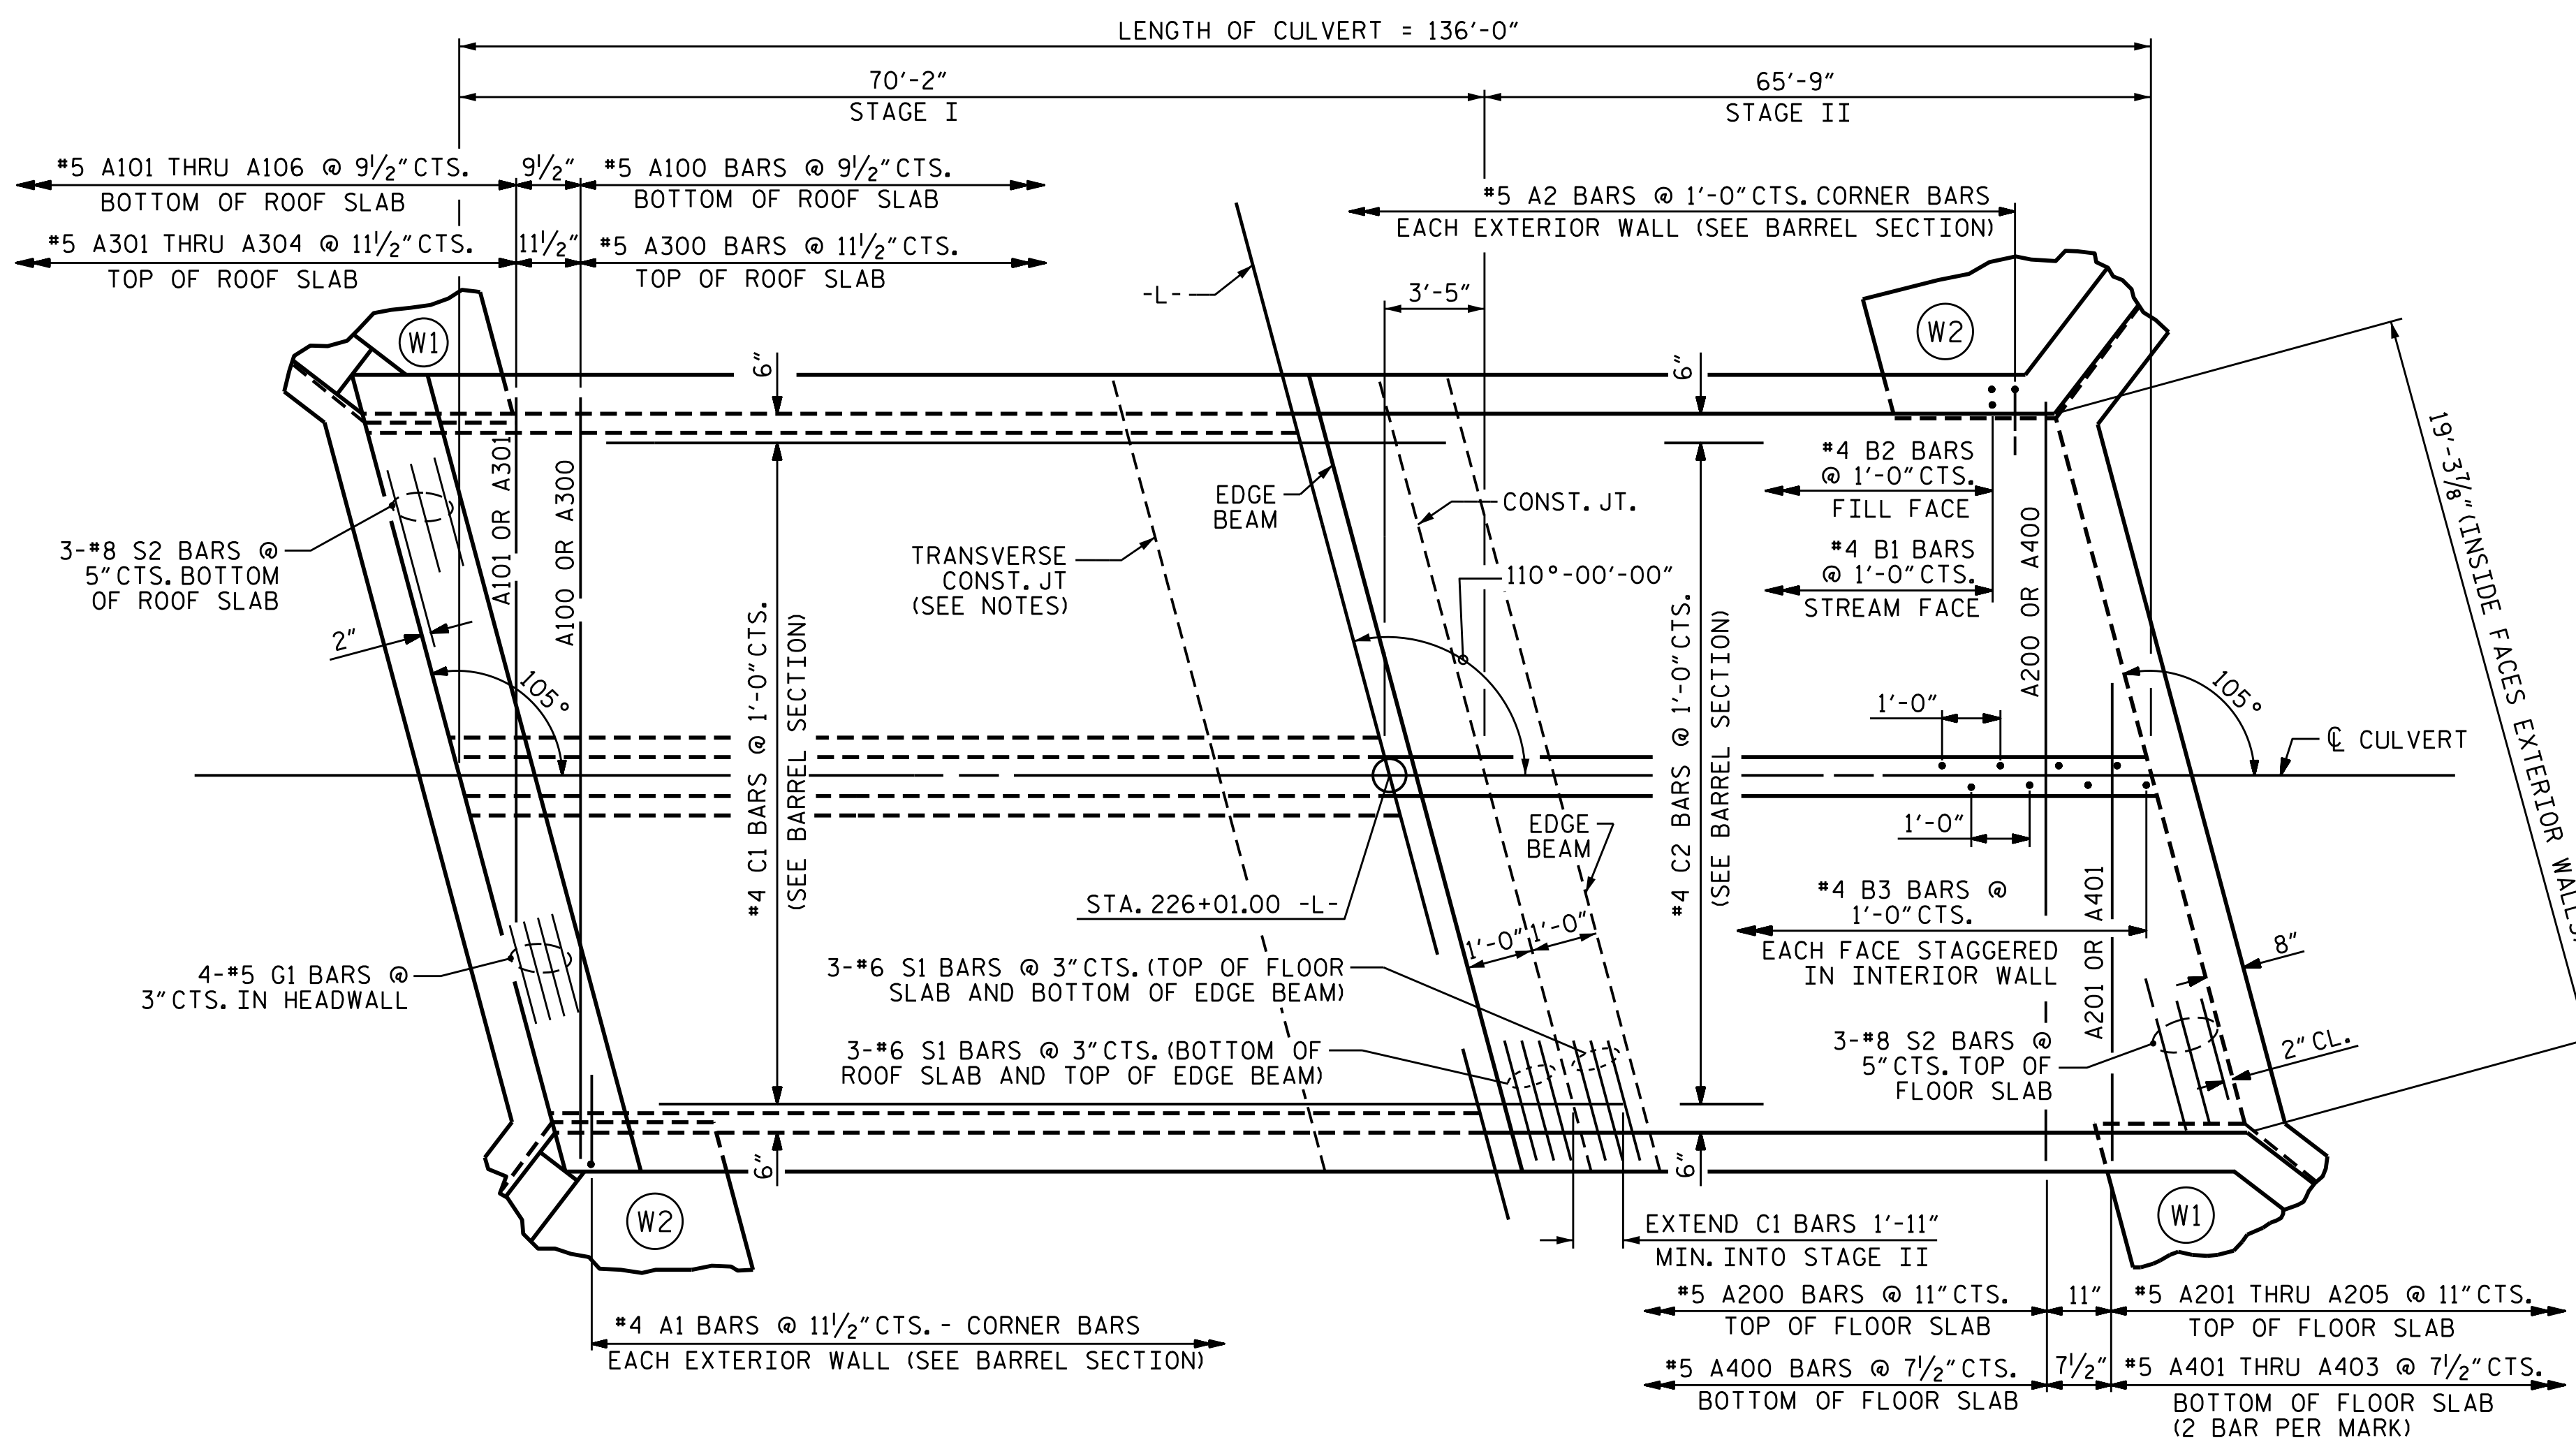

PART PLAN - ROOF SLAB

PART PLAN - FLOOR SLAB

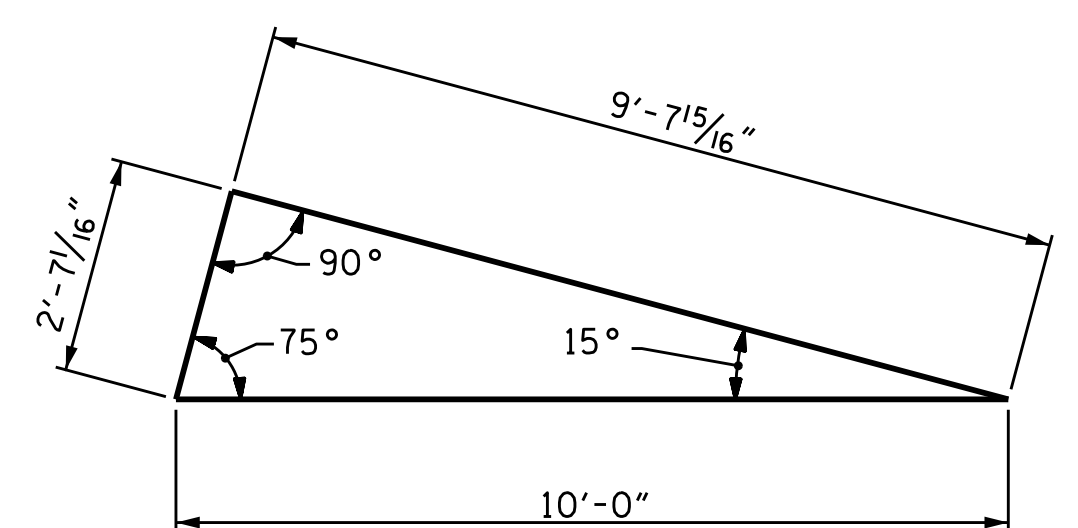

SKEW TRIANGLE


PROJECT NO. R-5021

BRUNSWICK COUNTY

STATION: 226+01.00 -L-

SHEET 2 OF 5

STATE OF NORTH CAROLINA
DEPARTMENT OF TRANSPORTATION
RALEIGH
DOUBLE 9 FT. X 8 FT.
CONCRETE BOX CULVERT
105° SKEW

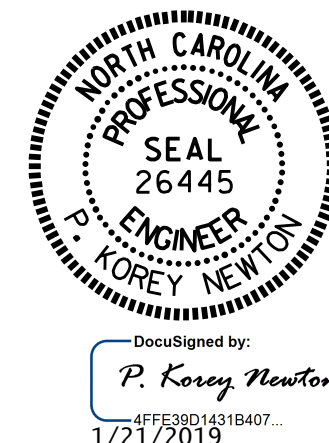

REVISIONS						SHEET NO. C3-2
NO.	BY:	DATE:	NO.	BY:	DATE:	
1			3			TOTAL SHEETS 5
2			4			

DOCUMENT NOT CONSIDERED
FINAL UNLESS ALL
SIGNATURES COMPLETED

REVISED 11-9-99 BY M.M. CHECKED BY R.W.W.
 8-28-92 BY M.L.R. CHECKED BY C.G.P.
 REDRAWN 11-30 BY A.R.S. CHECKED BY C.A.K.

ASSEMBLED BY : WFP / QTN	DATE : 10-17	SPECIAL
CHECKED BY : P. K. NEWTON	DATE : 12/6/18	
DRAWN BY : W. BRYAN STANLEY II	DATE : NOV. 1971	STANDARD
CHECKED BY : JOEL A. JOHNSON	DATE : DEC. 1971	