


GEOTECHNICAL ENGINEER

ENGINEER


DocuSigned by: Joshua Norris 2/28/2019

2A159775CD1E4FD

DOCUMENT NOT CONSIDERED FINAL UNLESS ALL SIGNATURES COMPLETED

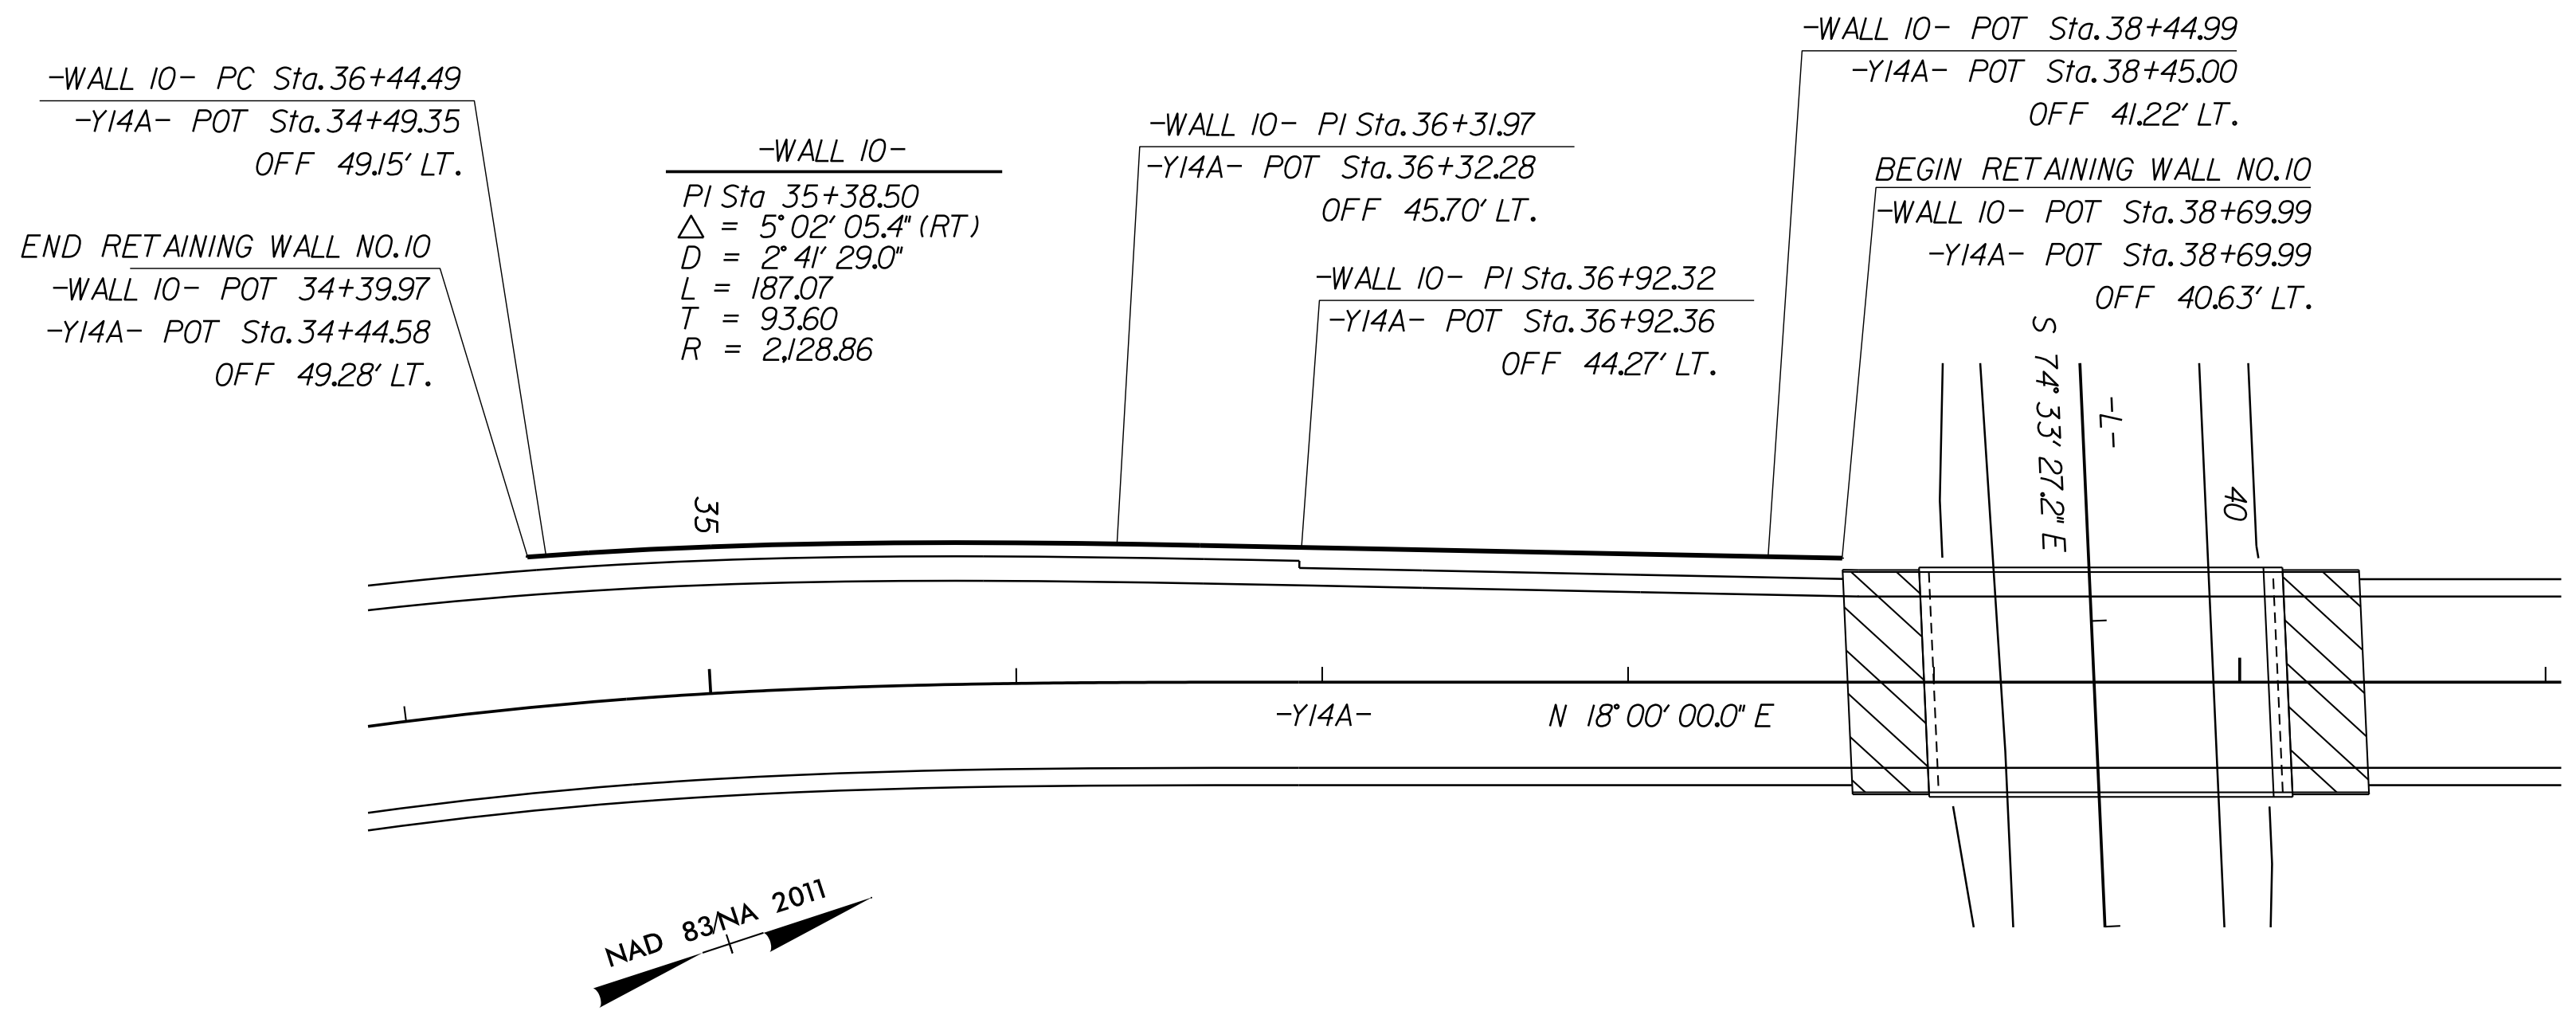

| ESTIMATED MSE WALL QUANTITY (SQUARE FEET) | |
|-------------------------------------------|----------|
| MSE RETAINING WALL NO. 10 | 9,625 SF |

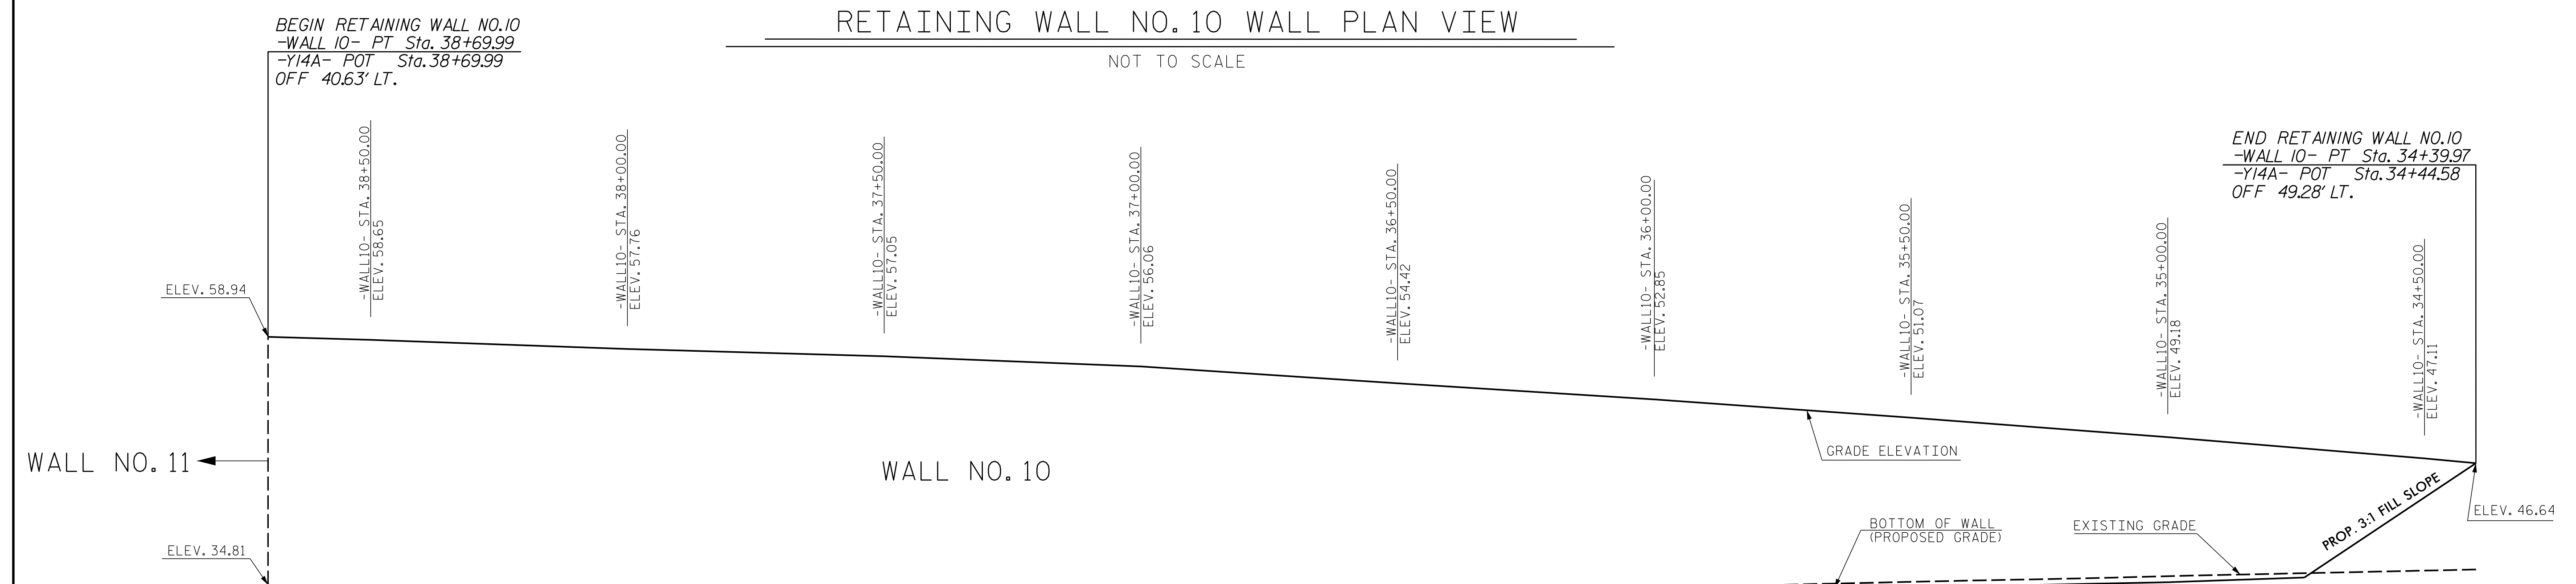

RETAINING WALL NO. 10 WALL ENVELOPE

EXPOSED WALL FACE VIEW - NOT TO SCALE
THE WALL ENVELOPE DOES NOT ACCURATELY DEPICT THE ACTUAL FACE OF THE WALL

PROJECT NO.: R-5021
BRUNSWICK COUNTY
STATION: 38+70 -Y14A-
SHEET 3 OF 6

PREPARED BY: J. NORRIS DATE: 02/25/19
REVIEWED BY: B. LACKEY DATE: 02/25/19

Prepared in the Office of:

CATLIN
Engineers and Scientists
Wilmington, North Carolina

NORTH CAROLINA
DEPARTMENT OF TRANSPORTATION
DIVISION OF HIGHWAYS

GEOTECHNICAL
ENGINEERING UNIT

MSE RETAINING WALL NO. 10
PLAN AND WALL ENVELOPE

| REVISIONS | | | | | |
|-----------|----|------|-----|----|------|
| NO. | BY | DATE | NO. | BY | DATE |
| 1 | - | - | 3 | - | - |
| 2 | - | - | 4 | - | - |

SHEET NO. W-14