

GEOTECHNICAL ENGINEER


ENGINEER

SEAL 030943

THEIN TUN ZAN


2/28/2019

DOCUMENT NOT CONSIDERED FINAL UNLESS ALL SIGNATURES COMPLETED

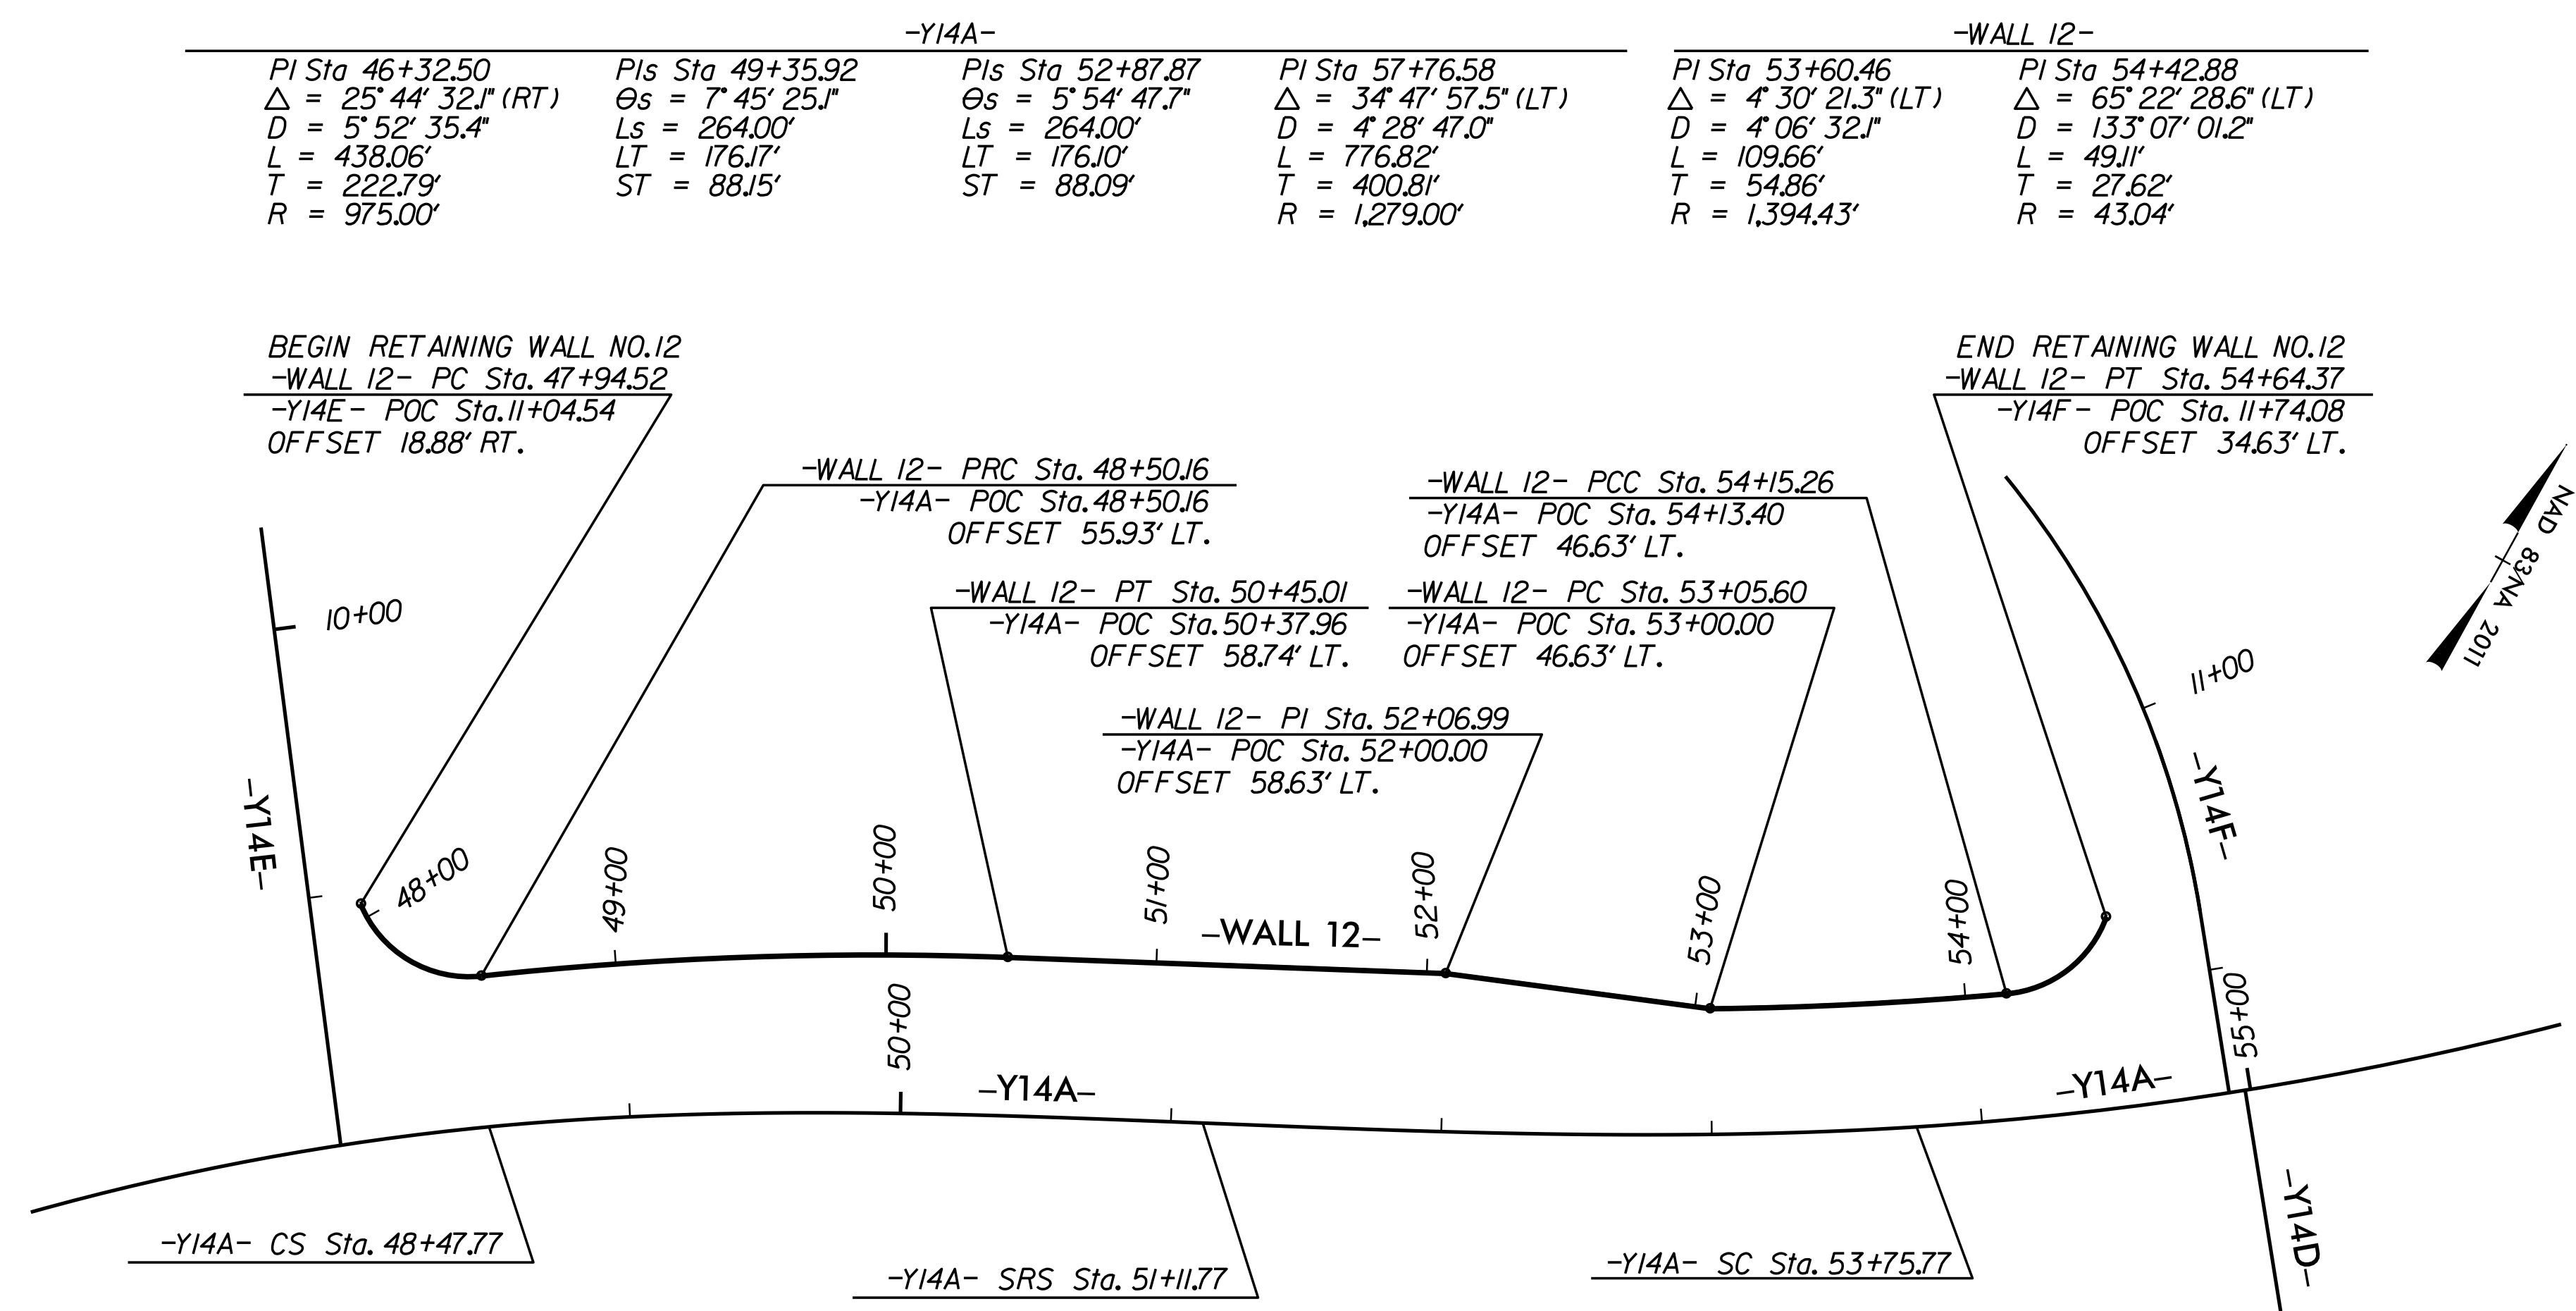

RETAINING WALL NO. 12 PLAN VIEW
NOT TO SCALE

ESTIMATED MSE WALL QUANTITY (SQ. FEET)	
MSE RETAINING WALL NO. 12	8,105 SF

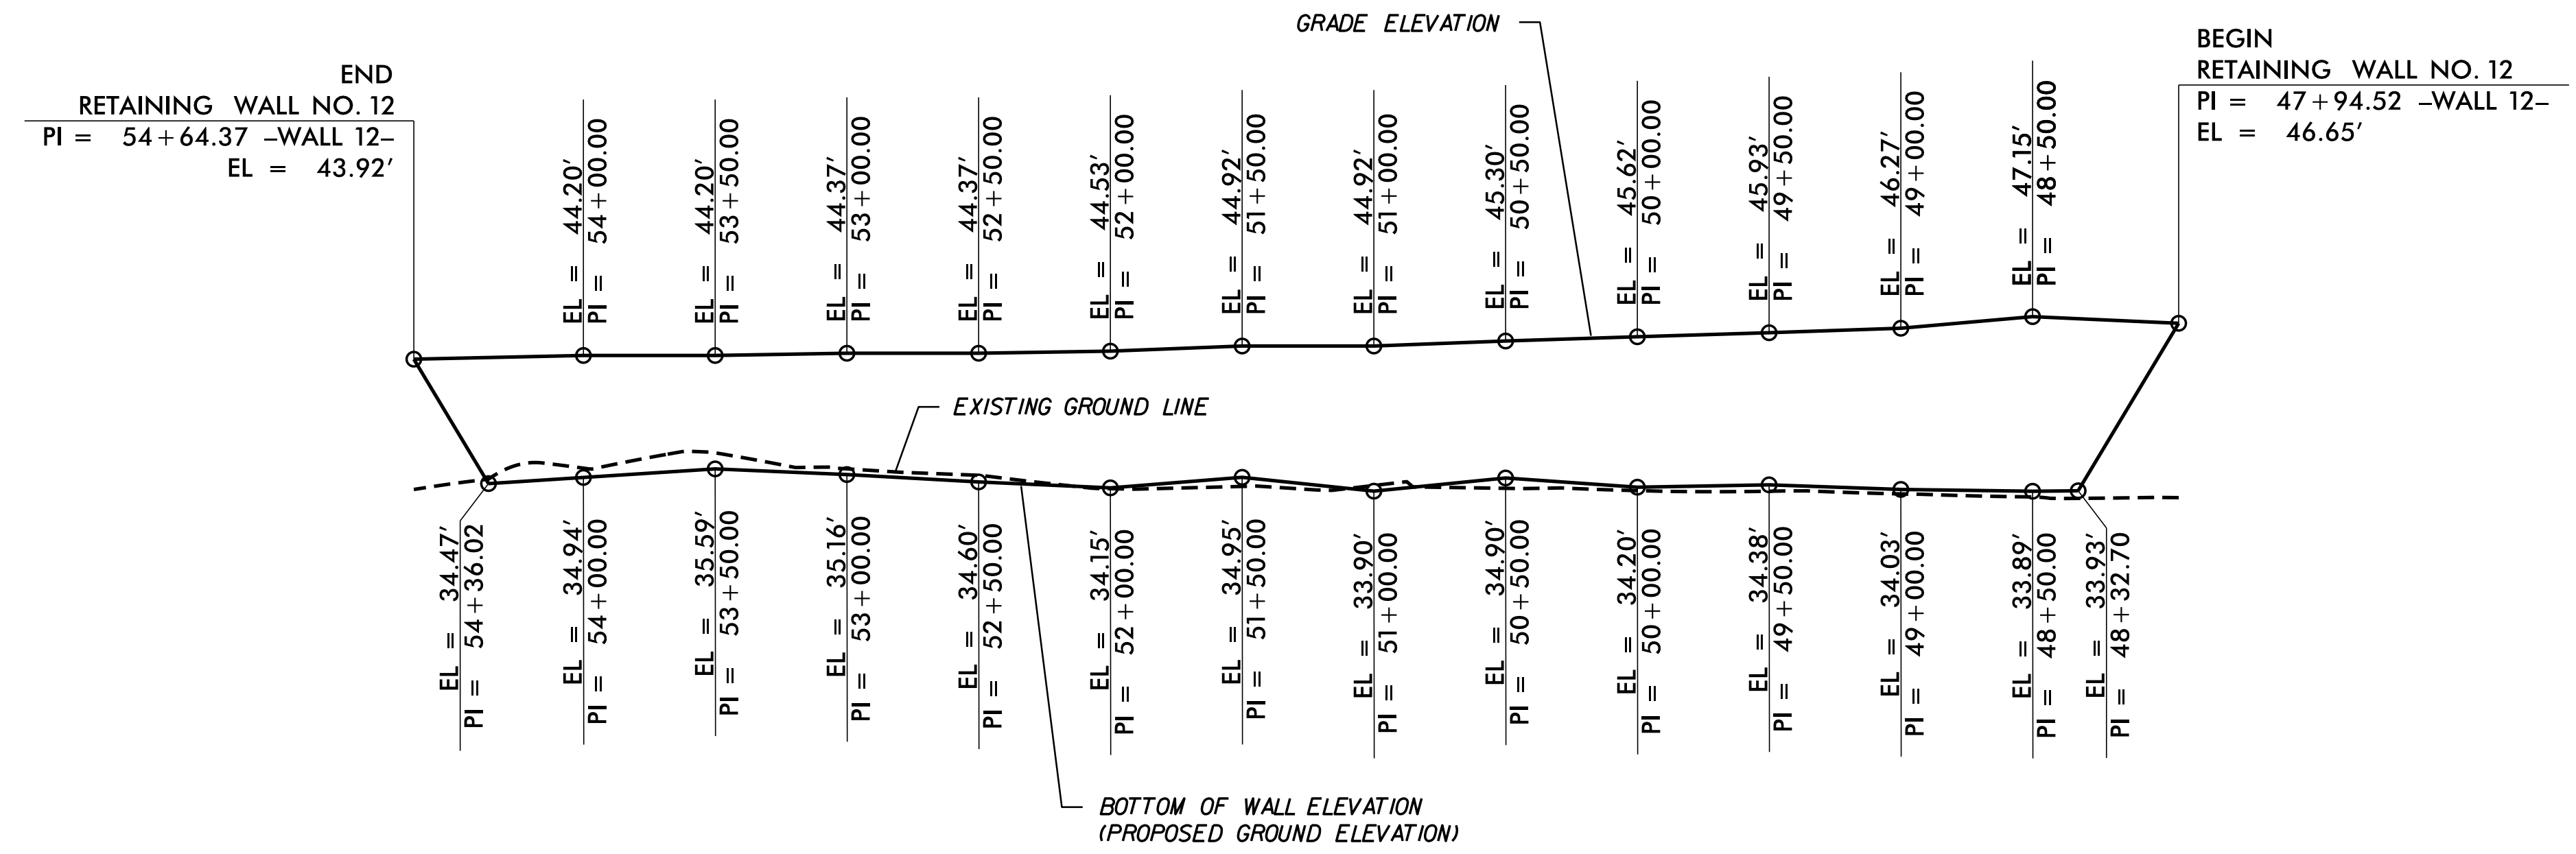

RETAINING WALL NO. 12 WALL ENVELOPE
EXPOSED WALL FACE VIEW - NOT TO SCALE
THE WALL ENVELOPE DOES NOT ACCURATELY DEPICT THE ACTUAL FACE OF THE WALL

PROJECT NO.: R-5021
BRUNSWICK COUNTY
STATION: 48+50 -WALL12- / 48+50 -Y14A-
SHEET 1 OF 5

NORTH CAROLINA DEPARTMENT OF TRANSPORTATION DIVISION OF HIGHWAYS

GEOTECHNICAL ENGINEERING UNIT

REVISIONS					
NO.	BY	DATE	NO.	BY	DATE
1	-	-	3	-	-
2	-	-	4	-	-

SHEET NO. W-18

PREPARED BY: THEIN TUN ZAN	DATE: 01-2019
REVIEWED BY: JAMES BATTIS	DATE: 01-2019