



TYPICAL SECTION NO. 3
 MAP NO. 2
 US 17 (OCEAN HWY E)
 BRUNSWICK BRIDGE #90
 MP 4.93 - MP 4.94

PAVEMENT SCHEDULE	
C1	1½" S9.5C
C2	1½" S9.5B
R2	EXISTING CONCRETE BRIDGE RAIL
T1	EARTH MATERIAL SHOULDER RECONST.
U	EXISTING PAVEMENT
V1	MILLING 1½" DEPTH

NOTES: MILL A SINGLE LANE AND PAVE BACK BY THE END OF EACH WORK DAY (AND SECONDARY ROUTE -Y- LINE TIE-INS)
 ** SHOULDER WORK ON MAP NO. 7 AS NEEDED, TO BE DETERMINED BY ENGINEER.

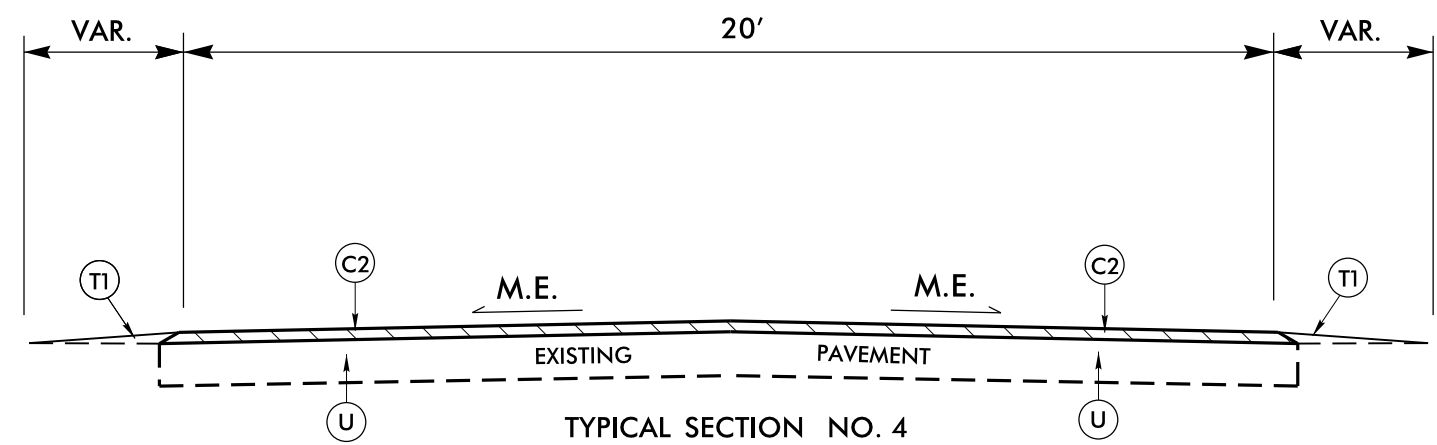

TYPICAL SECTION NO. 4
 MAP NO. 7
 SR 1410 (GREEN HILL RD.)
 MP 0.00 - MP 5.97

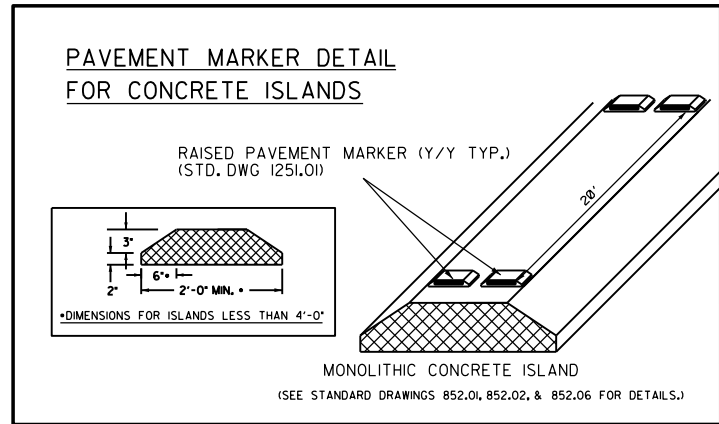

2018 ROADWAY ENGLISH STANDARD DRAWINGS EFF.01-16-2018 REV.

The following Roadway Standards as appear in "Roadway Standard Drawings" Highway Design Branch - N.C. Department of Transportation - Raleigh, N.C., Dated January, 2018 are applicable to this project and by reference hereby are considered a part of these plans:

STD.NO.	TITLE
DIVISION 6 - ASPHALT BASES AND PAVEMENTS	
665.01	Asphalt Shoulders Milled Rumble Strips
DIVISION 8 - INCIDENTALS	
862.01	Guardrail Placement
862.02	Guardrail Installation
DIVISION 12 - PVMT MARKING, MARKERS AND DELINEATION	
1205.06	Lane Drops
1205.08	Pavement Markings - Symbols & Word Messages
1266.01	Raised Pavement Markers - Tubular Markers

REVISIONS

8/17/99
 02-NOV-2021(2:05
 S:\Division 11\11003-322340
 Resurfacing\Brunswick\2021 BRUNSWICK FALL LET\RALEIGH REVISIONS\2021CPT.03.31.10101.Etc.Rdy.txd.dgn