



EDI MODEL 2010ECL-NC CONFLICT MONITOR PROGRAMMING DETAIL

(remove jumper and set switches as shown)

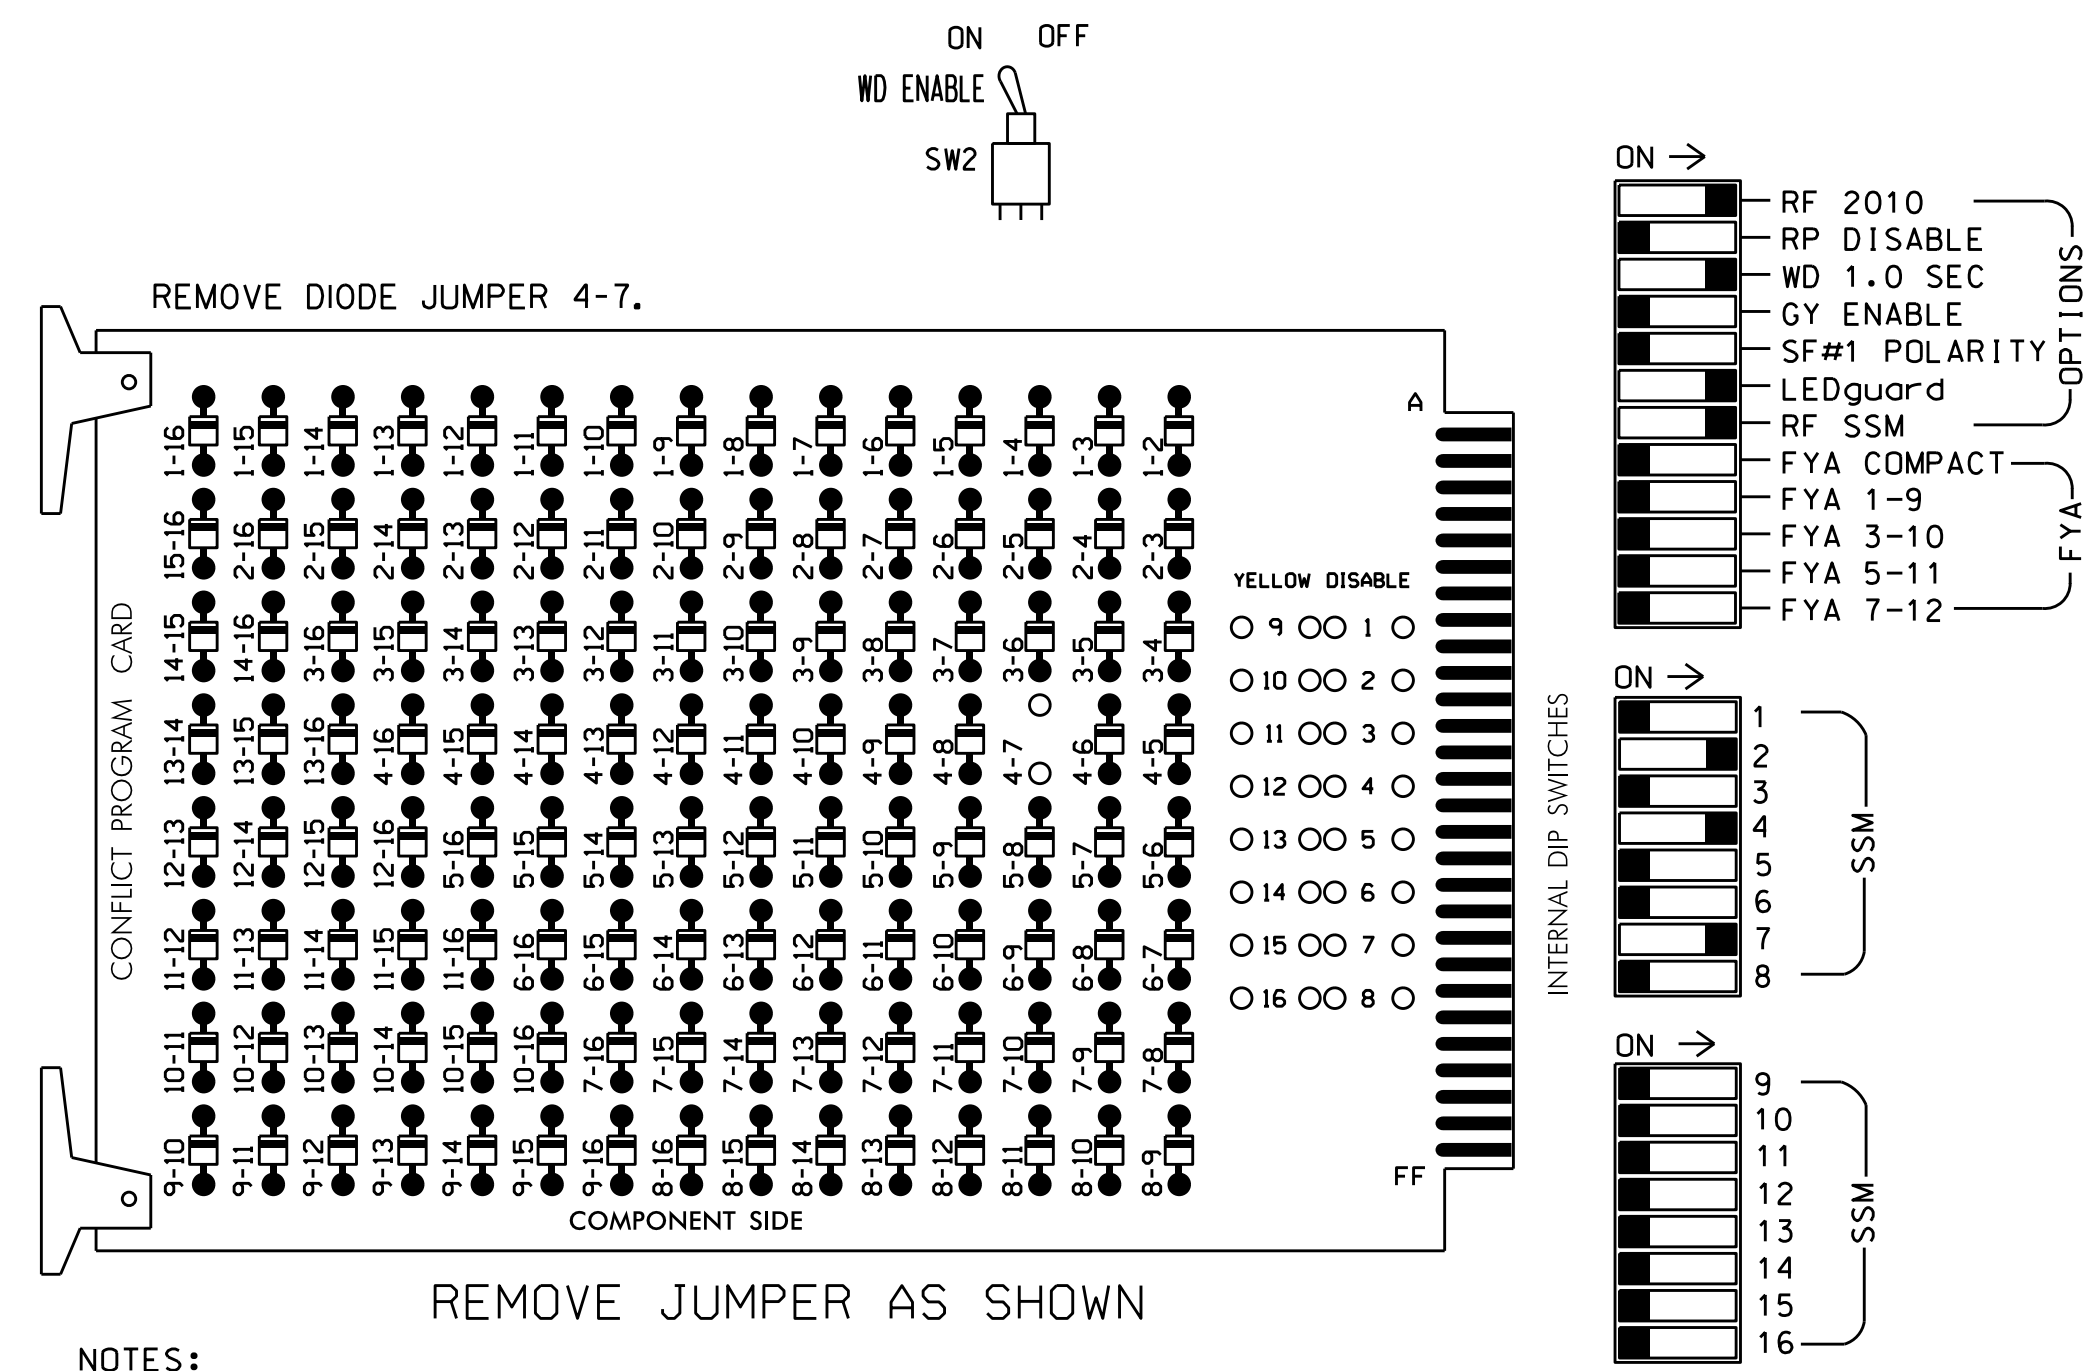

NOTES:

- Card is provided with all diode jumpers in place. Removal of any jumper allows its channels to run concurrently.
- Make sure jumpers SEL2-SEL5 are present on the monitor board.

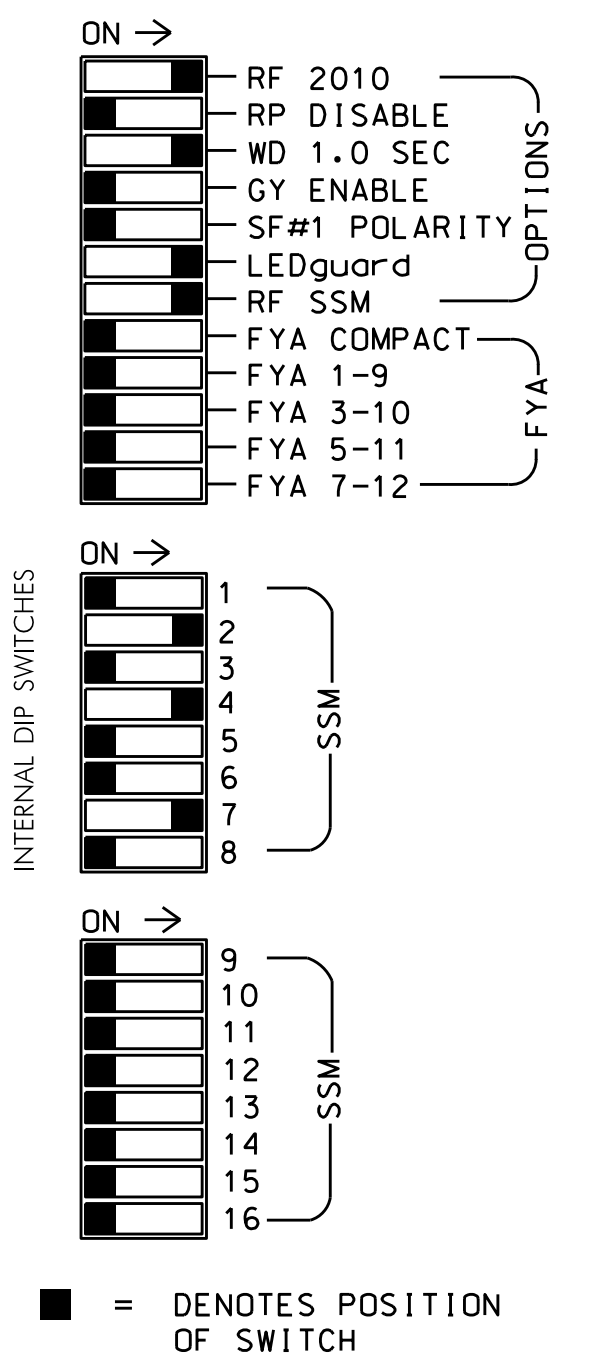

NOTES

- To prevent "flash-conflict" problems, insert red flash program blocks for all unused vehicle load switches in the output file. The installer shall verify that signal heads flash in accordance with the Signal Plans.
- Ensure that Red Enable is active at all times during normal operation. To prevent Red Failures on unused monitor channels, tie unused red monitor inputs 1,3, 5,6,8,9,10,11,12,13,14,15 & 16 to load switch AC+ per the cabinet manufacturer's instructions.
- Enable Simultaneous Gap-Out for all Phases.
- Program phase 2 for Variable Initial and Gap Reduction.
- Program phase 2 for Startup In Green.
- Program phase 2 or Yellow Flash.
- If this signal will be managed by an ATMS software, enable controller and detector logging for all detectors used at this location.
- The cabinet and controller are part of the US 17 (Ocean Highway - Leland Superstreet D03-12 Leland System).

SIGNAL HEAD HOOK-UP CHART

| LOAD SWITCH NO. | S1 | S2 | S2P | S3 | S4 | S4P | S5 | S6 | S6P | S7 | S8 | S8P |
|-----------------|----|-------|-------|----|-------|-------|----|----|-------|-------|----|-------|
| PHASE | 1 | 2 | 2 PED | 3 | OLG | 4 PED | 5 | 6 | 6 PED | 7 | 8 | 8 PED |
| SIGNAL HEAD NO. | NU | 21,22 | NU | NU | 73,74 | NU | NU | NU | NU | 71,72 | NU | NU |
| RED | | 128 | | | | | | | | | | |
| YELLOW | | 129 | | | | | | | | | | |
| GREEN | | 130 | | | | | | | | | | |
| RED ARROW | | | | | 101 | | | | | 122 | | |
| YELLOW ARROW | | | | | 102 | | | | | 123 | | |
| GREEN ARROW | | | | | 103 | | | | | 124 | | |

NU = Not Used


NOTE: Outputs for load switch S4 have been reassigned. See sheet 2.

EQUIPMENT INFORMATION

CONTROLLER.....2070
 CABINET.....332
 SOFTWARE.....ECONOLITE OASIS
 CABINET MOUNT.....BASE
 OUTPUT FILE POSITIONS...12
 LOAD SWITCHES USED.....S2,S4,S7
 PHASES USED.....2,4,7
 OVERLAP G.....7

INPUT FILE POSITION LAYOUT

(front view)

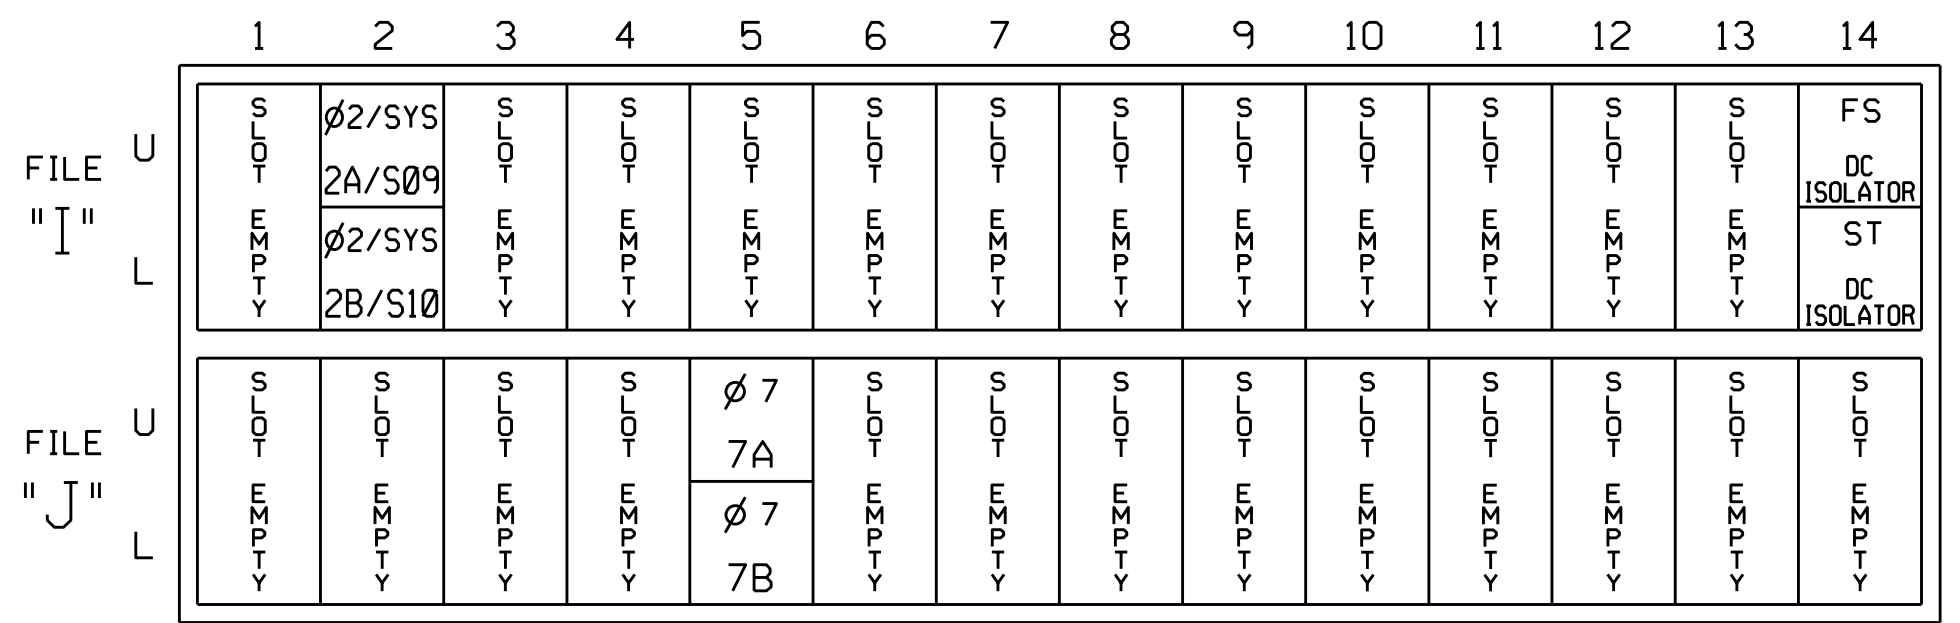


EX. : 1A, 2A, ETC. = LOOP NO.'S

FS = FLASH SENSE
 ST = STOP TIME

INPUT FILE CONNECTION & PROGRAMMING CHART

| LOOP NO. | LOOP TERMINAL | INPUT FILE POS. | PIN NO. | INPUT ASSIGNMENT NO. | DETECTOR NO. | NEMA PHASE | CALL | EXTEND | FULL TIME DELAY | STRETCH TIME | DELAY TIME |
|----------|---------------|-----------------|---------|----------------------|--------------|------------|------|--------|-----------------|--------------|------------|
| 2A/S09 | TB2-9,10 | I3U | 63 | 25 | 32 | 2/SYS | Y | Y | | | |
| 2B/S10 | TB2-11,12 | I3L | 76 | 38 | 42 | 2/SYS | Y | Y | | | |
| 7A | TB5-5,6 | J5U | 57 | 19 | 7 | 7 | Y | Y | | | |
| 7B | TB5-7,8 | J5L | 57 | 19 | 7 | 7 | Y | Y | | | |

INPUT FILE POSITION LEGEND: J2L

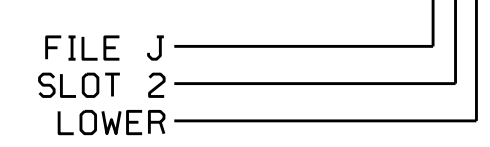

THIS ELECTRICAL DETAIL IS FOR THE SIGNAL DESIGN: 03-0976
 DESIGNED: October 2021
 SEALED: 10/26/2021
 REVISED: N/A

21-0076-0001_07:10 S:\IT\ASIS\IS:Signal\work\housas\g:\mon\projects\fron\signal\design\active\projects\03-0976_0316_0976_1001 div project\03-0976\sm_ele_xxx.dgn somarmstrong

Electrical Detail - Sheet 1 of 2

| | | | |
|--|--|------------------------------|--|
| ELECTRICAL AND PROGRAMMING DETAILS FOR: Prepared In the Offices of: 750 N. Greenfield Pkwy, Garner, NC 27529 | US 17 (Ocean Highway) at West Gate South U-Turn | | SEAL NORTH CAROLINA PROFESSIONAL ENGINEER SEAL 036833 RYAN W. HOUGH |
| | Division 3 Brunswick County Leland PLAN DATE: October 2021 PREPARED BY: S. Armstrong | REVIEWED BY: REVIEWED BY: | |
| REVISIONS | | INIT. DATE | SIG. INVENTORY NO. 03-0976 |

DOCUMENT NOT CONSIDERED FINAL UNLESS ALL SIGNATURES COMPLETED