



STATE OF NORTH CAROLINA
DIVISION OF HIGHWAYS

TRANSPORTATION MANAGEMENT PLAN
BRUNSWICK COUNTY

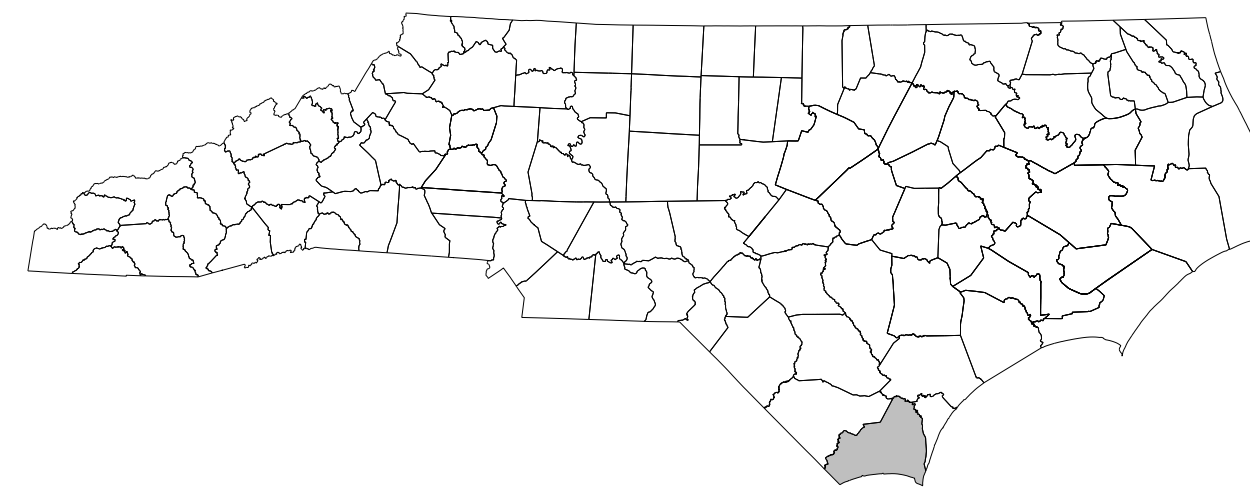

**LOCATION: REPLACE BRIDGE NO. 65 OVER BATARORA BRANCH
ON NC 87 (MACO ROAD)**

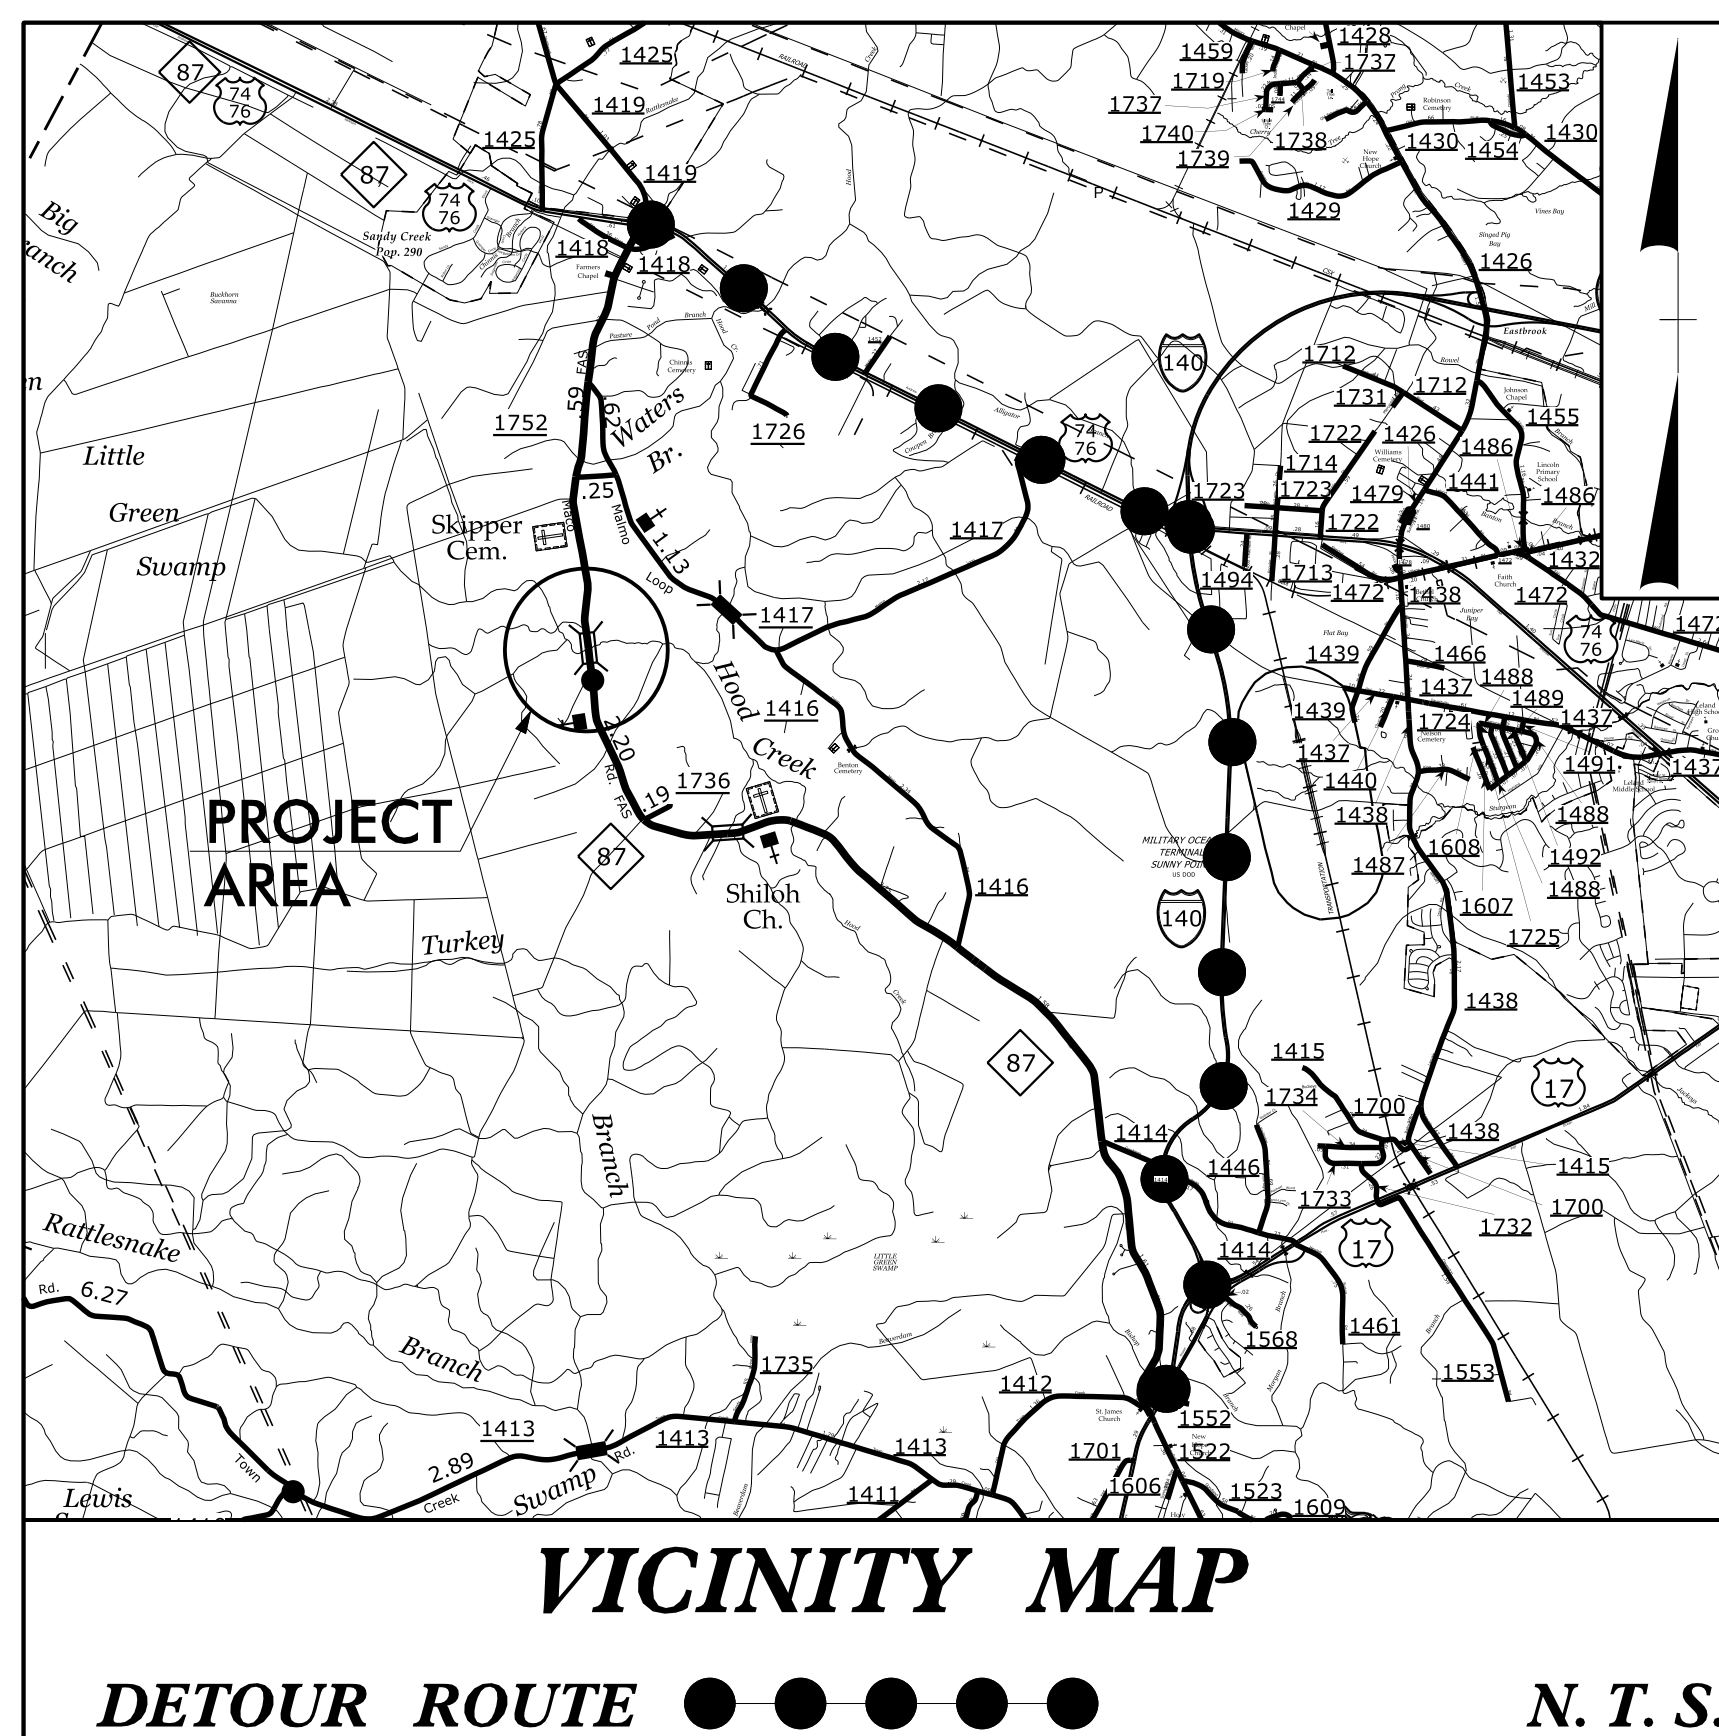


INDEX OF SHEETS

SHEET NO.	TITLE
TMP-1	TITLE SHEET, VICINITY MAP, AND INDEX OF SHEETS
TMP-1A	LIST OF APPLICABLE ROADWAY STANDARD DRAWINGS, AND LEGEND
TMP-1B	TRANSPORTATION OPERATIONS PLAN: (MANAGEMENT STRATEGIES, GENERAL NOTES, AND LOCAL NOTES)
TMP-2	OFF-SITE DETOUR

SHEET NO.
TMP-1

2/3/2021
pw:\ccmsmith-az02-pw.bentley.com\FW_PLN\Documents\17240\235077\0 Transportation\04 Client Folder Structure\B-5642\TrafficControl\CP\B5642_TMP_TC01.dgn
User: GYANTMN

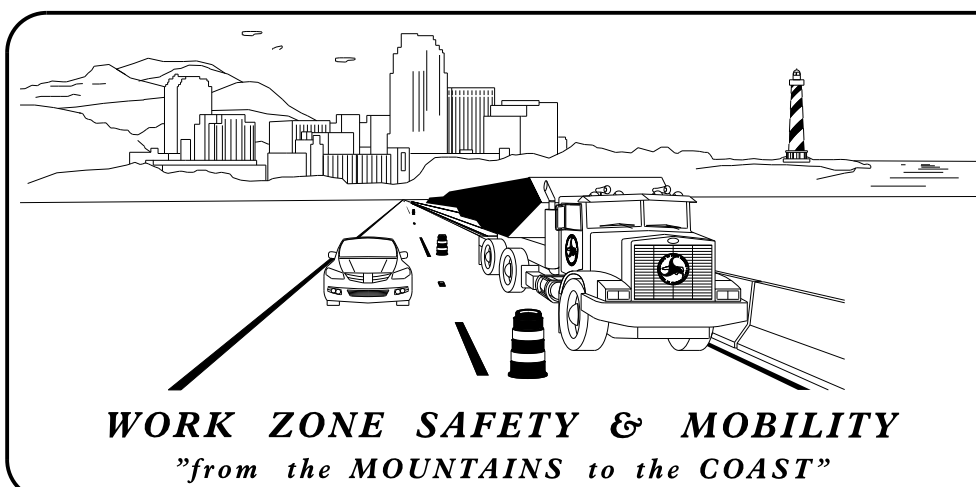

PLANS PREPARED BY:


ADAM CONRAD, P.E.
PROJECT ENGINEER

MONIQUE GYANT, E.I.
PROJECT DESIGN ENGINEER

NCDOT CONTACTS:

KEN THORNEWELL, P.E.
PROJECT ENGINEER

SPENCER JENNINGS
PROJECT DESIGN ENGINEER

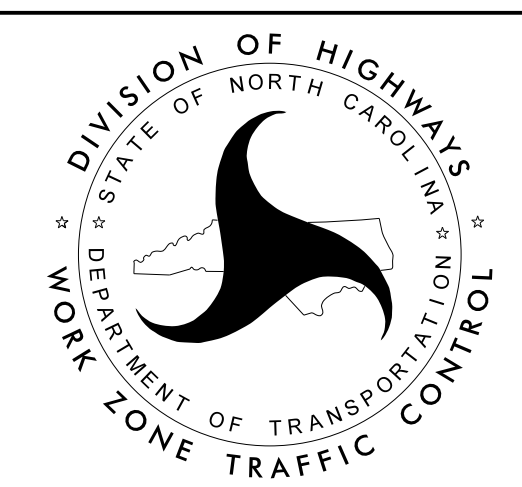

CDM Smith
CDM Smith Inc.
5400 Glenwood Avenue
Suite 400
Raleigh, NC 27612-3228
NC COA No. F-1255

**DOCUMENT NOT CONSIDERED FINAL
UNLESS ALL SIGNATURES COMPLETED**

APPROVED: *Adam M. Conrad, P.E., PMP*
DATE: 4/6/2021

SEAL

TIP PROJECT: B-5642