
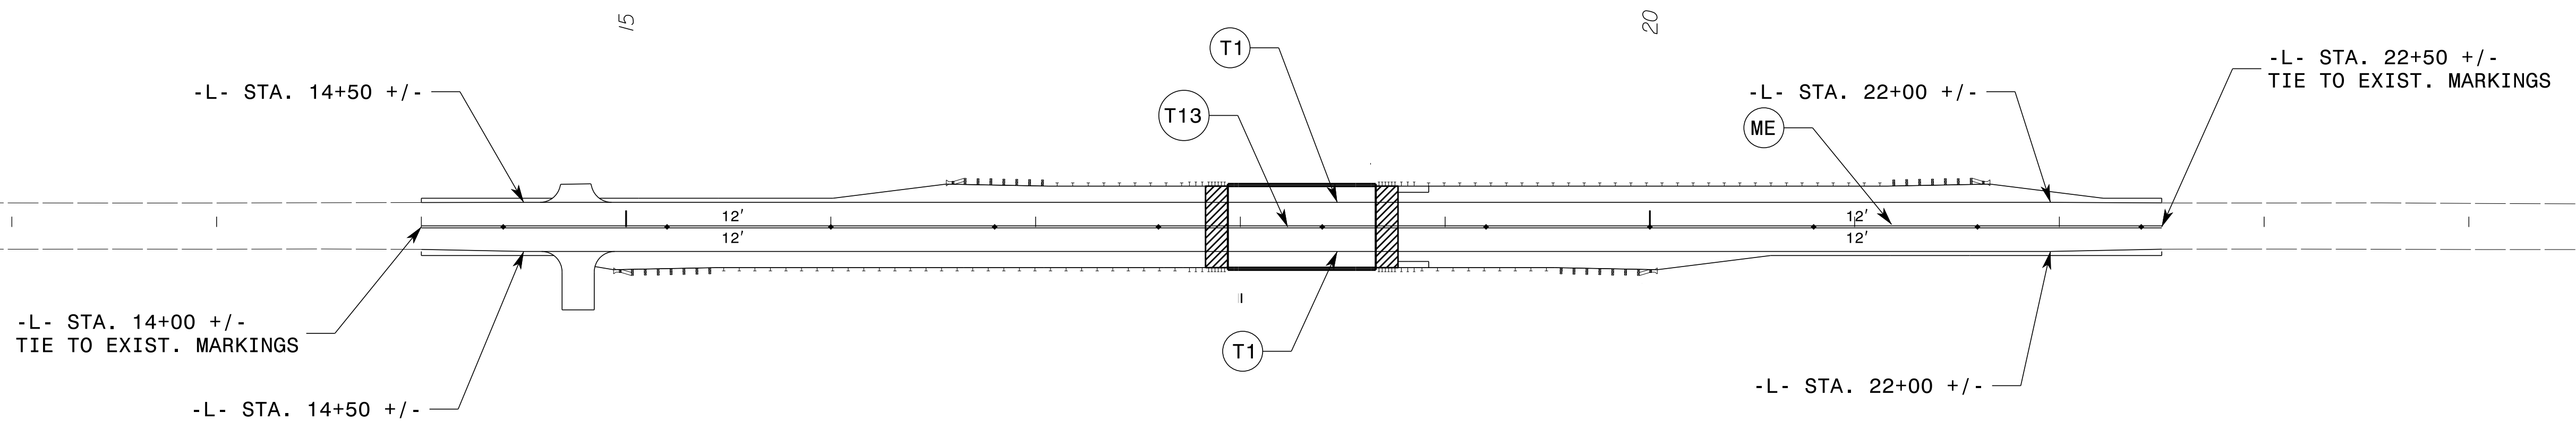


TIP NO. B-5642	SHEET NO. PMP-2
APPROVED: <i>Adam M. Conrad, P.E., PMP</i>	
DATE: 4/6/2021	
DOCUMENT NOT CONSIDERED FINAL UNLESS ALL SIGNATURES COMPLETED	
CDM Smith CDM Smith Inc. 5400 Glenwood Avenue Suite 400 Raleigh, NC 27612-3228 NC COA No. F-1255	

PAVEMENT MARKING SCHEDULE	
SYMBOL	DESCRIPTION
	THERMO(4", 90 MILS)
T1	WHITE EDGELINE
T13	YELLOW DOUBLE CENTER
	SNOWPLOWABLE PAVEMENT MARKERS
ME	YELLOW & YELLOW

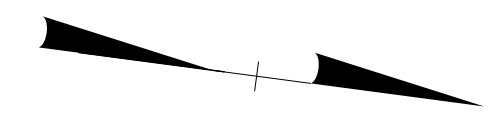

2/3/2021
 p.w.bentley.com:PW_FLI\Documents\117240\235077\10 Transportation\04 Client Folder Structure\B-5642_Traffic\Signing\CADD\B5642_TMP_PMP02.dgn
 User:GANTM

PAVEMENT MARKING DETAIL