



TYPICAL SECTION NO. 7

MAP 5 - SR 1152 (ZION CHURCH ROAD)
 MAP 6 - SR 1153 (ZION CHURCH ROAD)

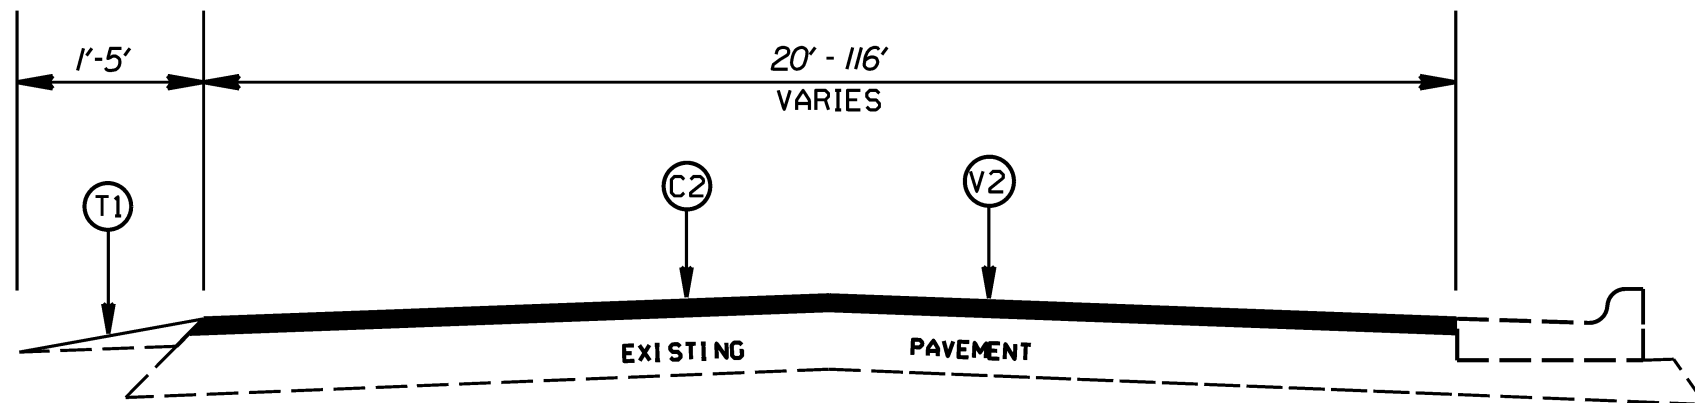

TYPICAL SECTION NO. 8

MAP 6 - SR 1153 (ZION CHURCH ROAD)

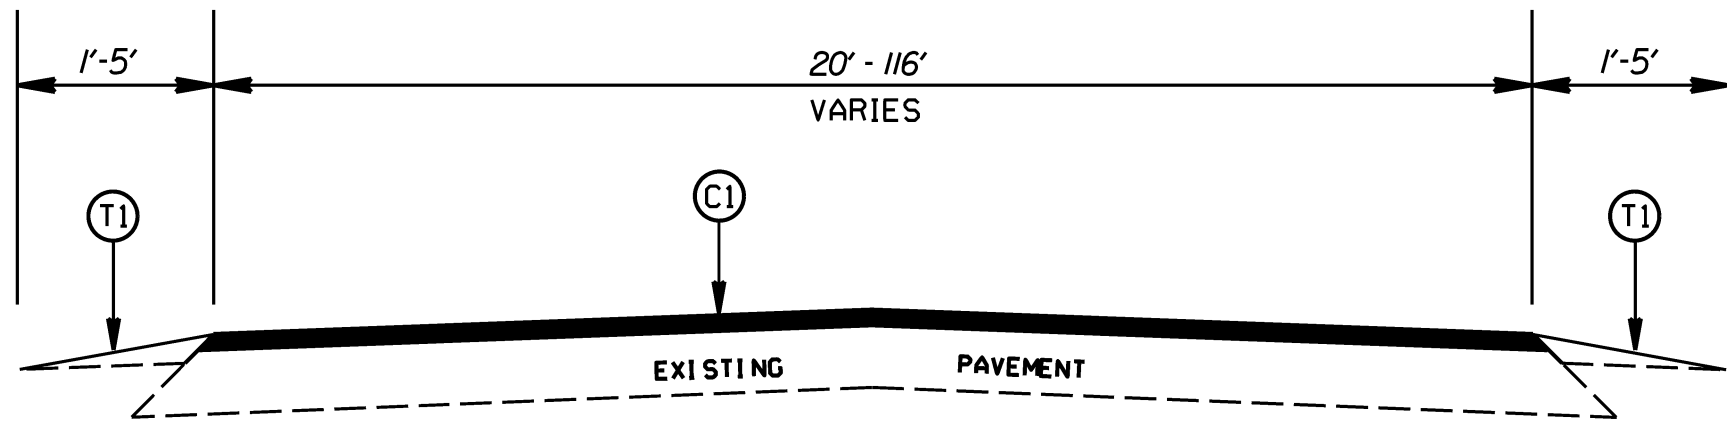

TYPICAL SECTION NO. 9

MAP 7 - SR 1206 (CRAIGHEAD ROAD)
 MAP 8 - SR 1207 (PENICK COURT)
 MAP 33 - SR 2711 (TIMOTHY DRIVE)
 MAP 34 - SR 2719 (JASON DRIVE)

STATE	PROJECT NO.	SHEET NO.	TOTAL SHEETS
N.C.	2022CPT.10.09.10131 2022CPT.10.09.20131 2022CPT.10.09.20132	20	
F.A. PROJECT NO.			

PAVEMENT SCHEDULE	
C1	PROP. APPROX. 1.25" ASPHALT CONCRETE SURFACE COURSE, TYPE S9.5B, AT AN AVERAGE RATE OF 138 LBS. PER SQ. YDS.
C2	PROP. APPROX. 1.50" ASPHALT CONCRETE SURFACE COURSE, TYPE S9.5C, AT AN AVERAGE RATE OF 168 LBS. PER SQ. YDS.
C3	PROP. APPROX. 2.00" ASPHALT CONCRETE SURFACE COURSE, TYPE S9.5C, AT AN AVERAGE RATE OF 220 LBS. PER SQ. YDS.
E1	PROP. APPROX. 8.00" ASPHALT CONCRETE BASE COURSE, TYPE B25.0C, AT AN AVERAGE RATE OF 456 LBS. PER SY'S IN EACH OF TWO LAYERS
F1	ASPHALT SURFACE TREATMENT, DOUBLE SEAL
T1	SHOULDER RECONSTRUCTION
V1	MILLING OF EXISTING PAVEMENT, 1.25"
V2	MILLING OF EXISTING PAVEMENT, 1.50"
V3	PROFILE MILLING OF EXISTING ASPHALT, 0"-1.25" (8' WIDTH)
V4	PROFILE MILLING OF EXISTING ASPHALT, 0"-1.50" (8' WIDTH)
Z	FULL DEPTH RECLAMATION

NOTES:
 1. LEVELING COURSE TO BE PLACED AS DIRECTED BY THE ENGINEER

CABARRUS COUNTY
RESURFACING SPRING 2022

SCALE	-NA-		REVISIONS
DATE	10/21		
DWG. BY	JWH		
DESIGN BY	JWH		
APPROVED			